



ISSUE
 02-27-12 LANDLORD REVIEW
 02-28-12 FOR PERMIT & PRICING

HARRELL
 ARCHITECTS, LP

9575 Katy Frwy., #200
 Houston, Texas 77024
 tel: 713.722.7071
 fax: 713.722.7072

CONSULTANTS
Holste & Associates, Inc.
 MEP Engineers

PROJECT NAME



Cafe Express Restaurant

PROJECT ADDRESS
 1111 Eldridge Parkway #100
 Houston, Texas 77077

PROJECT NUMBER


11052

SHEET NAME

**MILLWORK
 DETAILS**


SHEET NUMBER

A8.3

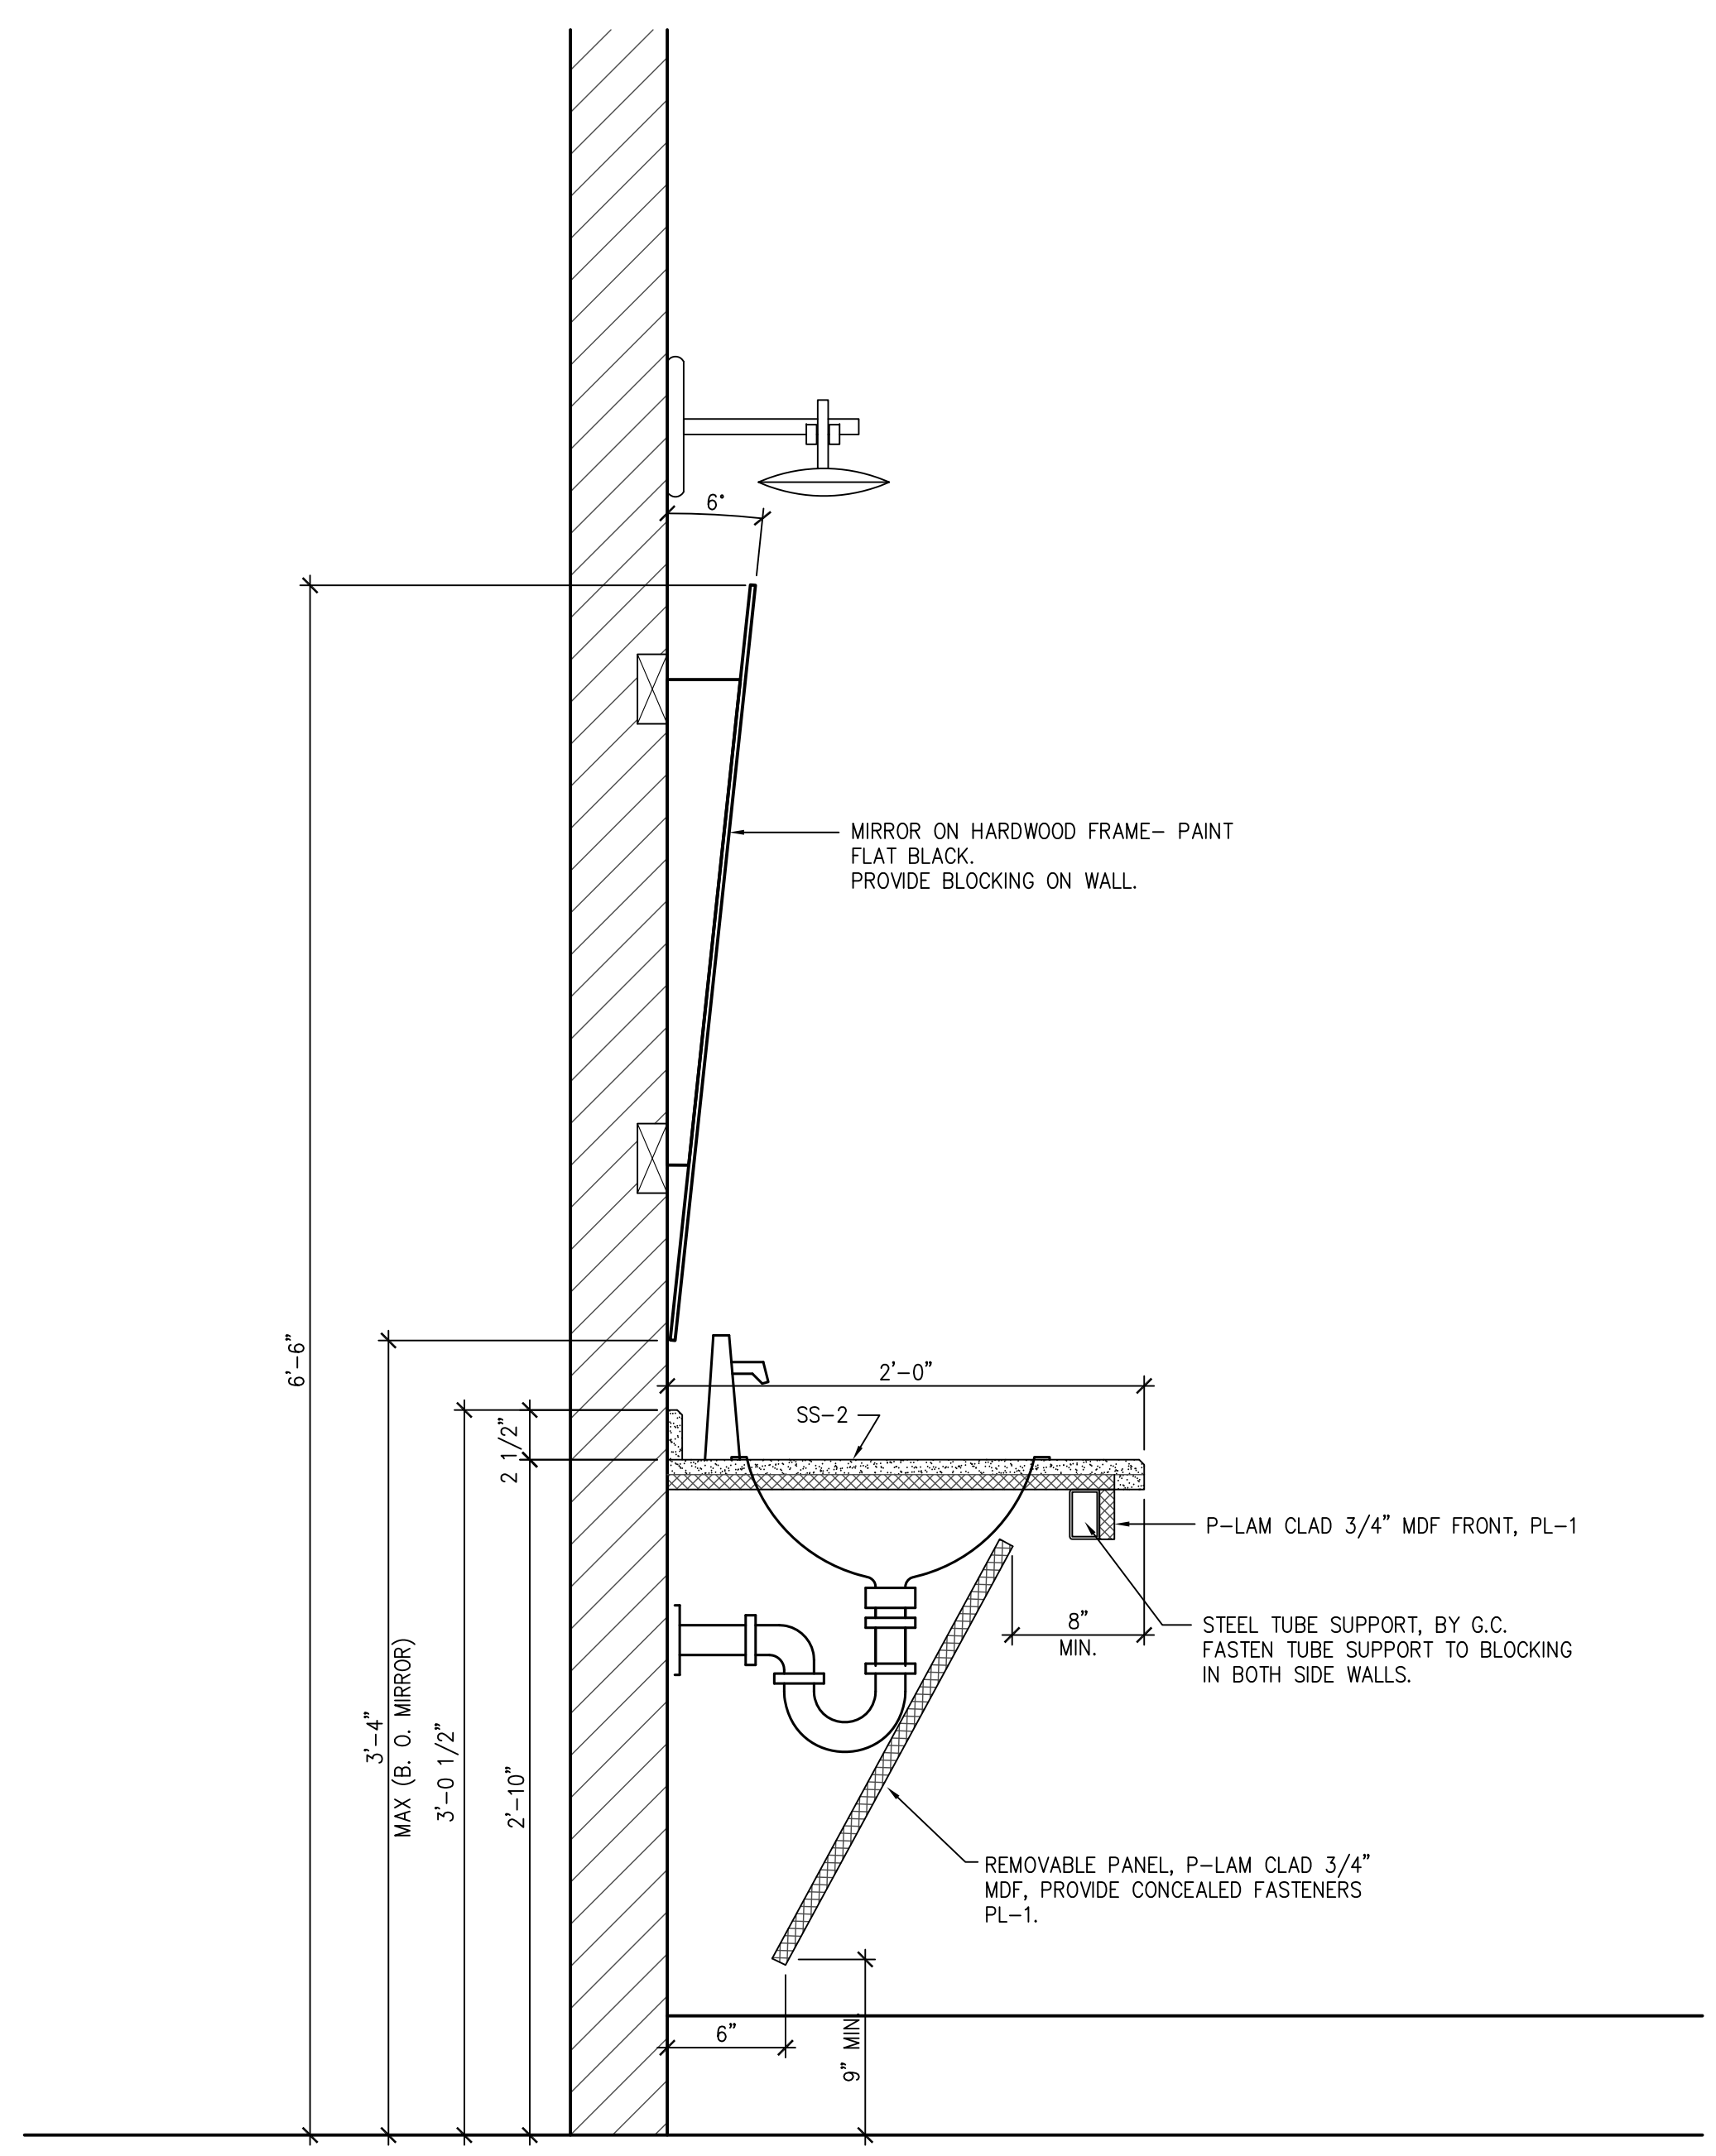


SECTION @ R.R. SINK

1-1/2" = 1'-0" **9**

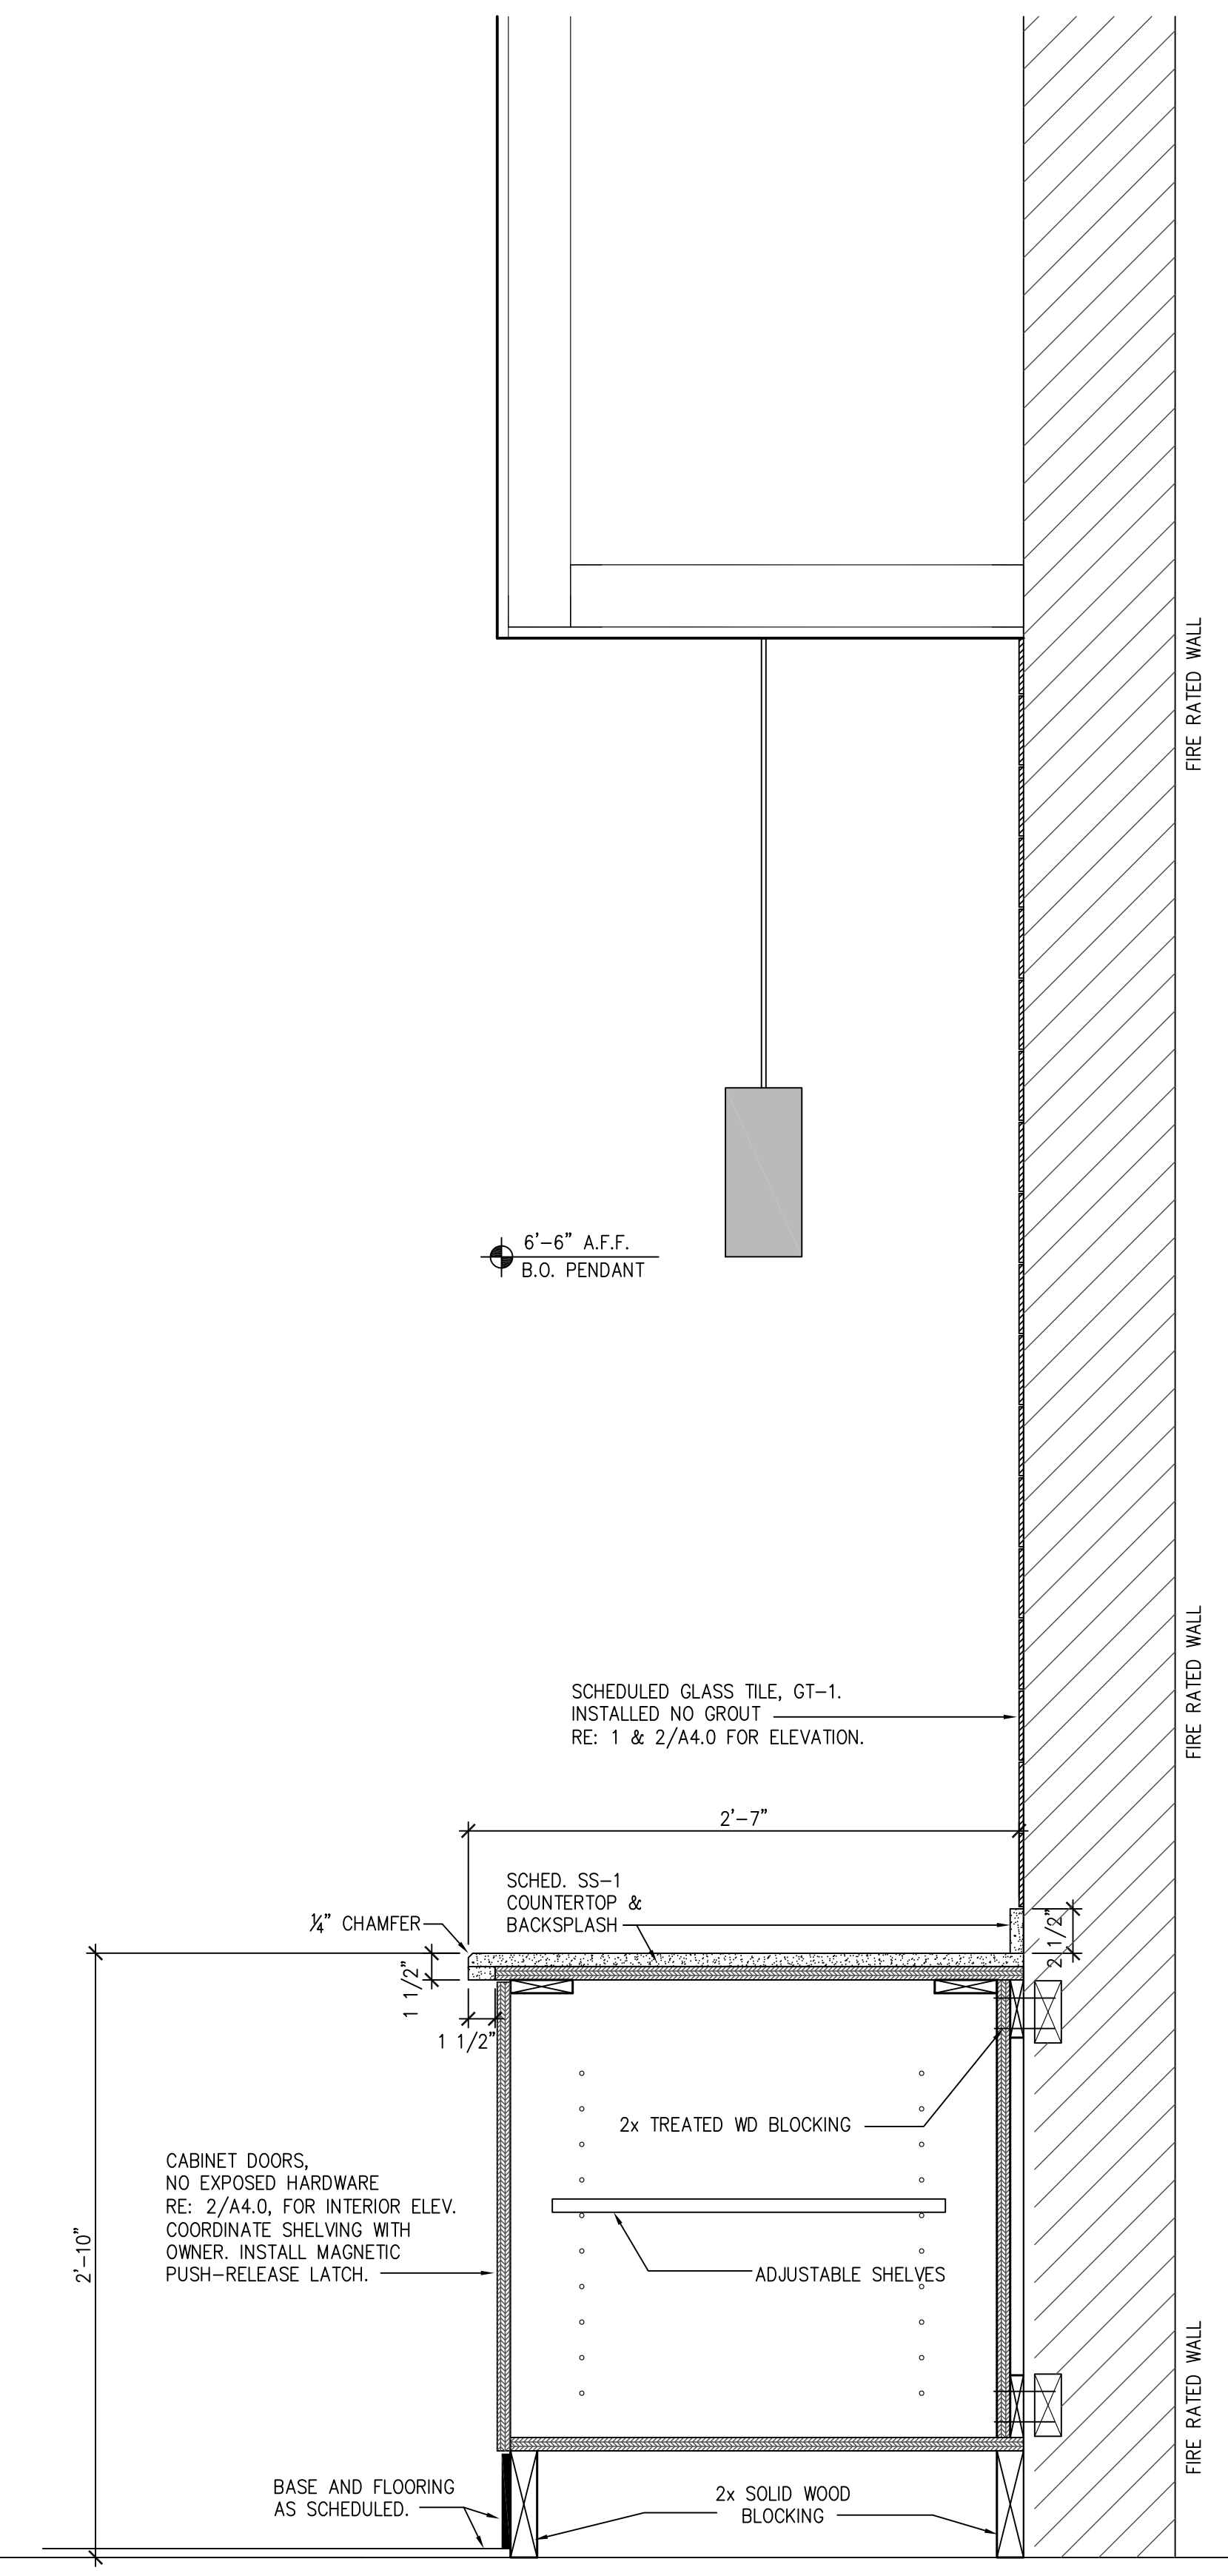

SECTION @ OASIS COUNTER

3" = 1'-0" **4**

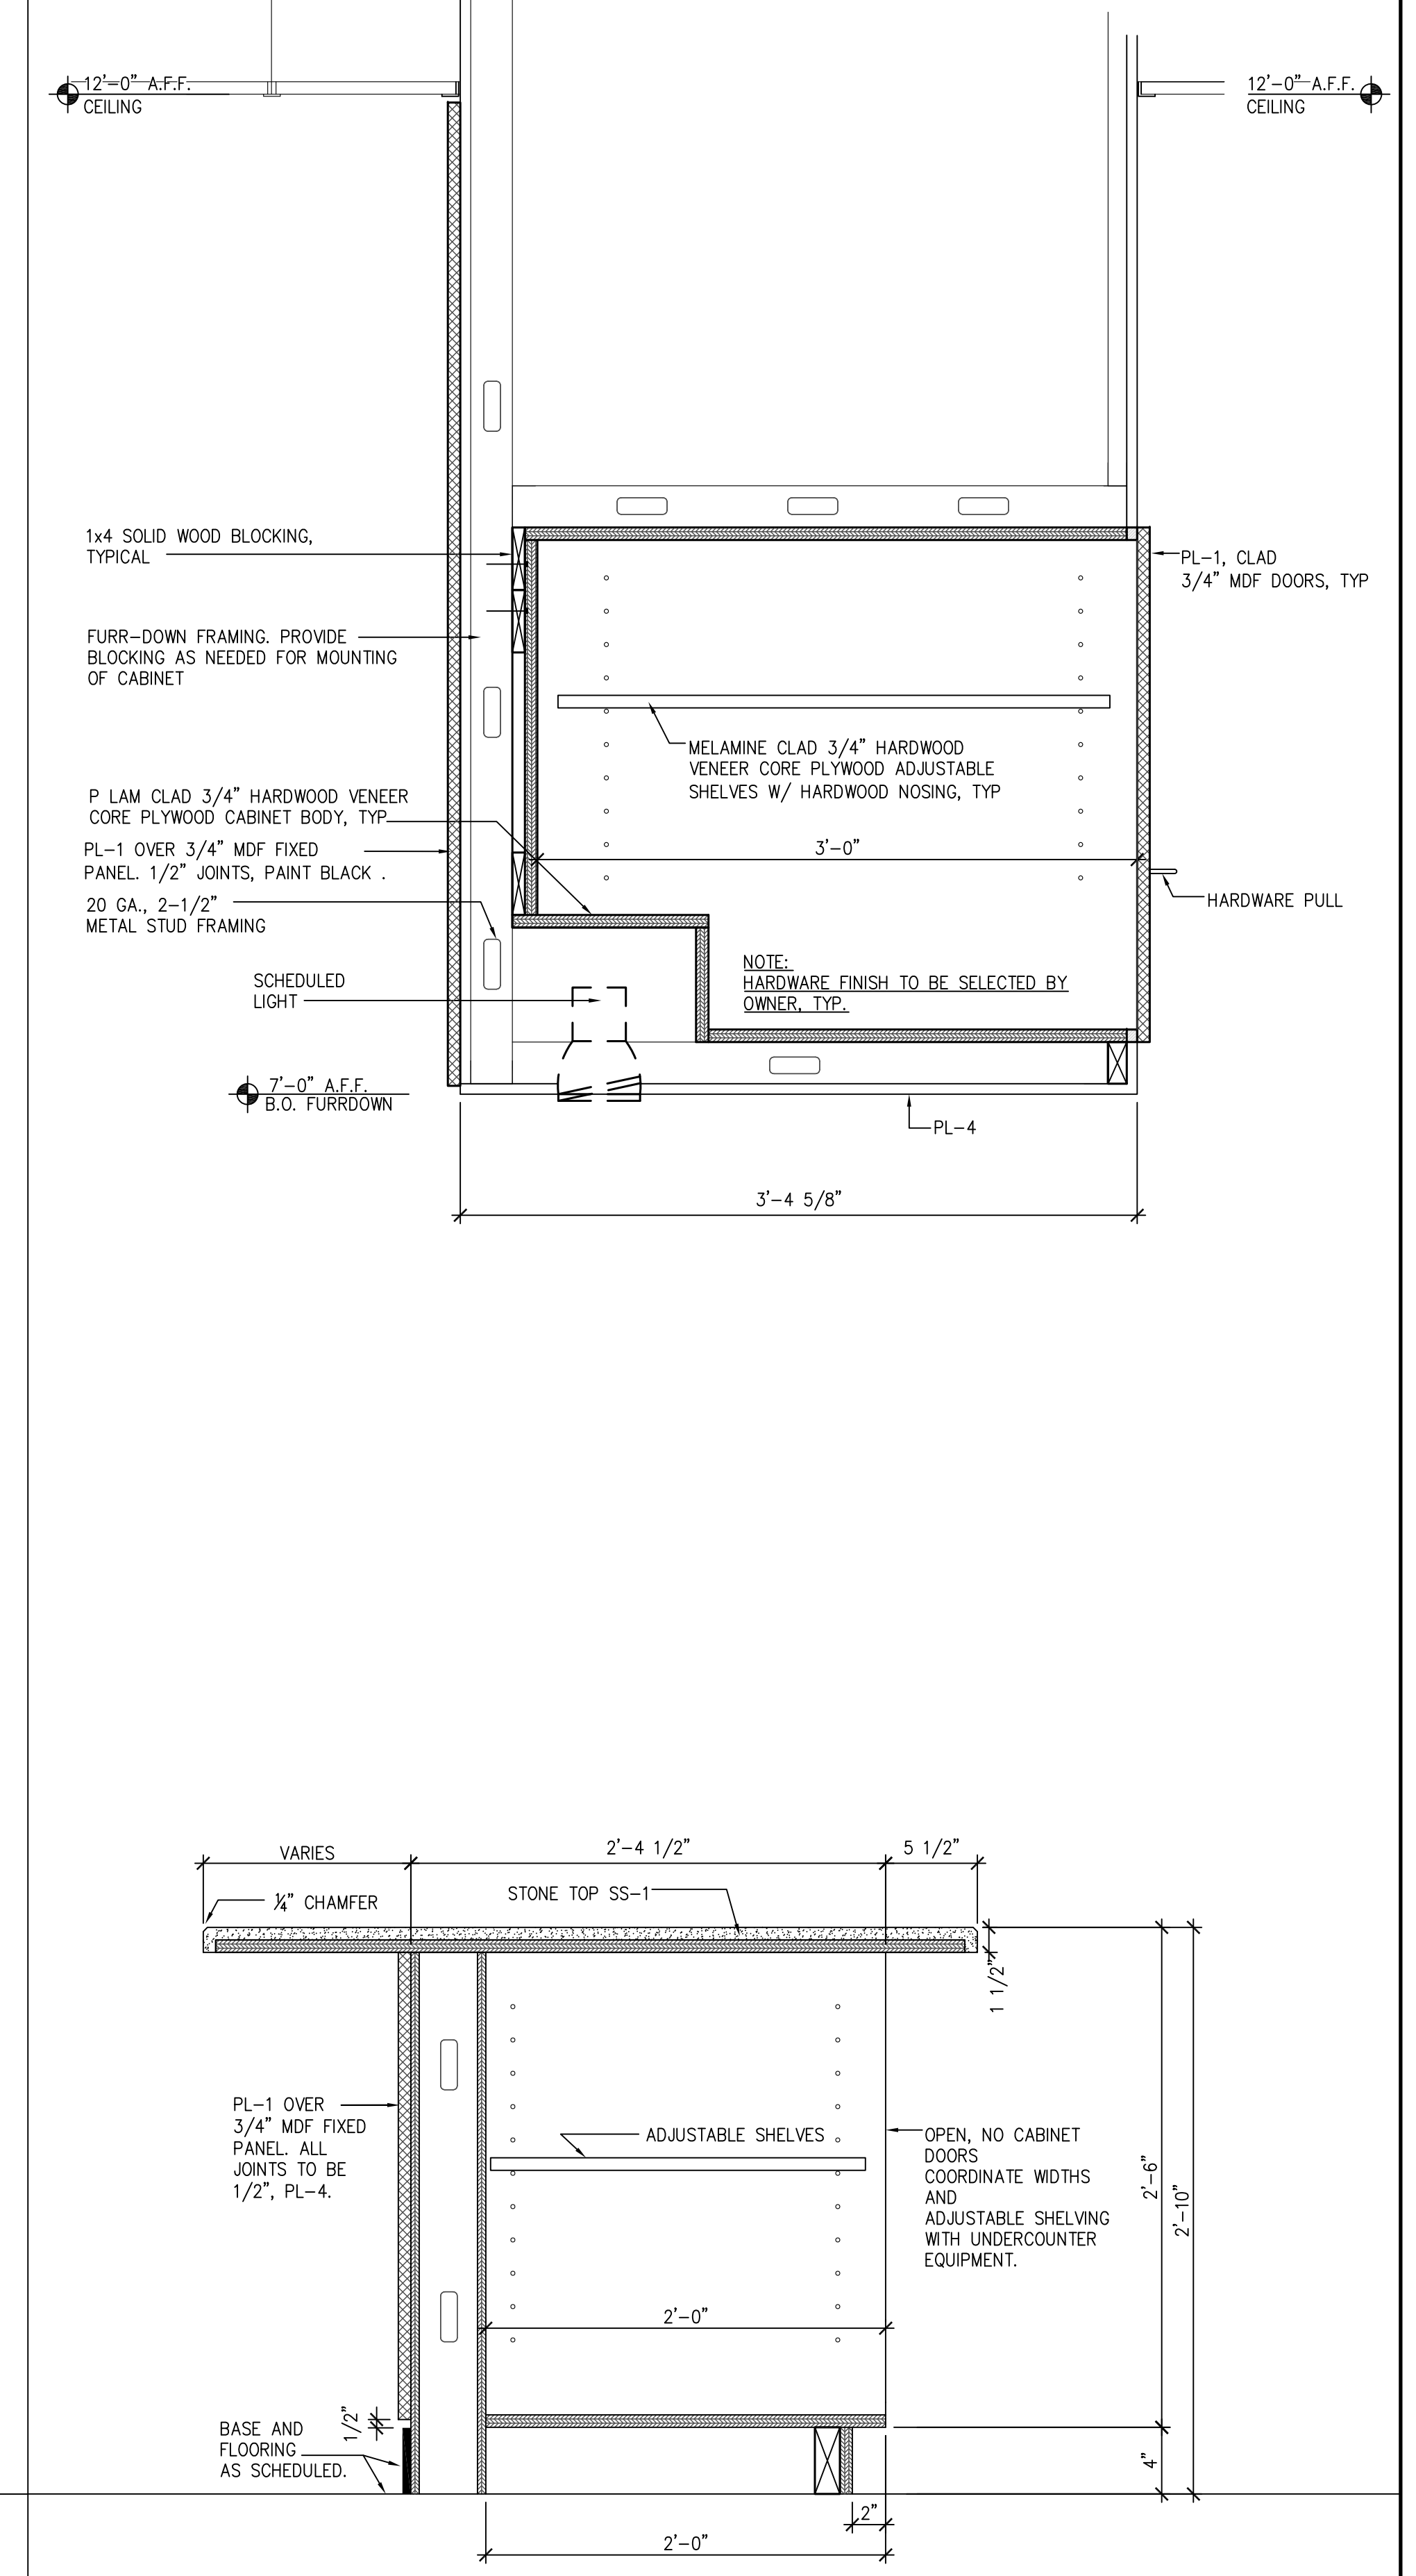

SECTION @ PICK-UP

3" = 1'-0" **1**