

0

CAST IRON TO PVC
SCALE: NONE

PIPE

**TRANSITION** 

 $\mathcal{C}$ 

FLOOR DRAIN WITH TRAP SEAL PROTECTION

<u>NOTE:</u> THERE IS TO BE NO EXPOSED PVC ABOVE SLAB.

PVC PIPE

-2-3/4" LONG "QUIK" BOLT

4

NOTES:
TRAP GUARD SHALL BE FACTORY FITTED TO MATCH EACH FLOOR DRAIN (AND FLOOR SINK) BY SIZE, MODEL, AND MANUFACTURER.
FLOOR SINK/HUB DRAIN TRAP GUARD INSTALLATION IS SIMILAR.
INSTALLATION OF TRAP GUARD TO BE IN ACCORDANCE WITH MANUFACTURER'S RECOMMENDATIONS.

INSERT TRAP GUARD ONLY AFTER FINAL RODDING OF DRAINS. INSTALL TRAP GUARD WITH CLEAR SILICONE CAULK FOR GAS TITE SEAL. FOR DRAIN RODDING AFTER INSTALLATION, INSERT SEWER TAPE THROUGH LIGHTLY GREASED 1-1/2" PVC PIPE TO PROTECT TRAP GUARD.

 $\triangle$ 

4

4

4

4

. 4

FLAT WASHERS

CODE APPROVED LOW FLEX TRANSITION COUPLING.

— ALL THREADED ROD

— ROD COUPLING

FINISHED FLOOR

DEEP SEAL "P" TRAP


**LNIOF BOH** 


FLAT WASHERS


RISER CLAMP


CAST IRON PIPE


-NUT -FLAT WASHERS

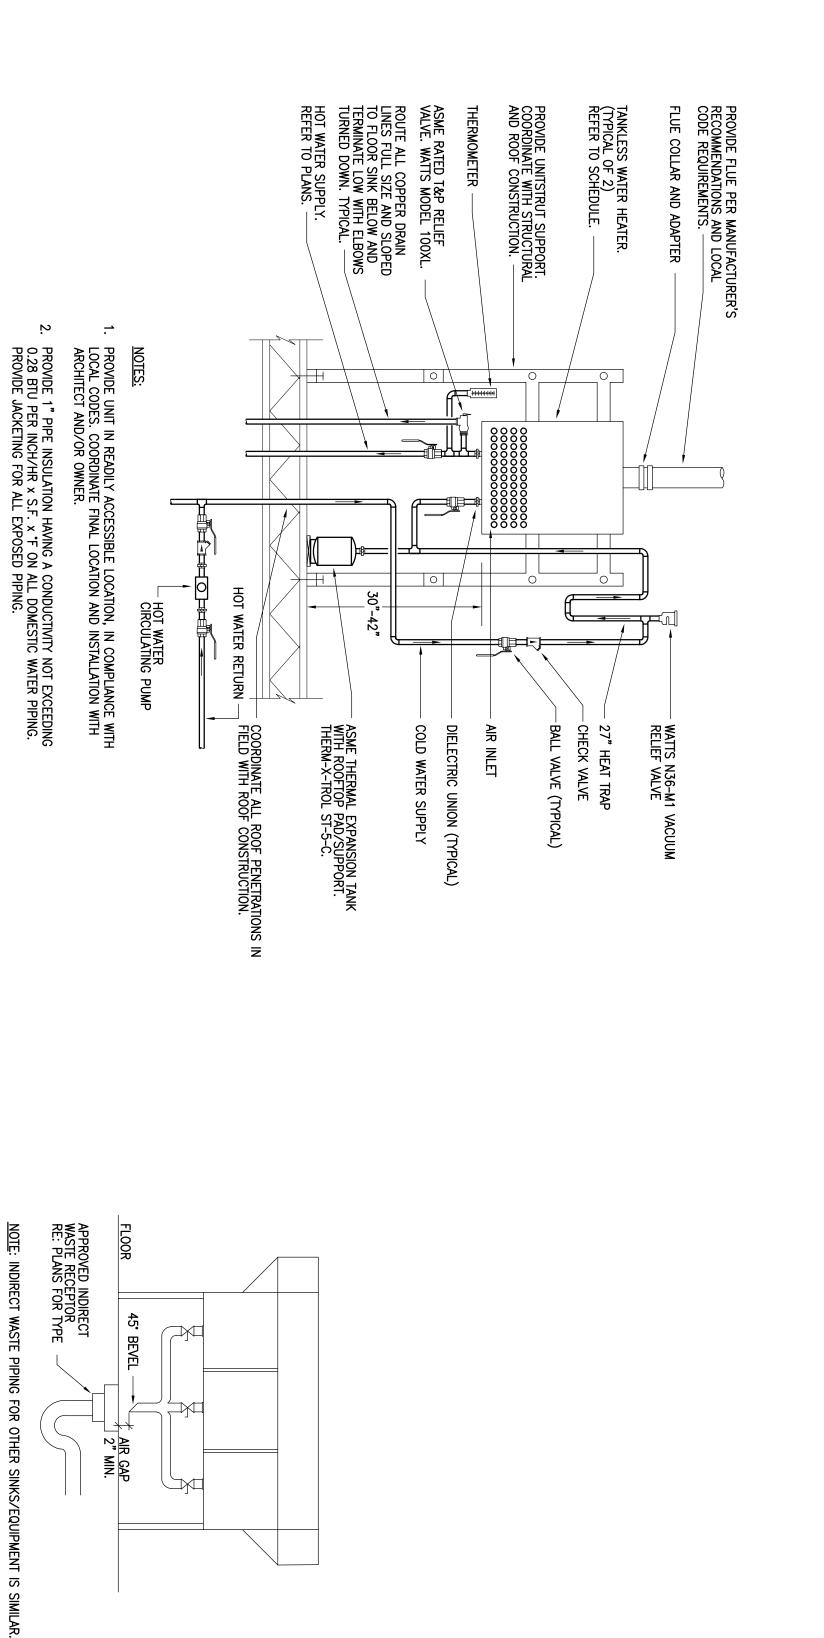

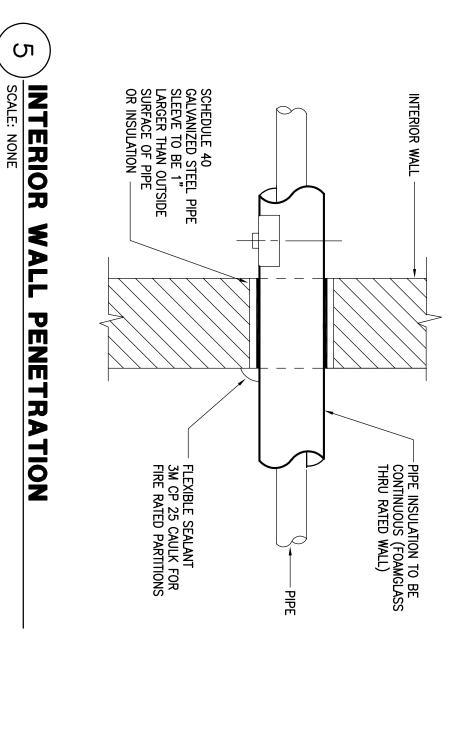

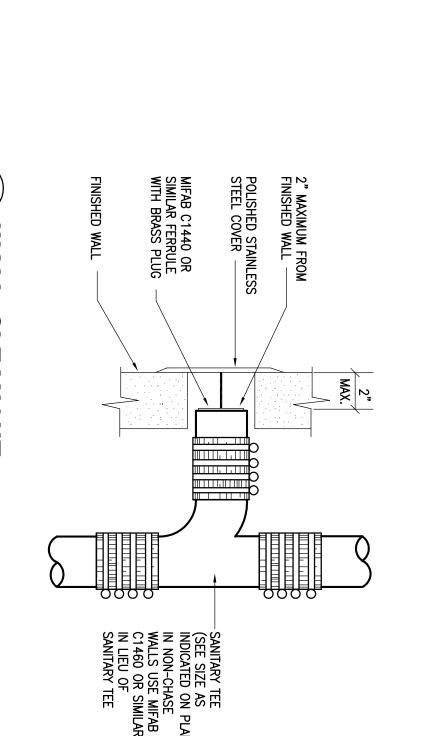

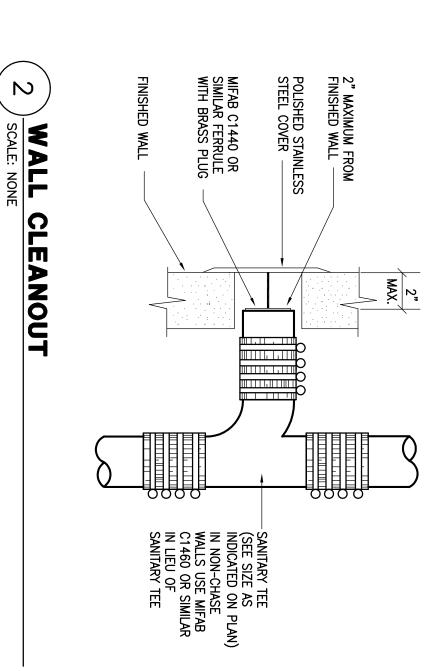

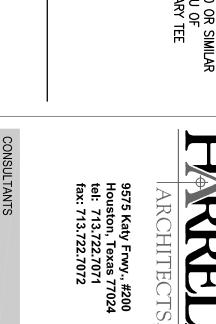

CONSULTANTS

Holste & Associates, Inc.
Consulting Engineers - Texas Reg. F-5443
6671 Southwest Frwy., Suite 850
Houston, Texas 77074 (713) 995-1351
www.holstemep.com
Contact: Kris Odom (832) 643-0368

NOMINAL SIZE PIPE

SHIELD LENGTH (IN.)

GAUGE THICKNESS

PROJECT NAME

MINIMUM DIMENSIONS OF GALVANIZED SHEETMETAL PROTECTION SHIELDS AT PIPE HANGERS

1/2" - 2-1/2" 3" - 4"

NOTE:
SIZING OF ALĒ"PHPE" SUPPORTS FROM1BUILDING
STRUCTURAL SYSTEM SHALL BE APPROVED BY
STRUCTURAL ENGINEER PRIOR TO INSTALLATION.

HANGER RODS

GALVANIZED IRON SHEET SHIELD

PROVIDE A SECTION OF HIGH COMPRES-SION STRENGTH INSULATION AT EACH HANGER POINT. INSULATION MAY BE HALF ROUND OR FULL ROUND AND EXTEND 2" BEYOND GALV.
SHIELD EACH WAY.

PROJECT ADDRESS

Cafe Express Restaurant

1111 Eldridge Parkway #100 Houston, Texas 77077

HARRELL

1/2012

ISSUED FOR PERMIT AND PRICING

FINISHED FLOOR

PRO-SET SYSTEMS TRAP GUARD SHOWN IN CLOSED POSITION

GAS INSTANTANEOUS
SCALE: NONE

WATER HEATER DETAIL

THREE COMPARTMENT SINK
SCALE: NONE

HANGER FOR WATER PIPING
SCALE: NONE

UNISTRUT CHANNEL

- Insulation

11052 SHEET NAME

**DETAILS** 

**PLUMBING** 

PROJECT NUMBER

AIR GAP 2" MIN.