


MEZZANINE FINISHED FLOORING
SCALE: 3/16" = 1'-0"

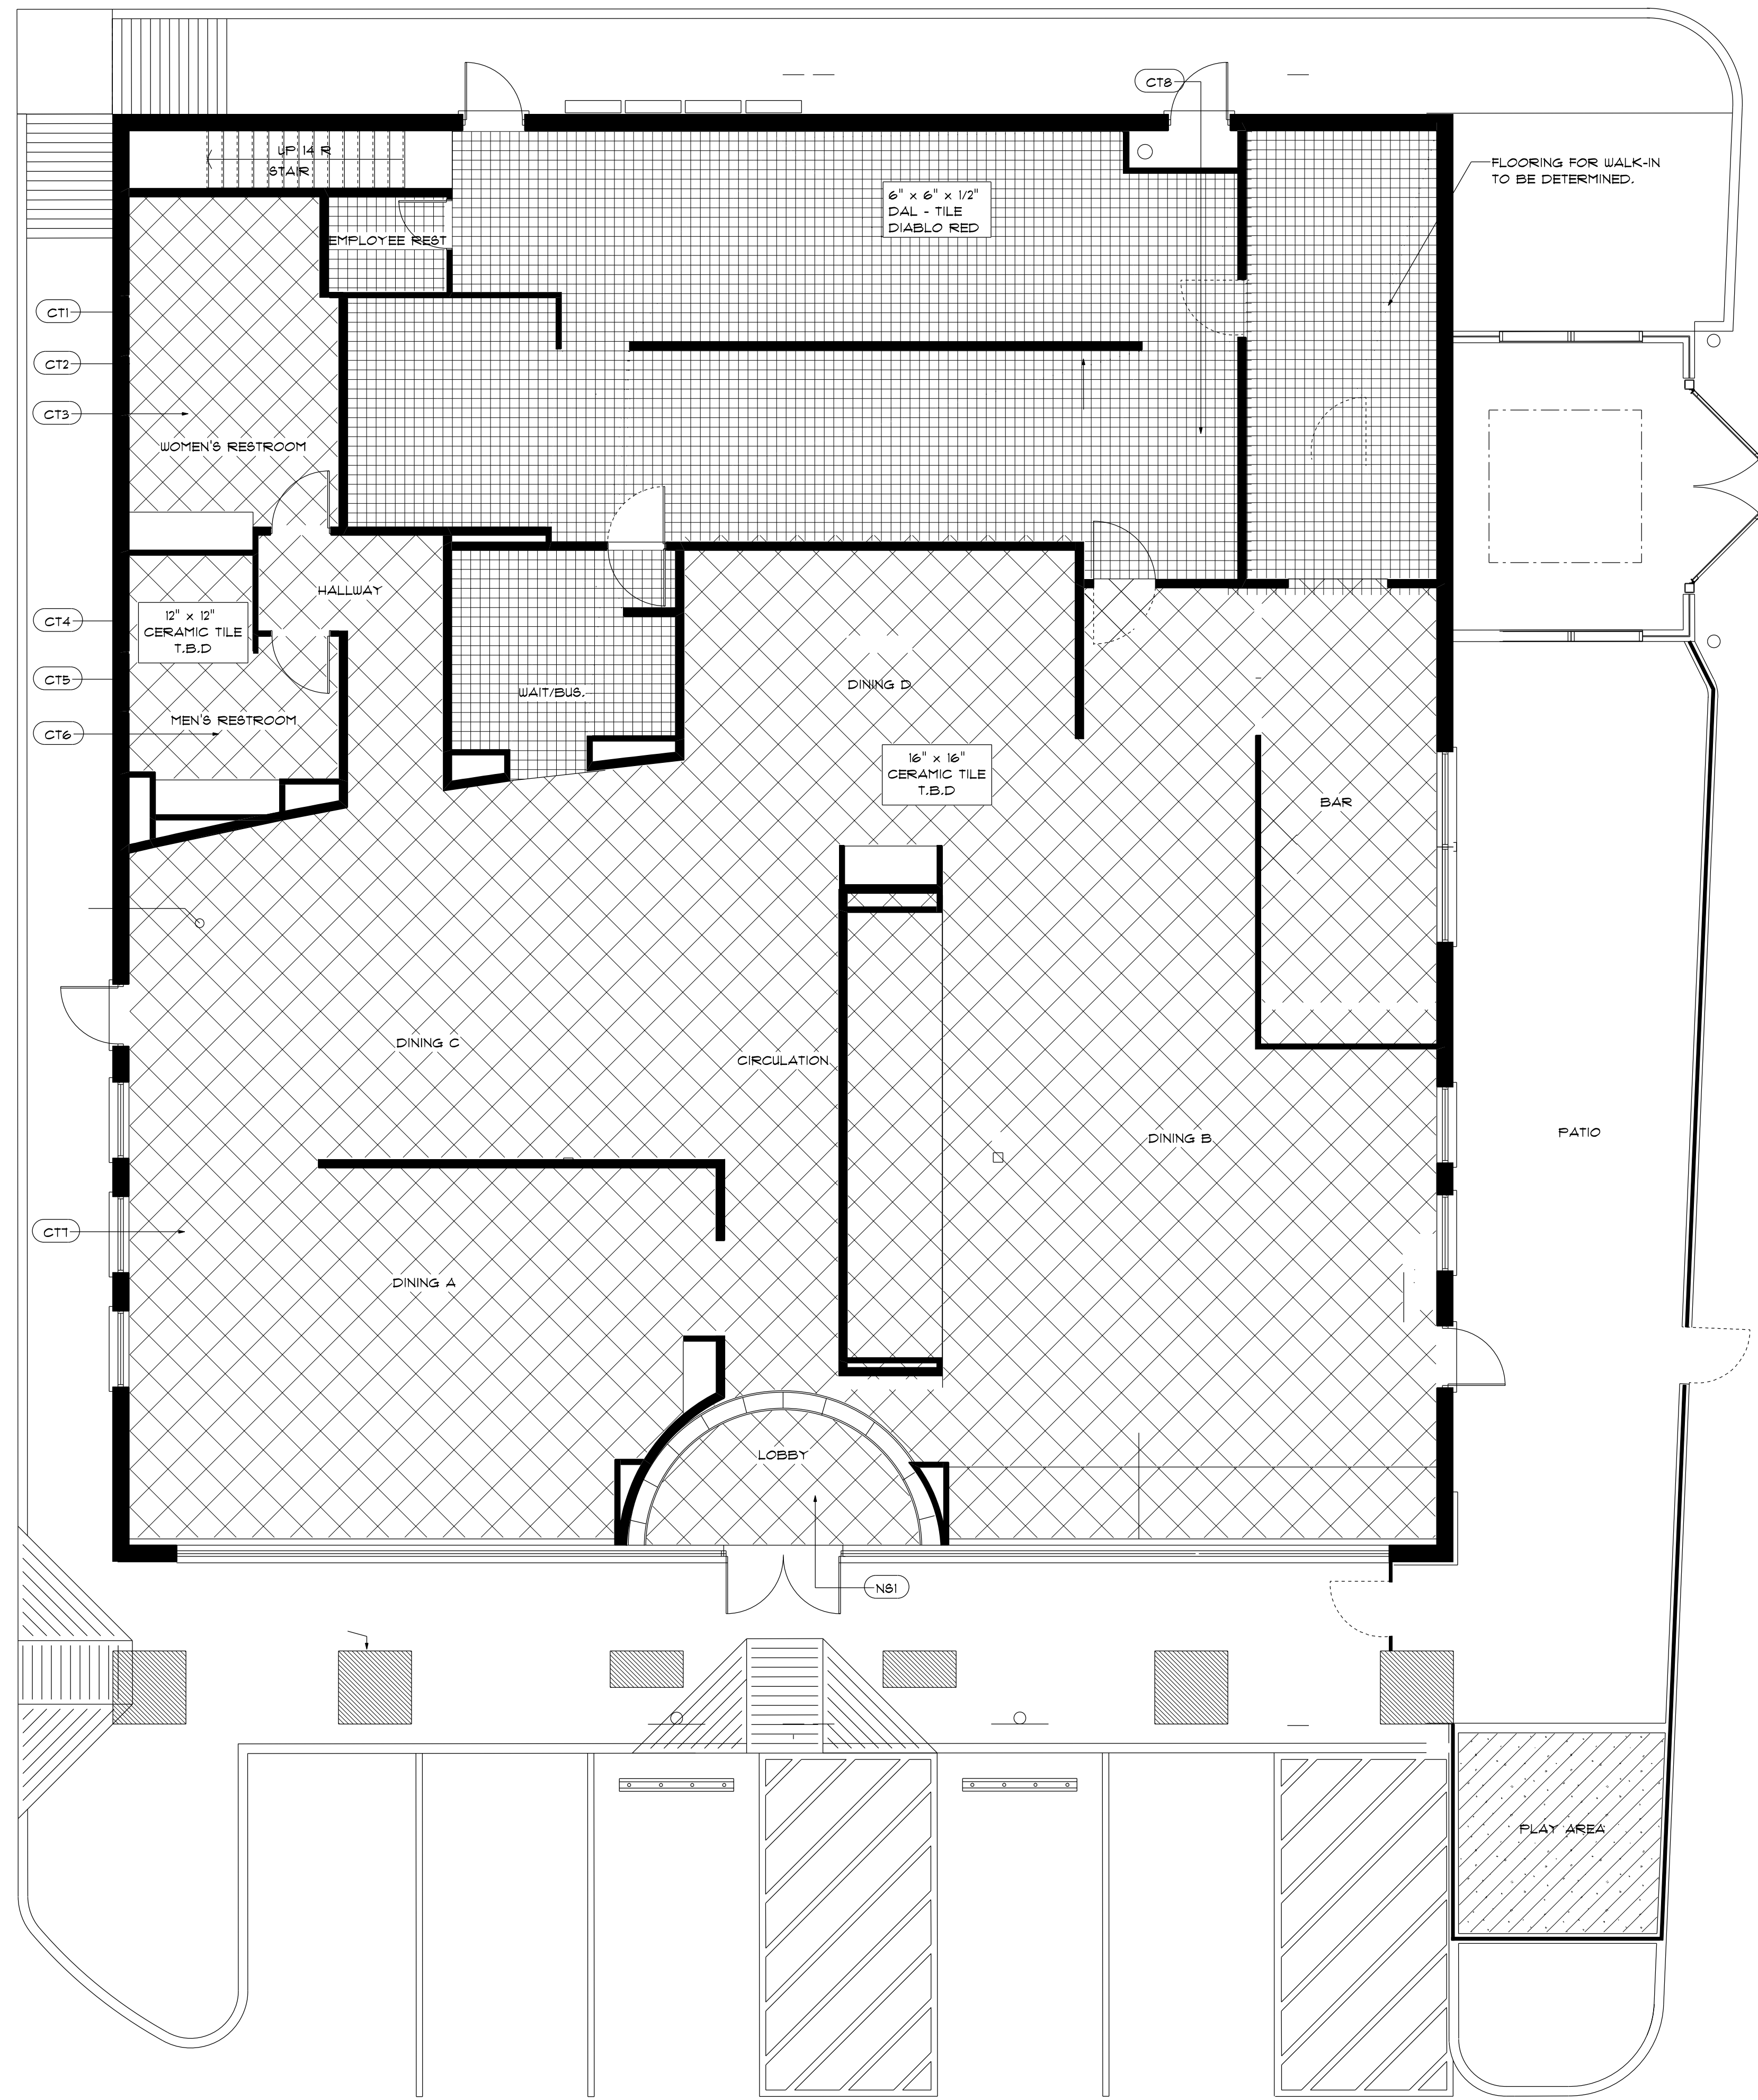

MAIN FLOOR FINISHED FLOORING
SCALE: 3/16" = 1'-0"

FLOORING MATERIALS				
ITEM	DESCRIPTION	MANUFACTURER	MODEL #	COLOR
CT1	DECOR TILE	PENDING		
CT2	WALL TILE	PENDING		
CT3	FLOOR TILE	PENDING		
CT4	DECOR TILE	PENDING		
CT5	WALL TILE	PENDING		
CT6	FLOOR TILE	PENDING		
CT7	MAIN FLOOR TILE	PENDING		
CT8	KITCHEN FLOOR TILE	DAL TILE	6"x6"	DIABLO RED
NS1	NATURAL STONE	PENDING		
VCT1	VINYL COVERED TILE	PENDING		

(P) 713.680.1333
(F) 713.680.1334

3301 Edloe Suite 100
Houston TX 77027

gene giles
commercial • residential • planning

PROJECT NAME AND ADDRESS



SIENNA

DO NOT SCALE DRAWINGS
CONTRACTOR TO VERIFY ALL
EXISTING CONDITIONS AND
DIMENSIONS. NOTIFY DESIGNER
OF ANY DISCREPANCIES PRIOR
TO BEGINNING CONSTRUCTION.

VERSION ID	DATE
PERMIT REVIEW	09/21/10

PROJECT NUMBER
FCF5625

SCALE
AS NOTED

SHEET ID
FINISHED FLOORING

SHEET NUMBER
A102

ISSUE DATE - 5-26-2010
PRINT DATE - 9-21-10

THIS PLAN IS COPYRIGHT PROTECTED AND THE SOLE
PROPERTY OF GENE GILES. ANY UNAUTHORIZED
COPIES OR DISTRIBUTION IS A VIOLATION OF
FEDERAL COPYRIGHT LAW AND
SUBJECT TO PROSECUTION UNDER THE
GUIDELINES OF THE FEDERAL COPYRIGHT ACT