




SECTION A

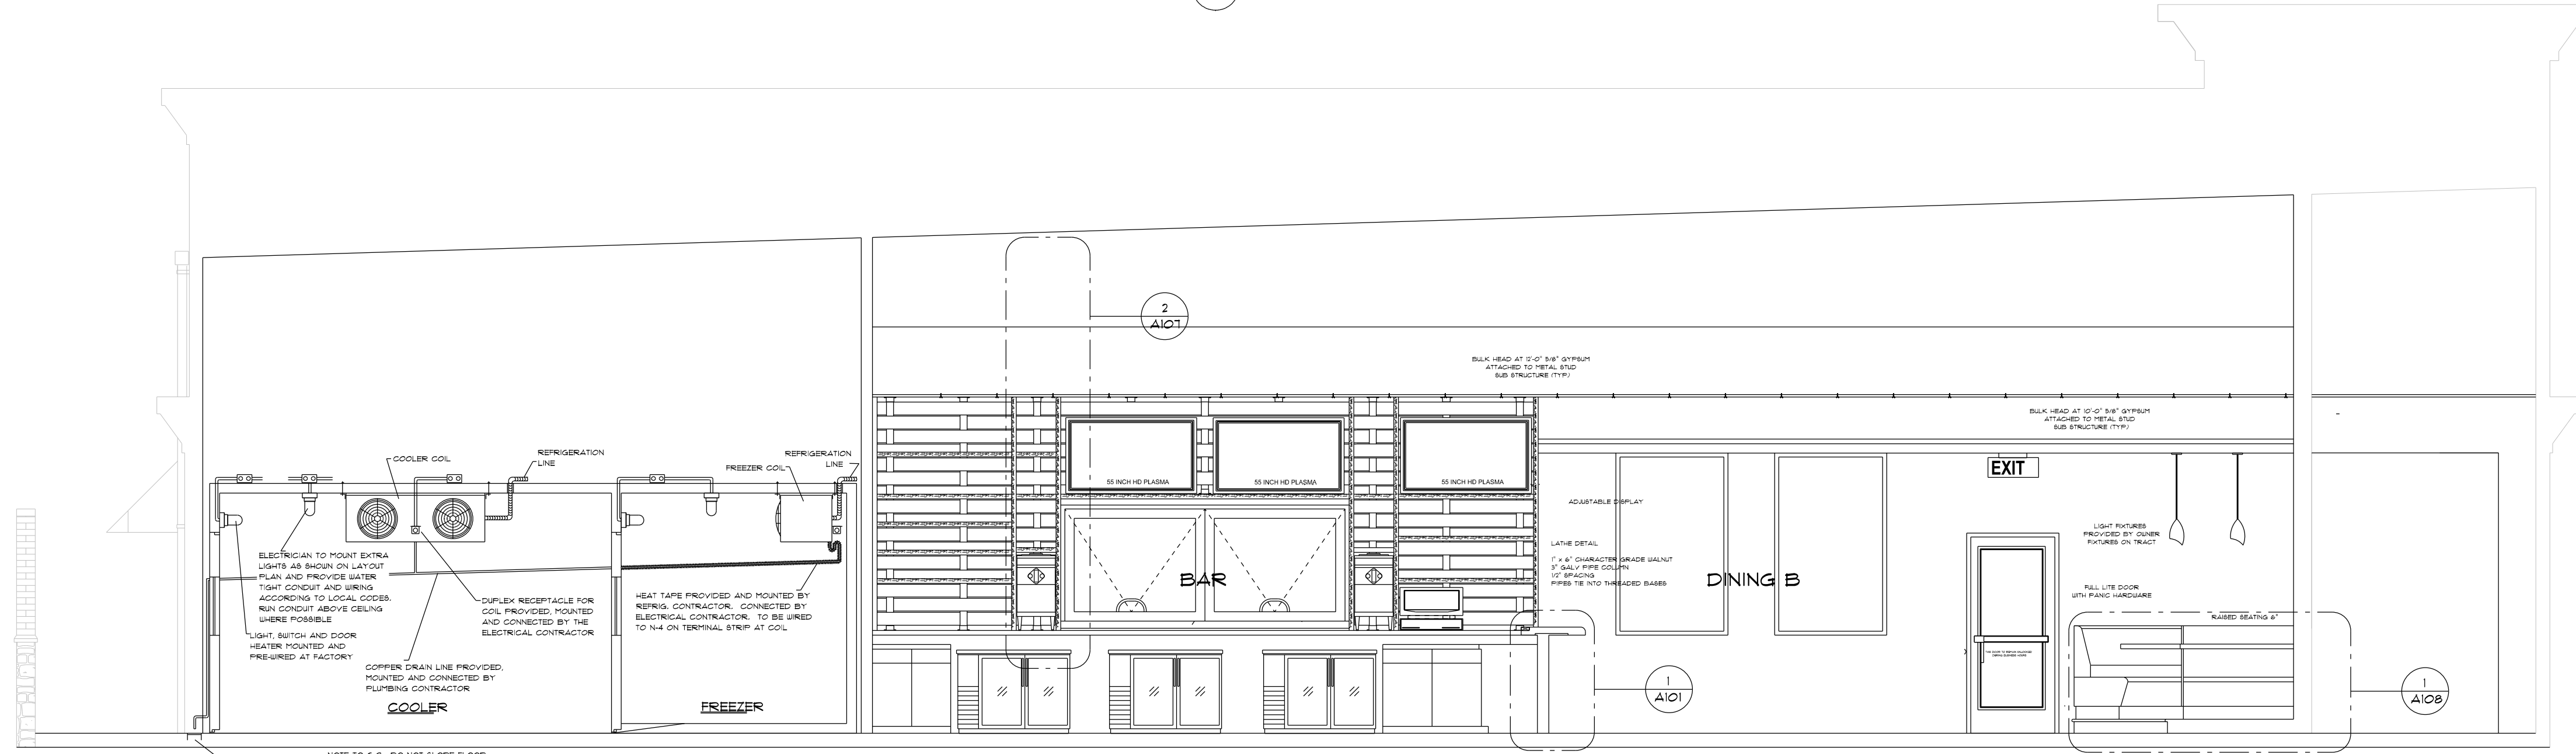


SECTION B

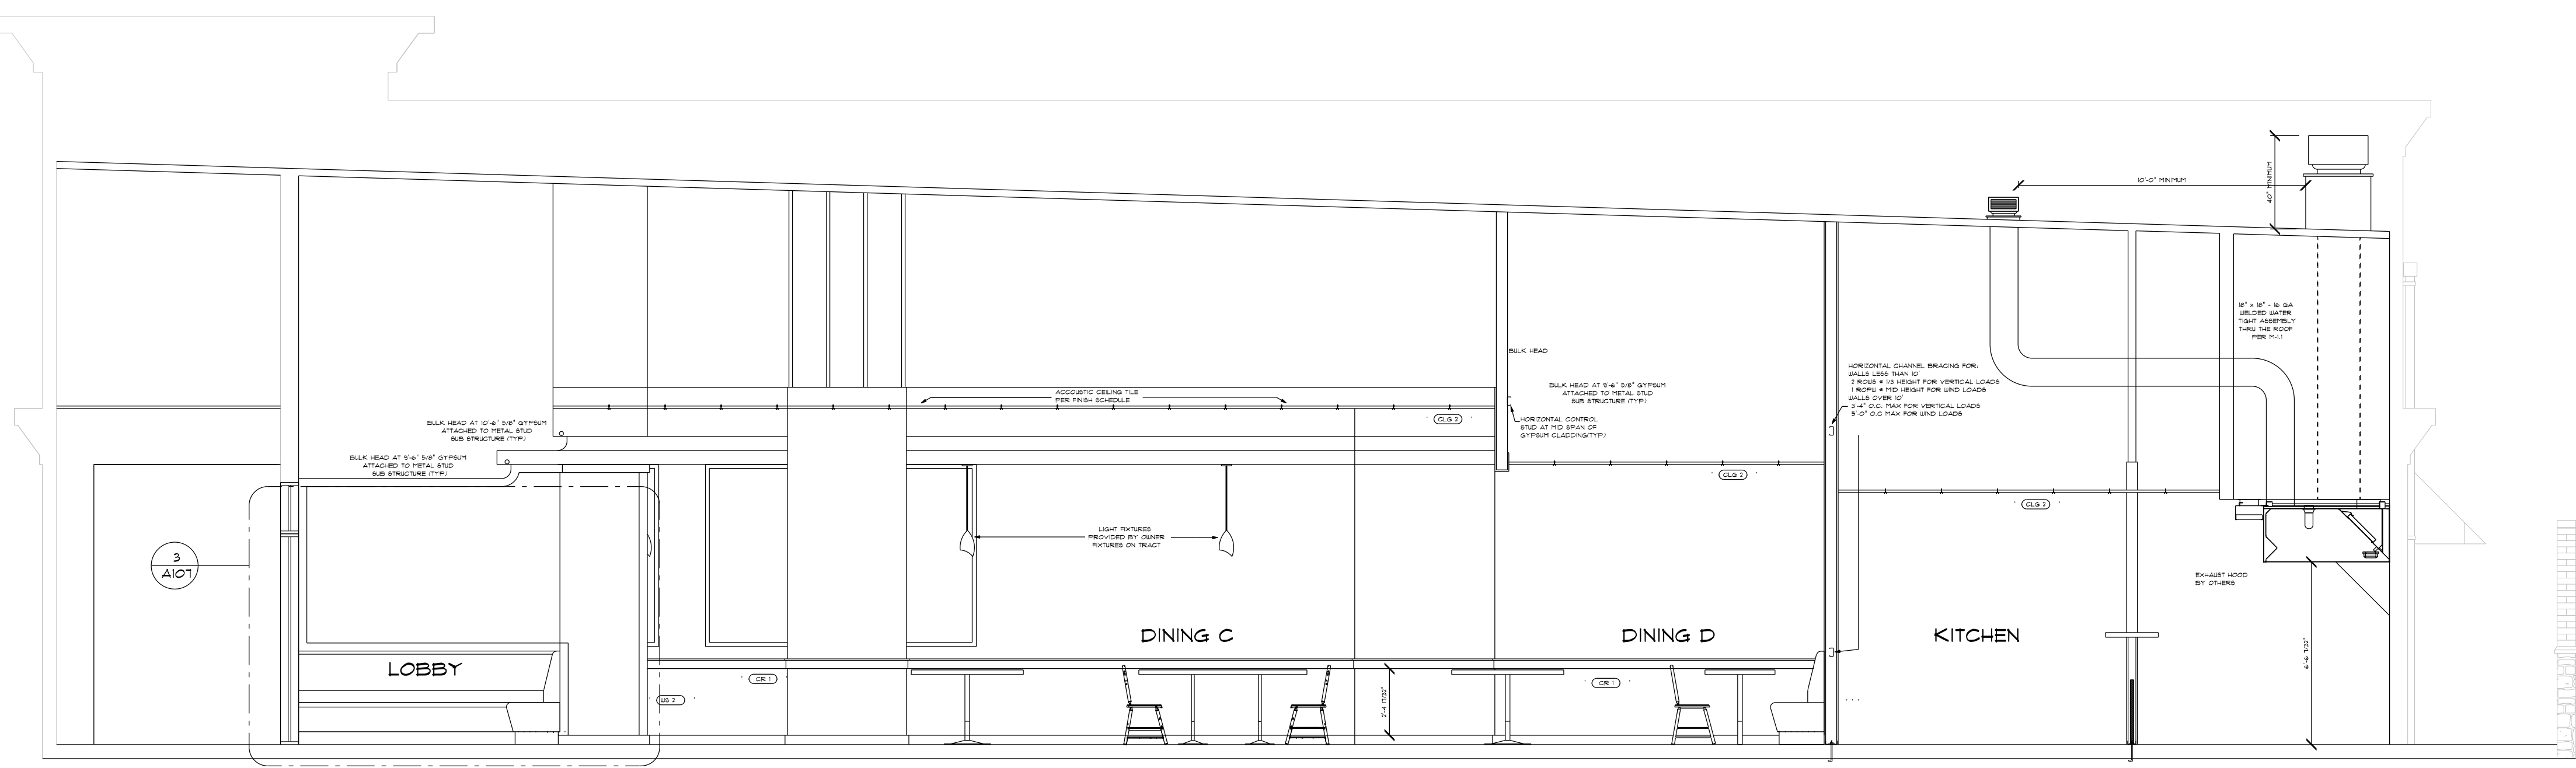


SECTION C

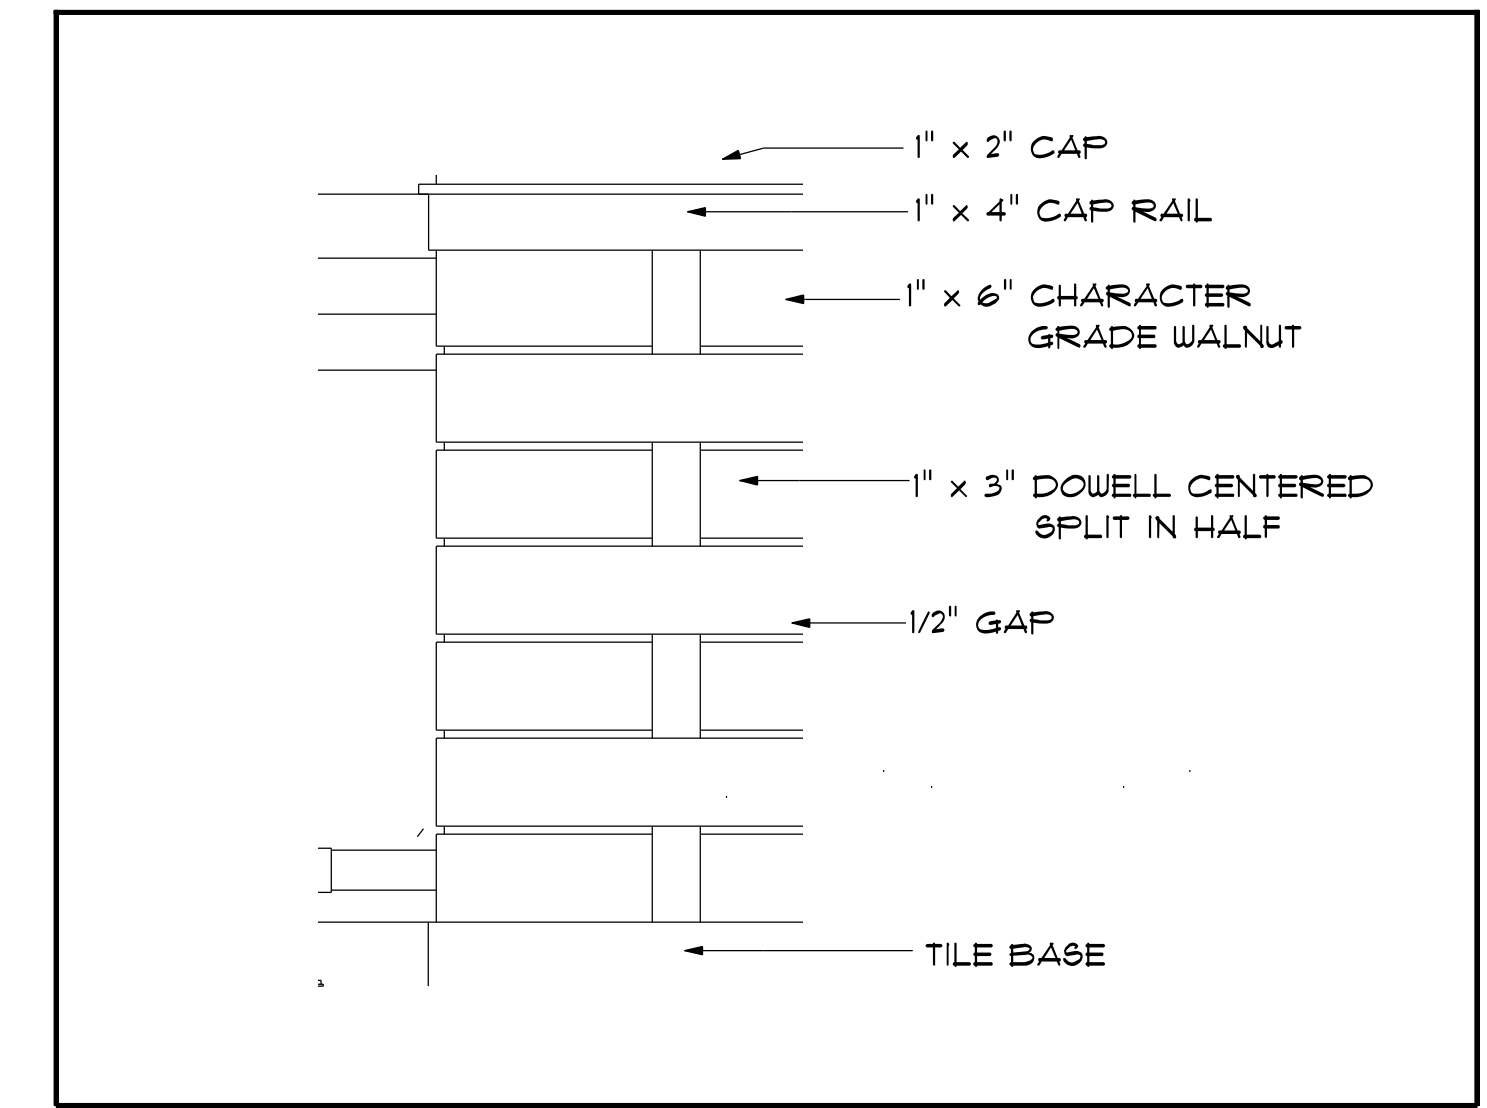

WAINSCOT DETAIL

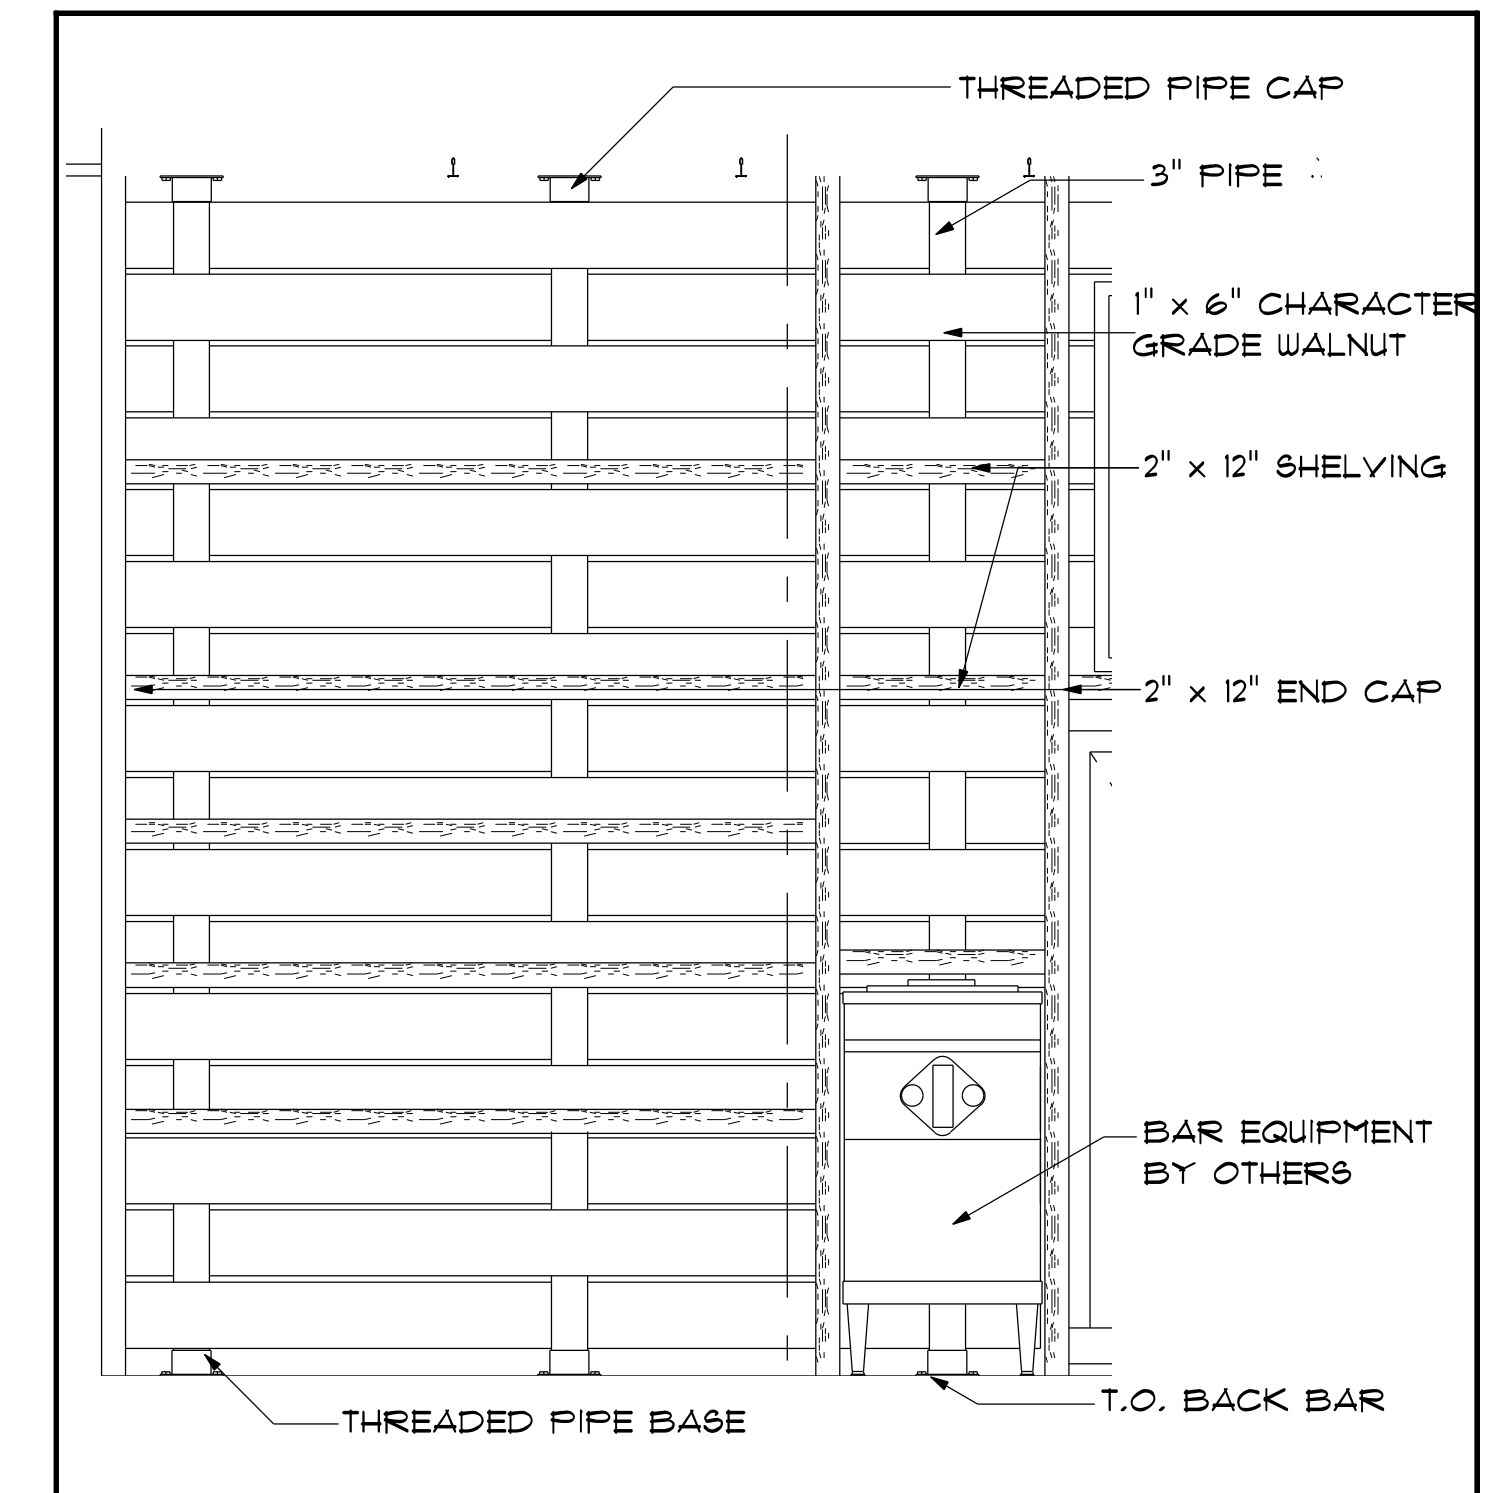


BAR BACK DETAIL

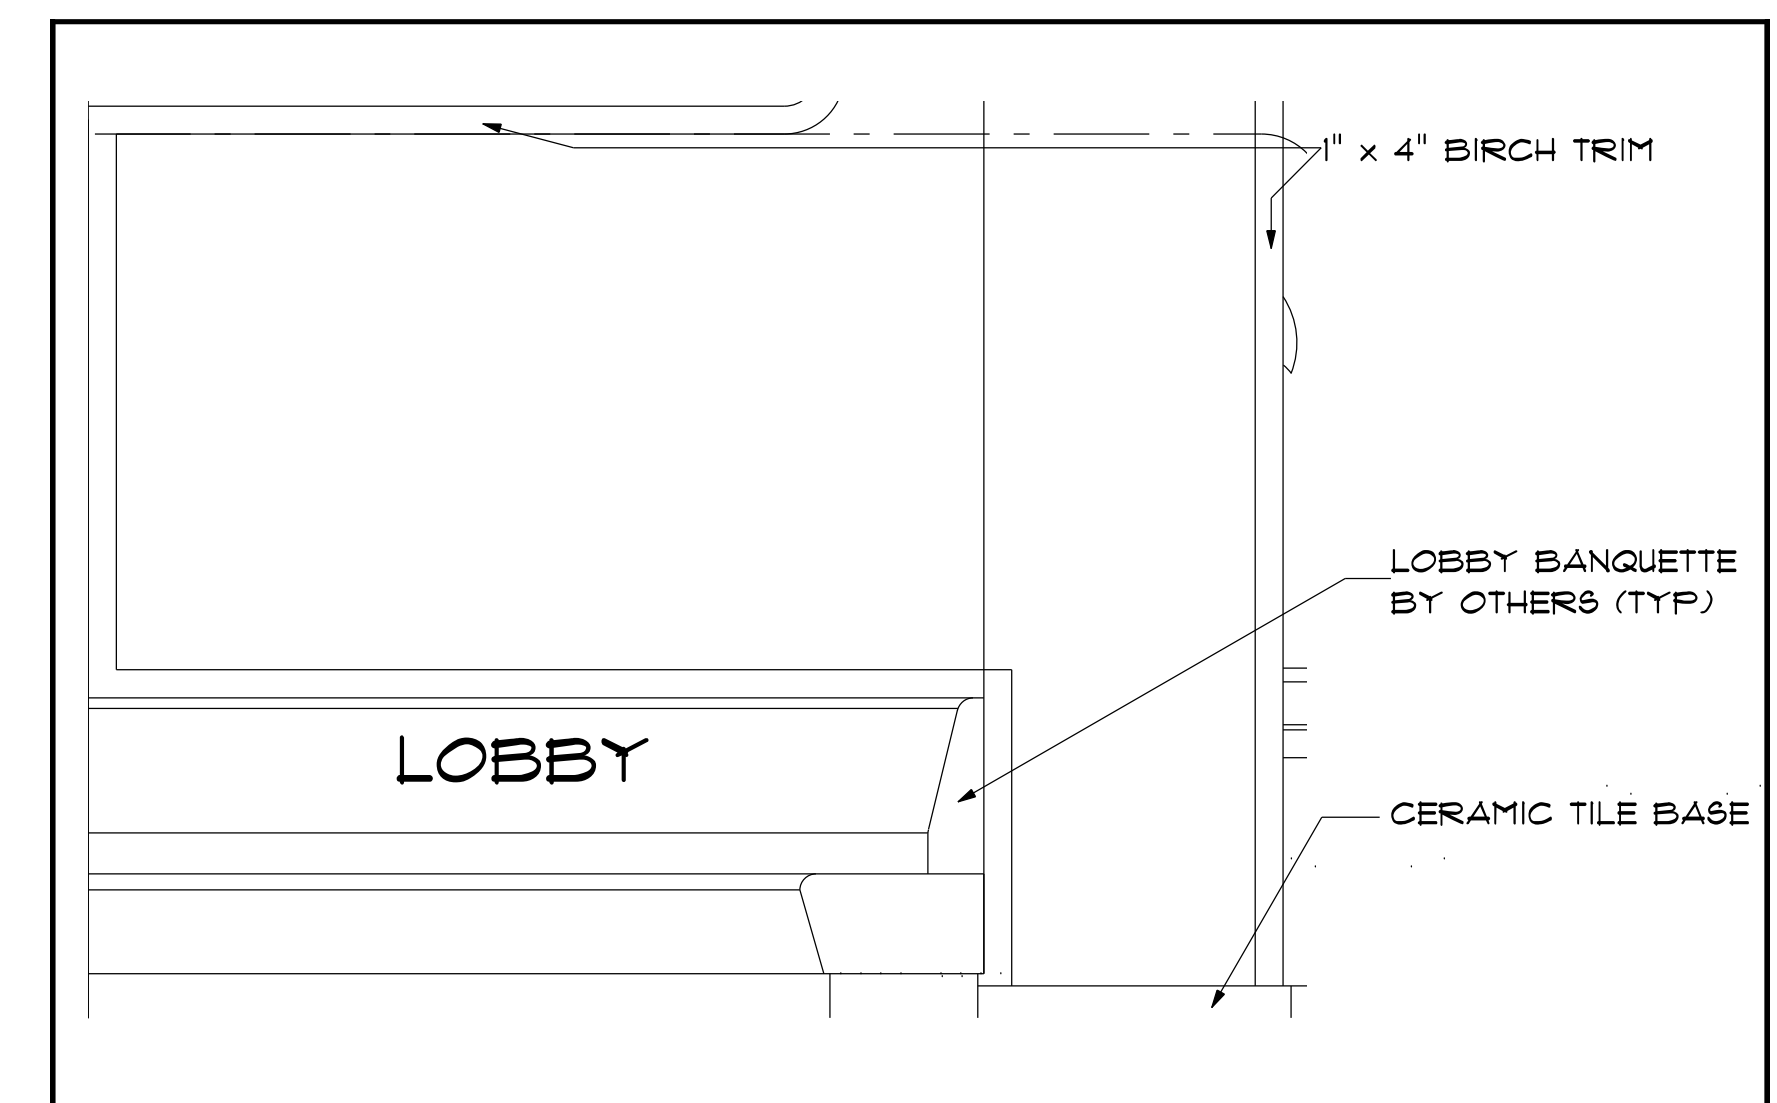

LOBBY PANEL

(P) 713.680.1333
(F) 713.680.1334

3301 Edloe Suite 100
Houston TX 77027

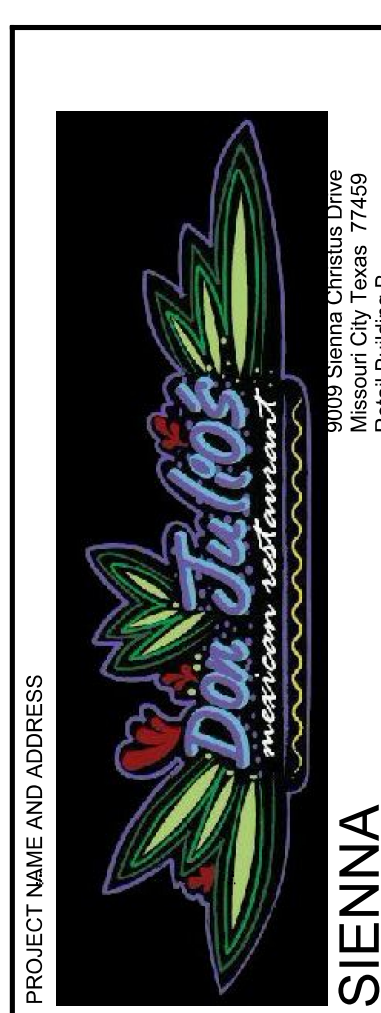

DO NOT SCALE DRAWINGS
CONTRACTOR TO VERIFY ALL
EXISTING CONDITIONS AND
DIMENSIONS-NOTIFY DESIGNER
OF ANY DISCREPANCIES PRIOR
TO BEGINNING CONSTRUCTION.

VERSION ID	DATE
PERMIT REVIEW	09/21/10

PROJECT NUMBER
FCF5625
SCALE
AS NOTED
SHEET ID
ELEVATIONS
SHEET NUMBER

A107

ISSUE DATE - 5-26-2010
PRINT DATE - 9-21-2010

THIS PLAN IS COPYRIGHT PROTECTED AND THE SOLE
PROPERTY OF GENE GILES. ANY UNAUTHORIZED
COPIES OR DISTRIBUTION IS A VIOLATION OF
FEDERAL COPYRIGHT LAW AND
SUBJECT TO PROSECUTION UNDER THE
GUIDELINES OF THE FEDERAL COPYRIGHT ACT