




THIS DRAWING AND THE DESIGN SHOWN IS THE PROPERTY OF ART LOVE DESIGN STUDIO. THE REPRODUCTION, COPYING, OR USE OF THIS DRAWING WITHOUT THE WRITTEN CONSENT OF ART LOVE DESIGN STUDIO IS PROHIBITED AND ANY INFRINGEMENT WILL BE SUBJECT TO LEGAL ACTION. ©2010 ART LOVE DESIGN STUDIO

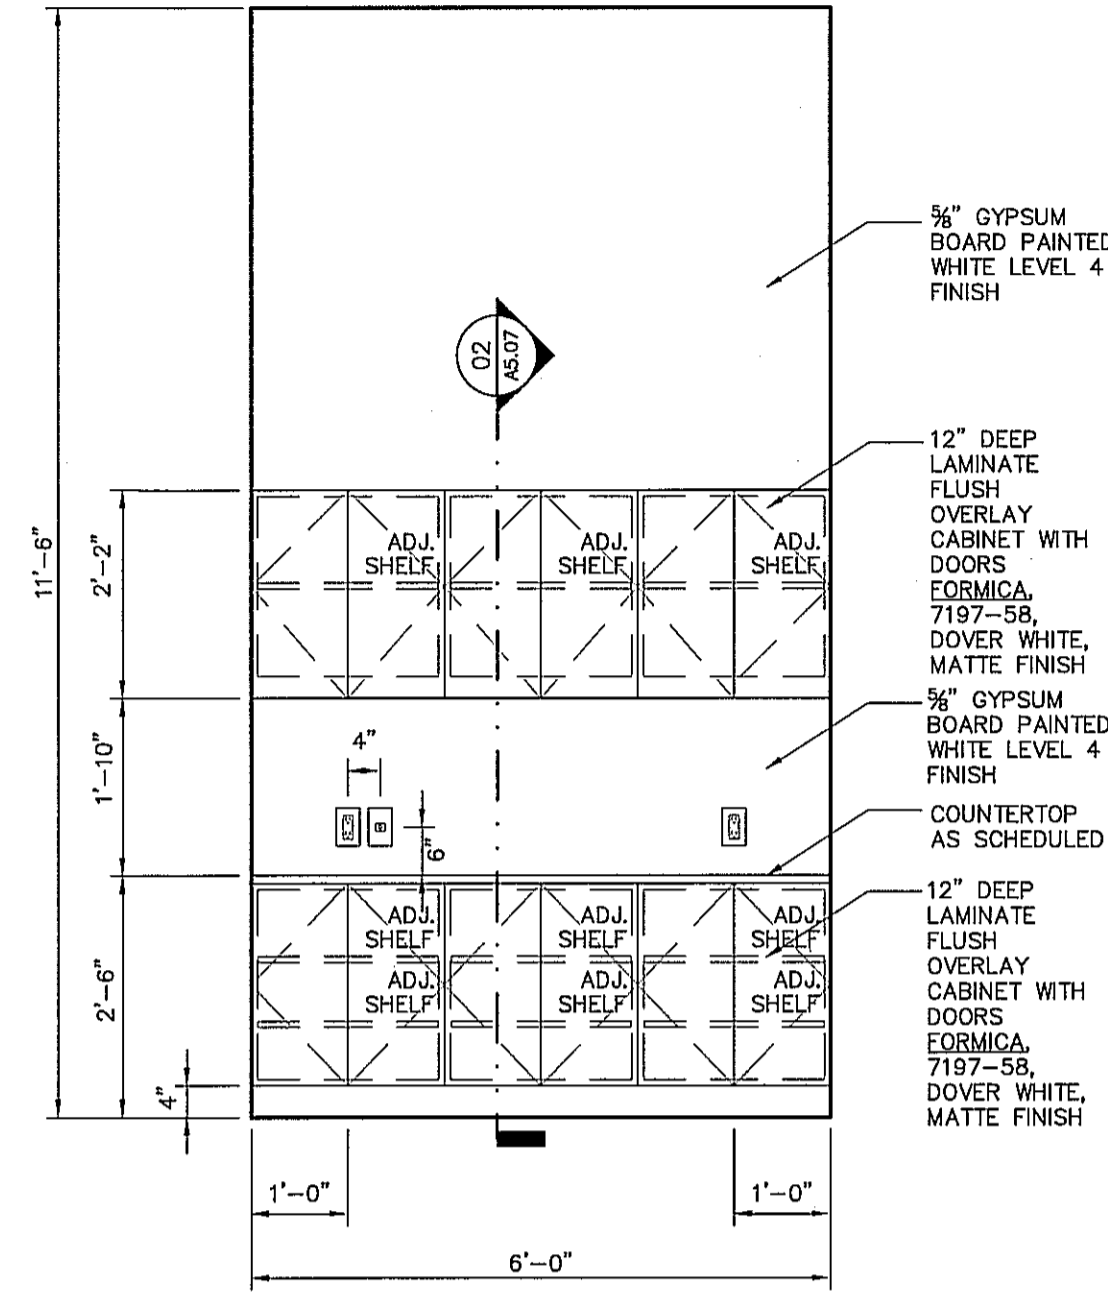

OFFICE ELEVATION 03
SCALE: 1/2"=1'-0"

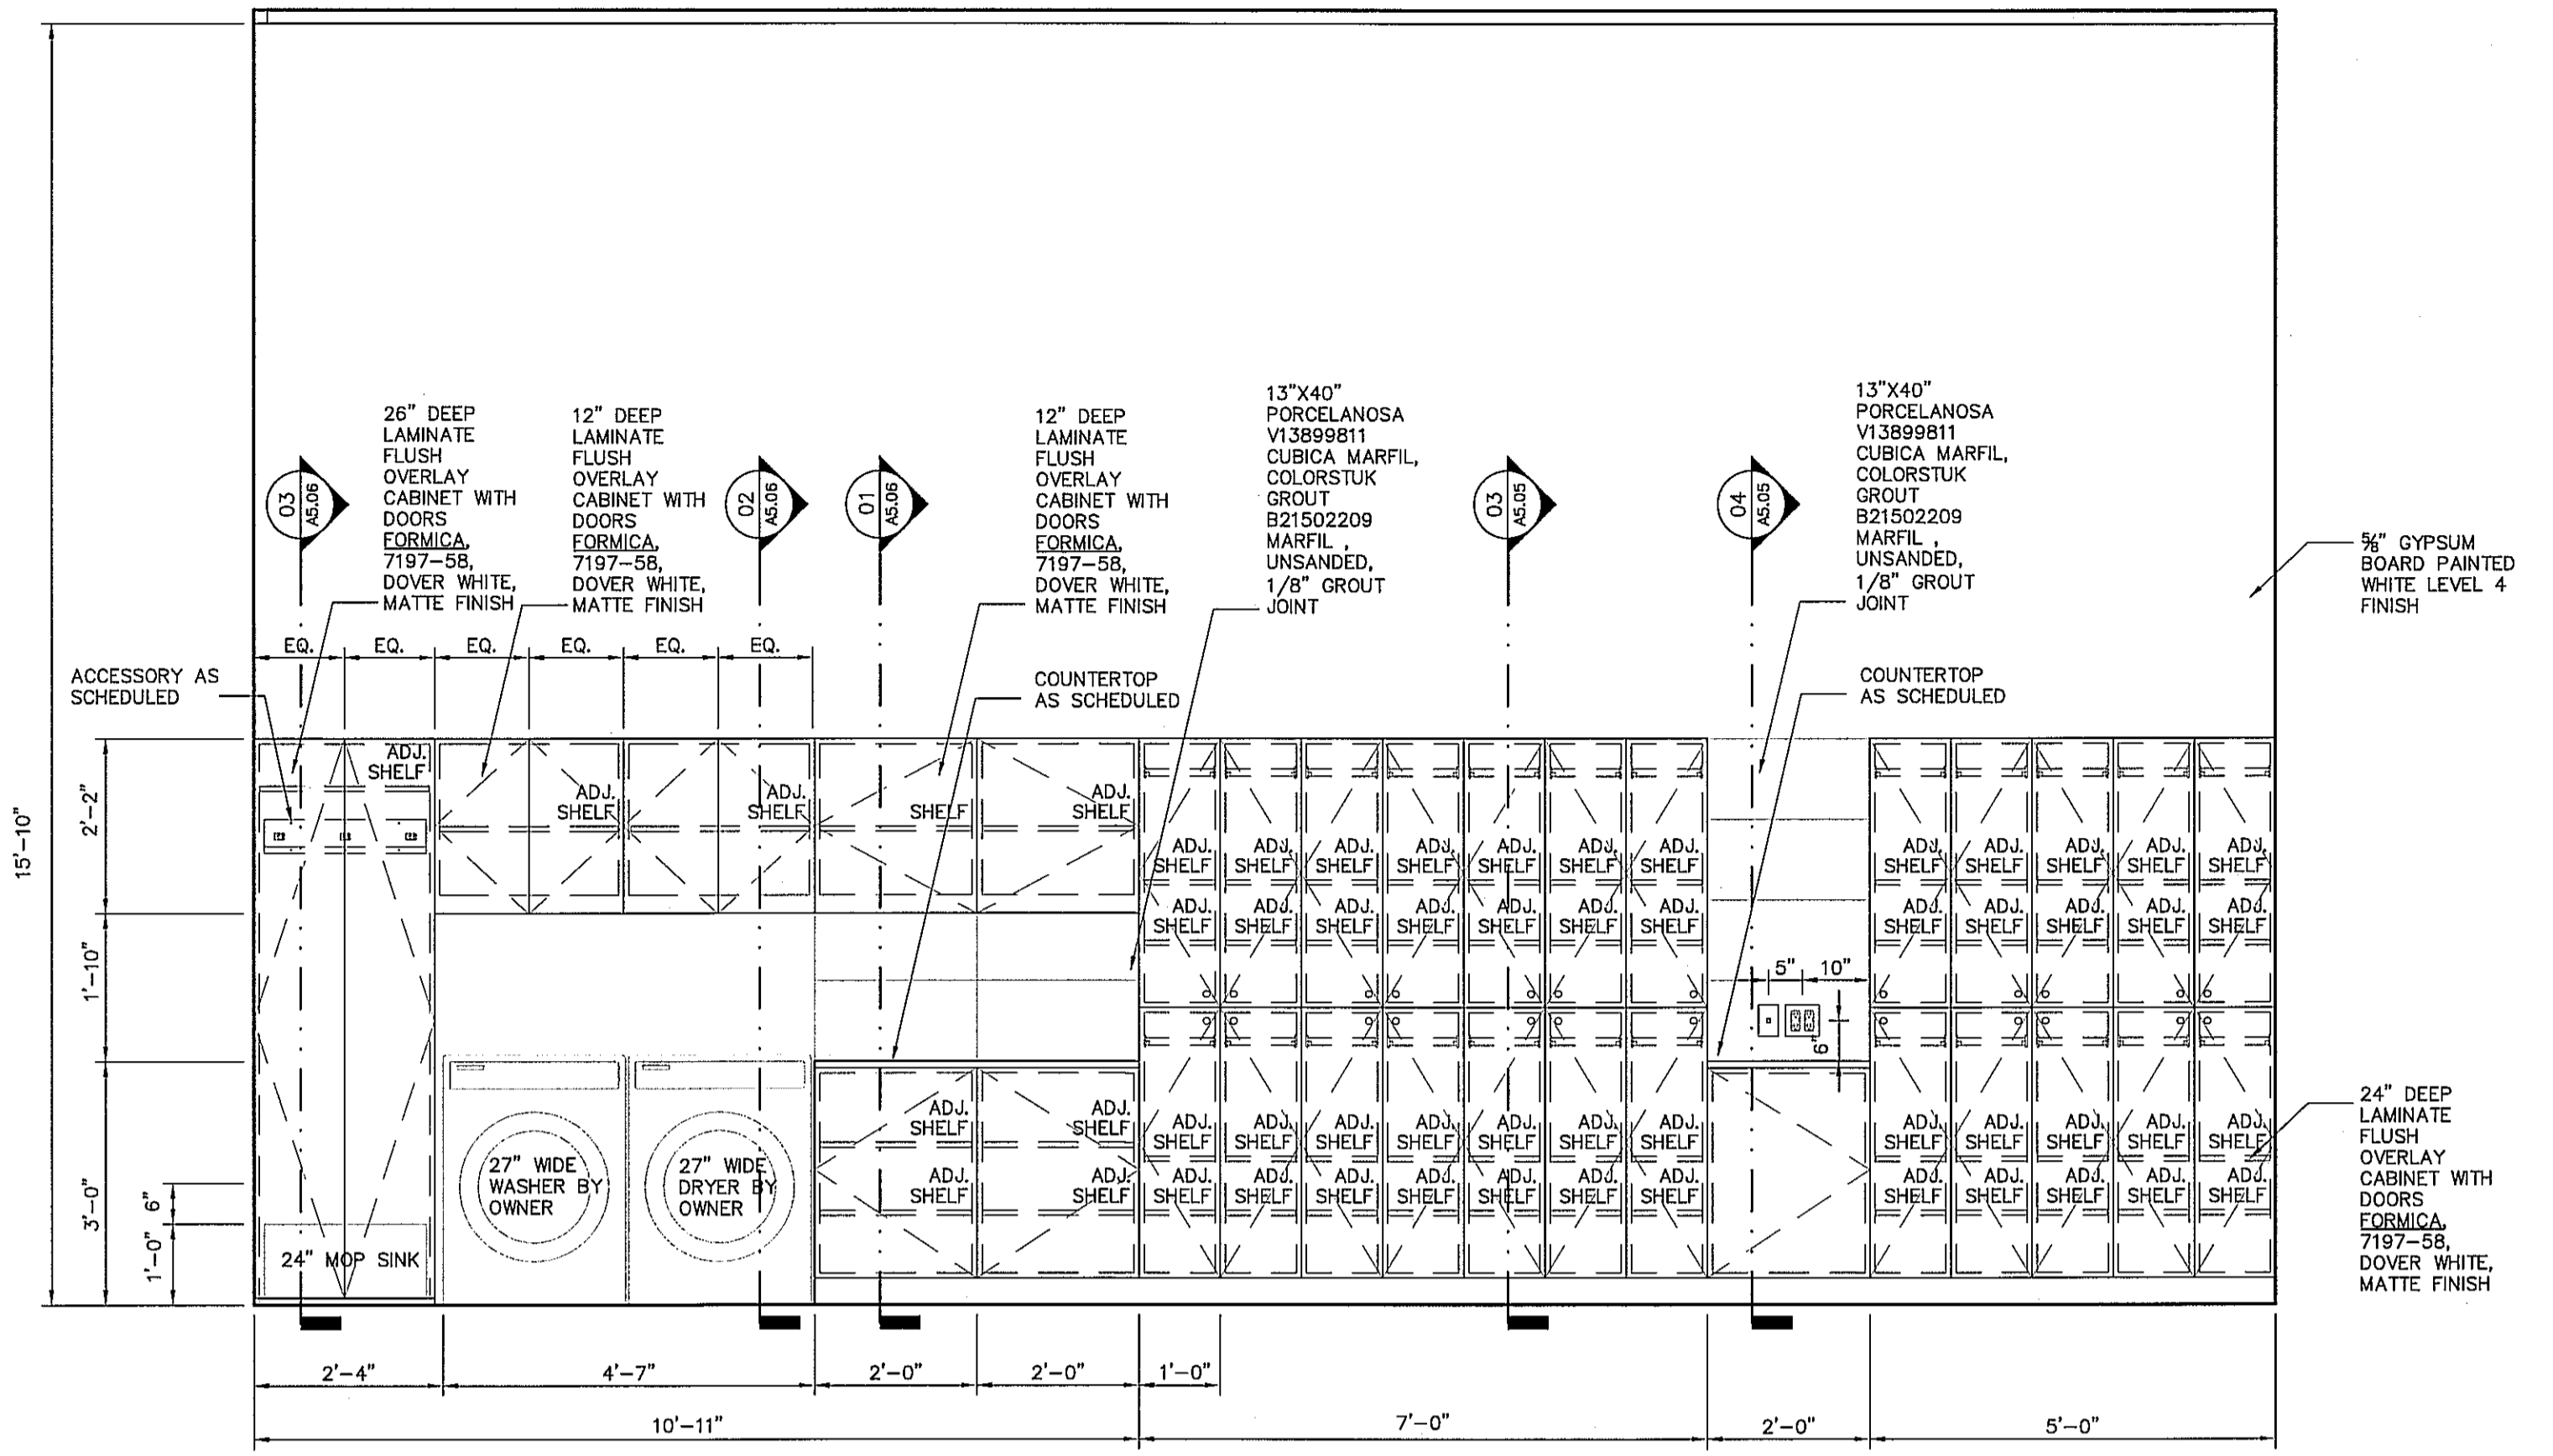

LOCKER/LAUNDRY ROOM ELEVATION 02
SCALE: 1/2"=1'-0"

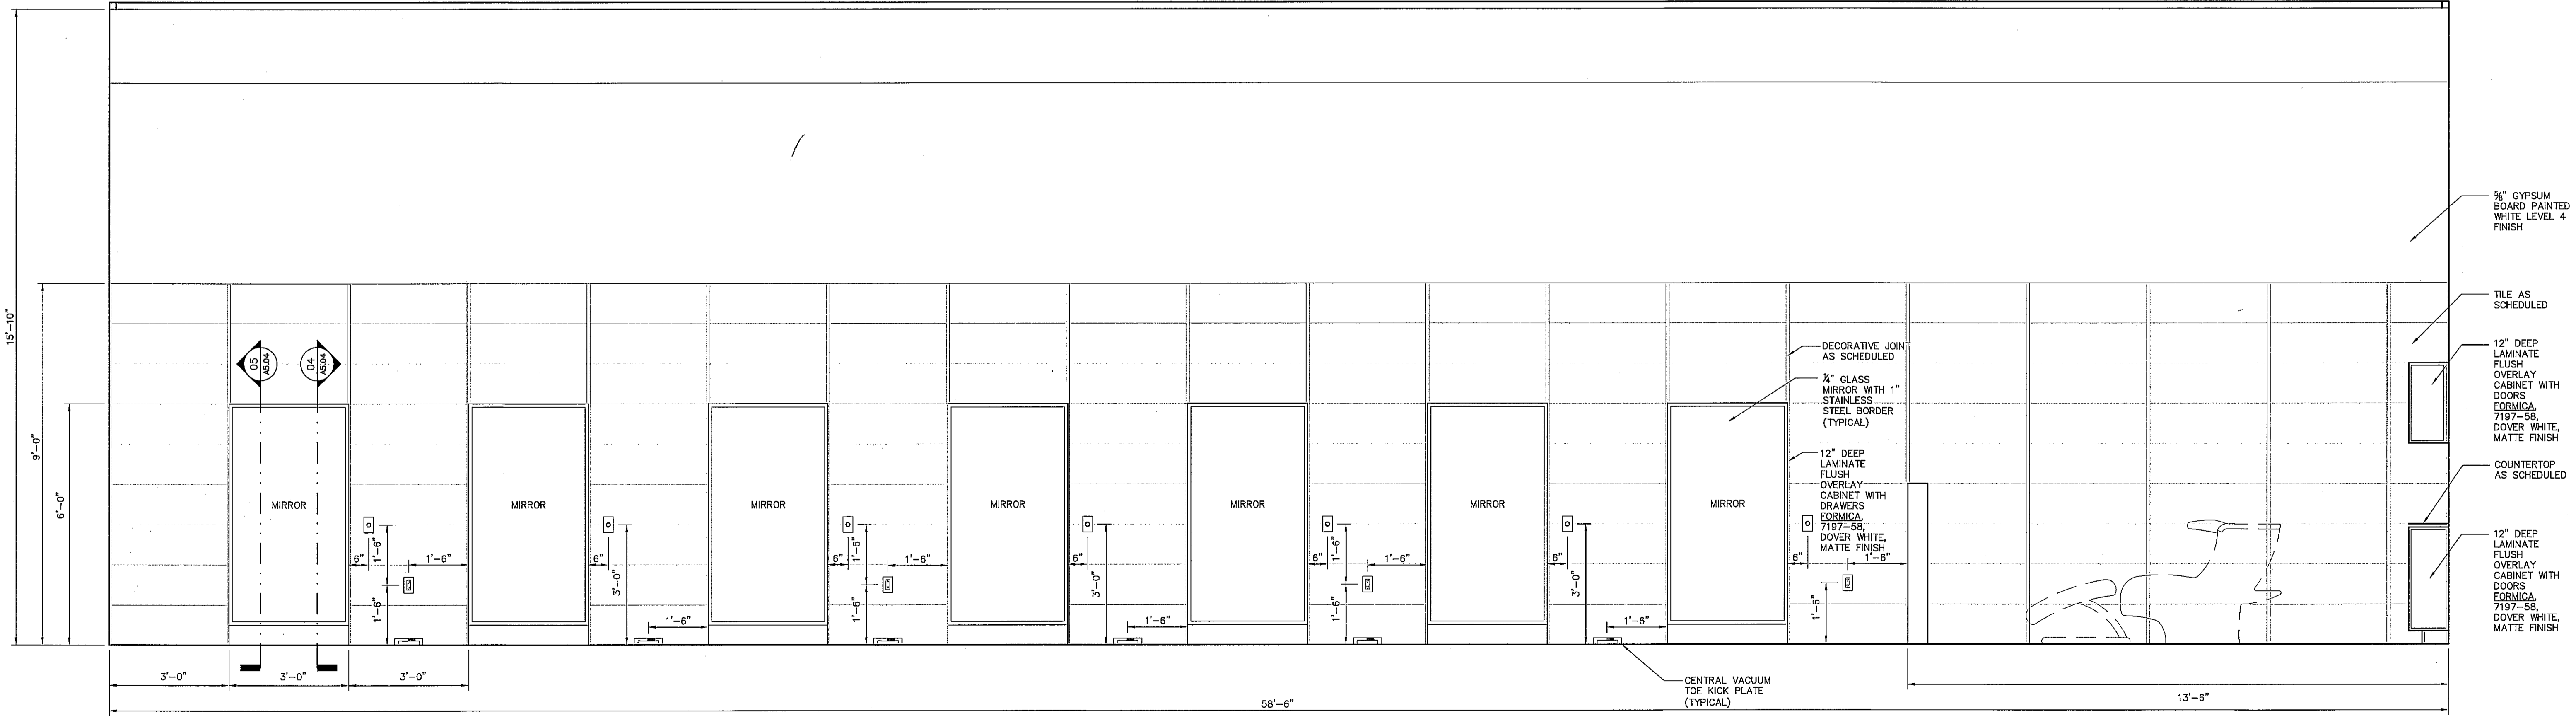

STYLING SHAMPOO ELEVATION ELEVATION 01
SCALE: 1/2"=1'-0"