




THIS DRAWING AND THE DESIGN SHOWN IS THE PROPERTY OF ART LOVE DESIGN STUDIO. THE REPRODUCTION, COPYING, OR USE OF THIS DRAWING WITHOUT THE WRITTEN CONSENT OF ART LOVE DESIGN STUDIO IS PROHIBITED AND ANY INFRINGEMENT WILL BE SUBJECT TO LEGAL ACTION. ©2010 ART LOVE DESIGN STUDIO

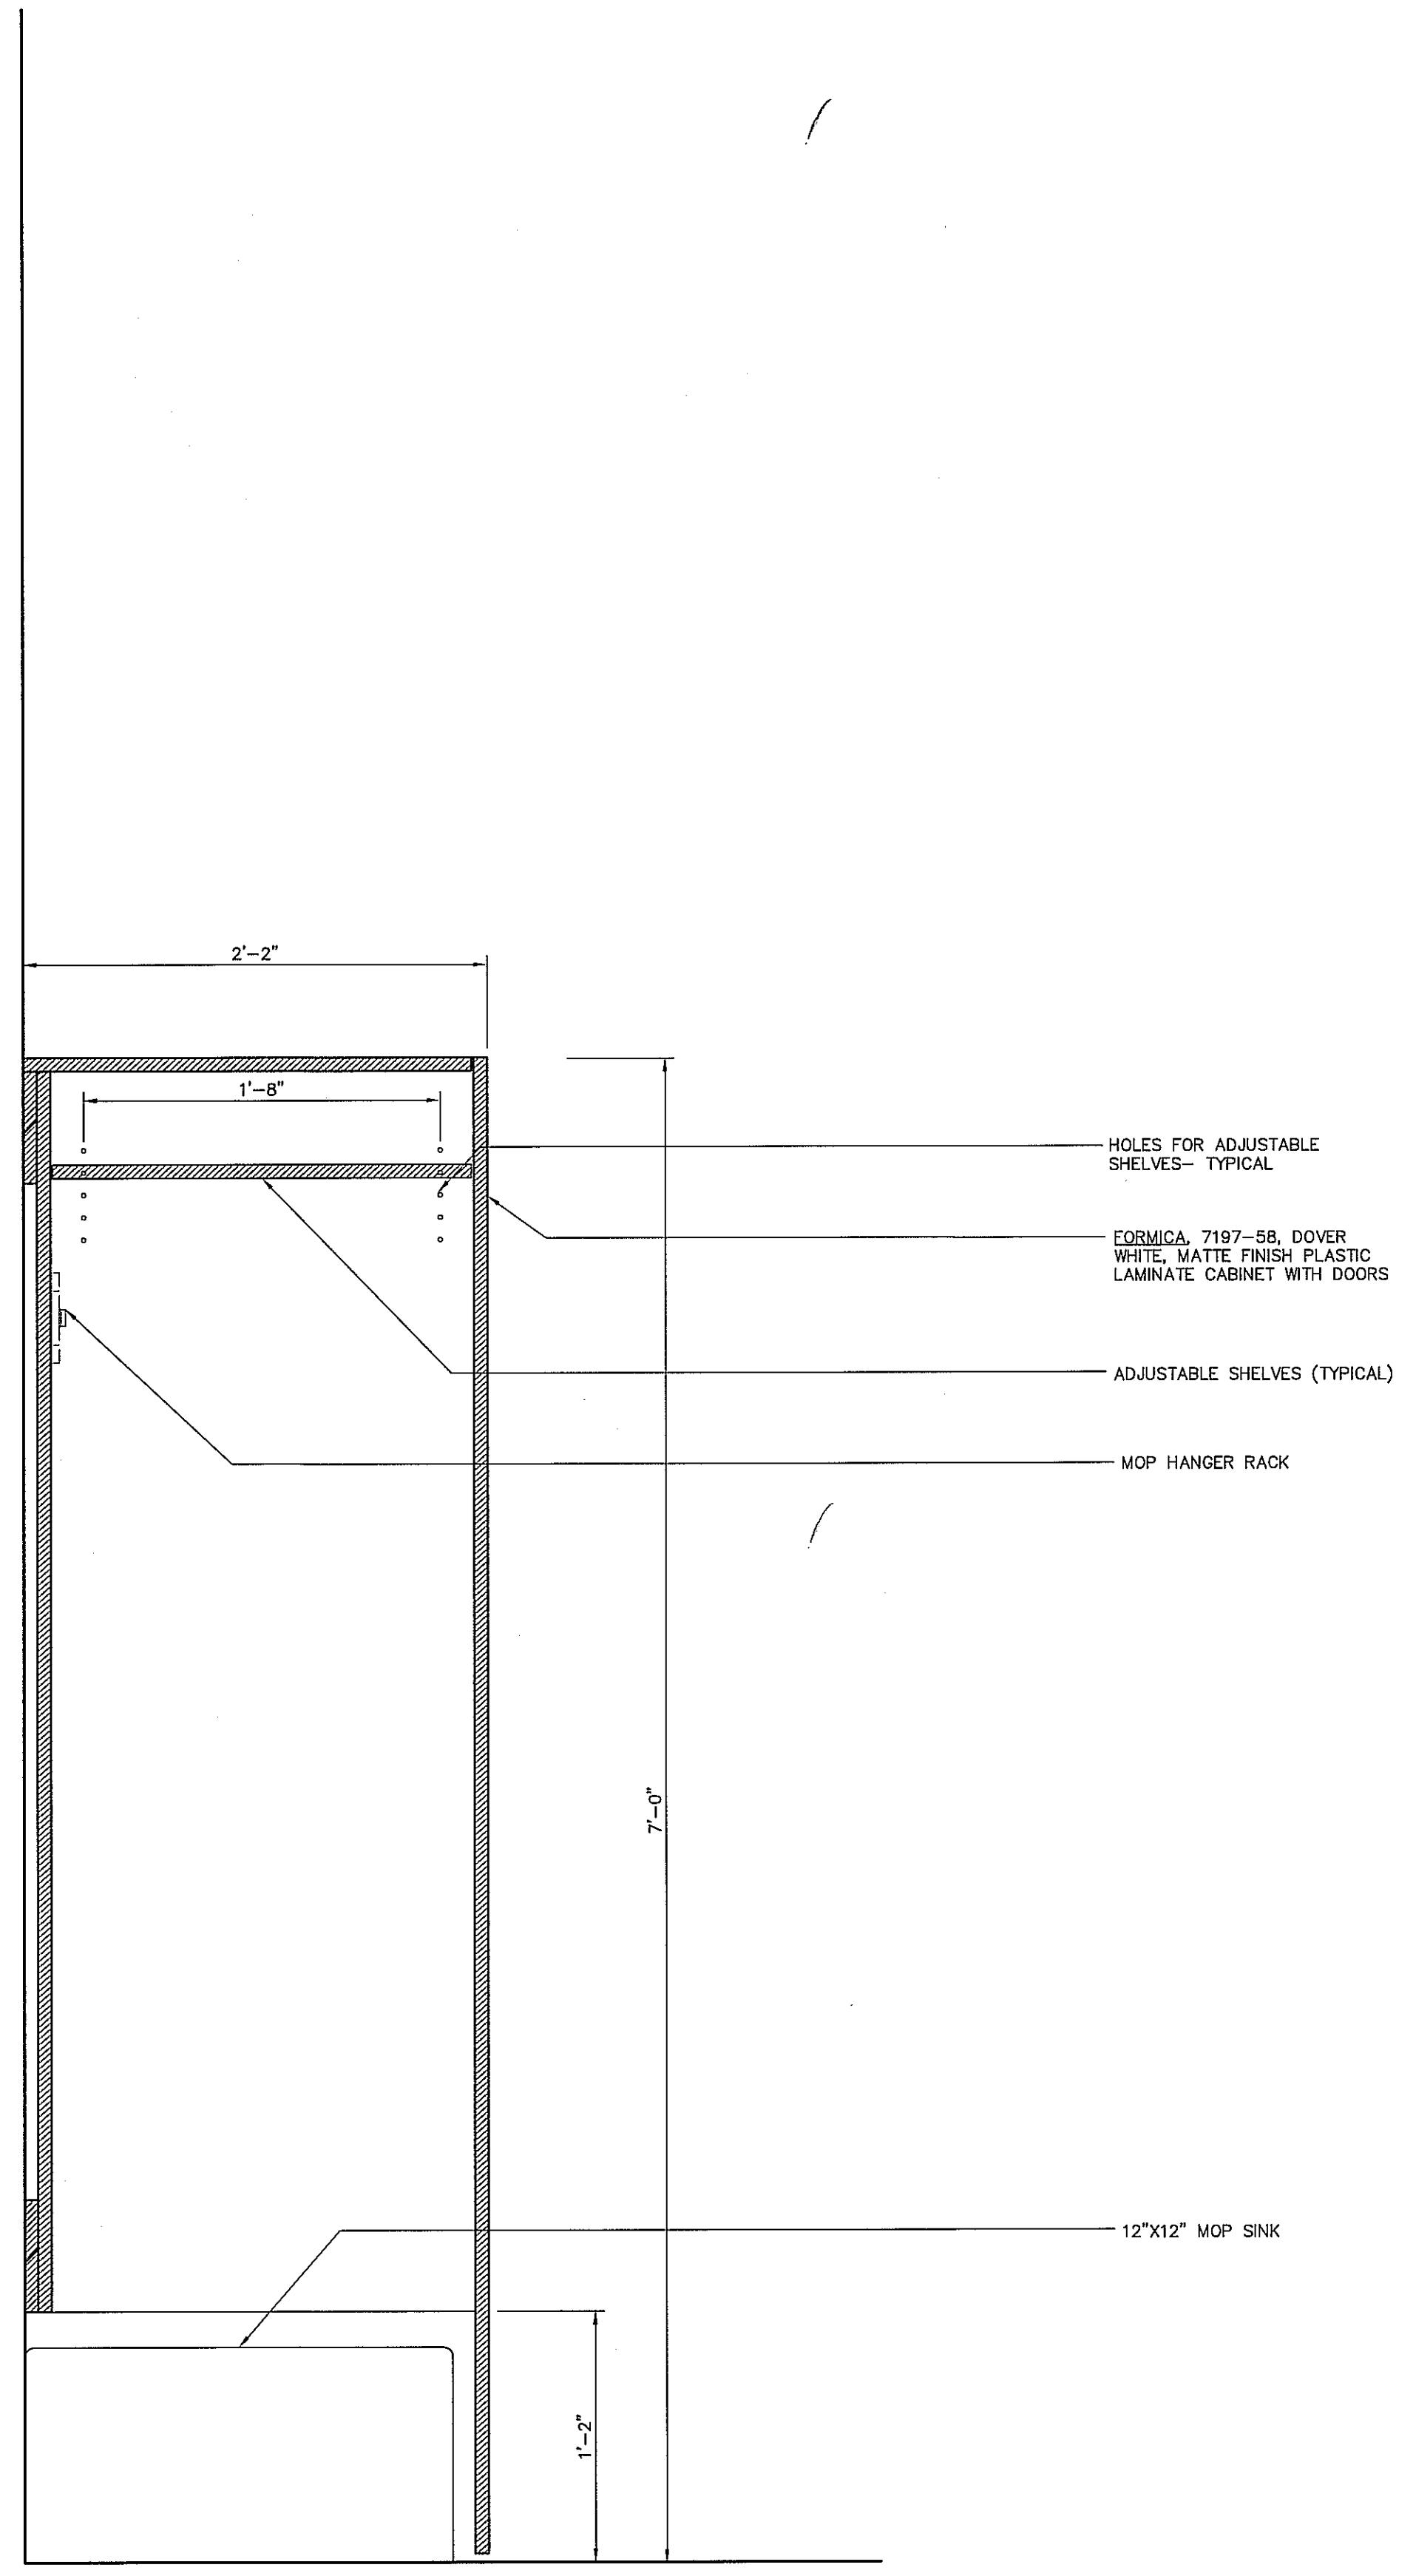

MILLWORK SECTION 03
SCALE: 1-1/2"=1'-0"

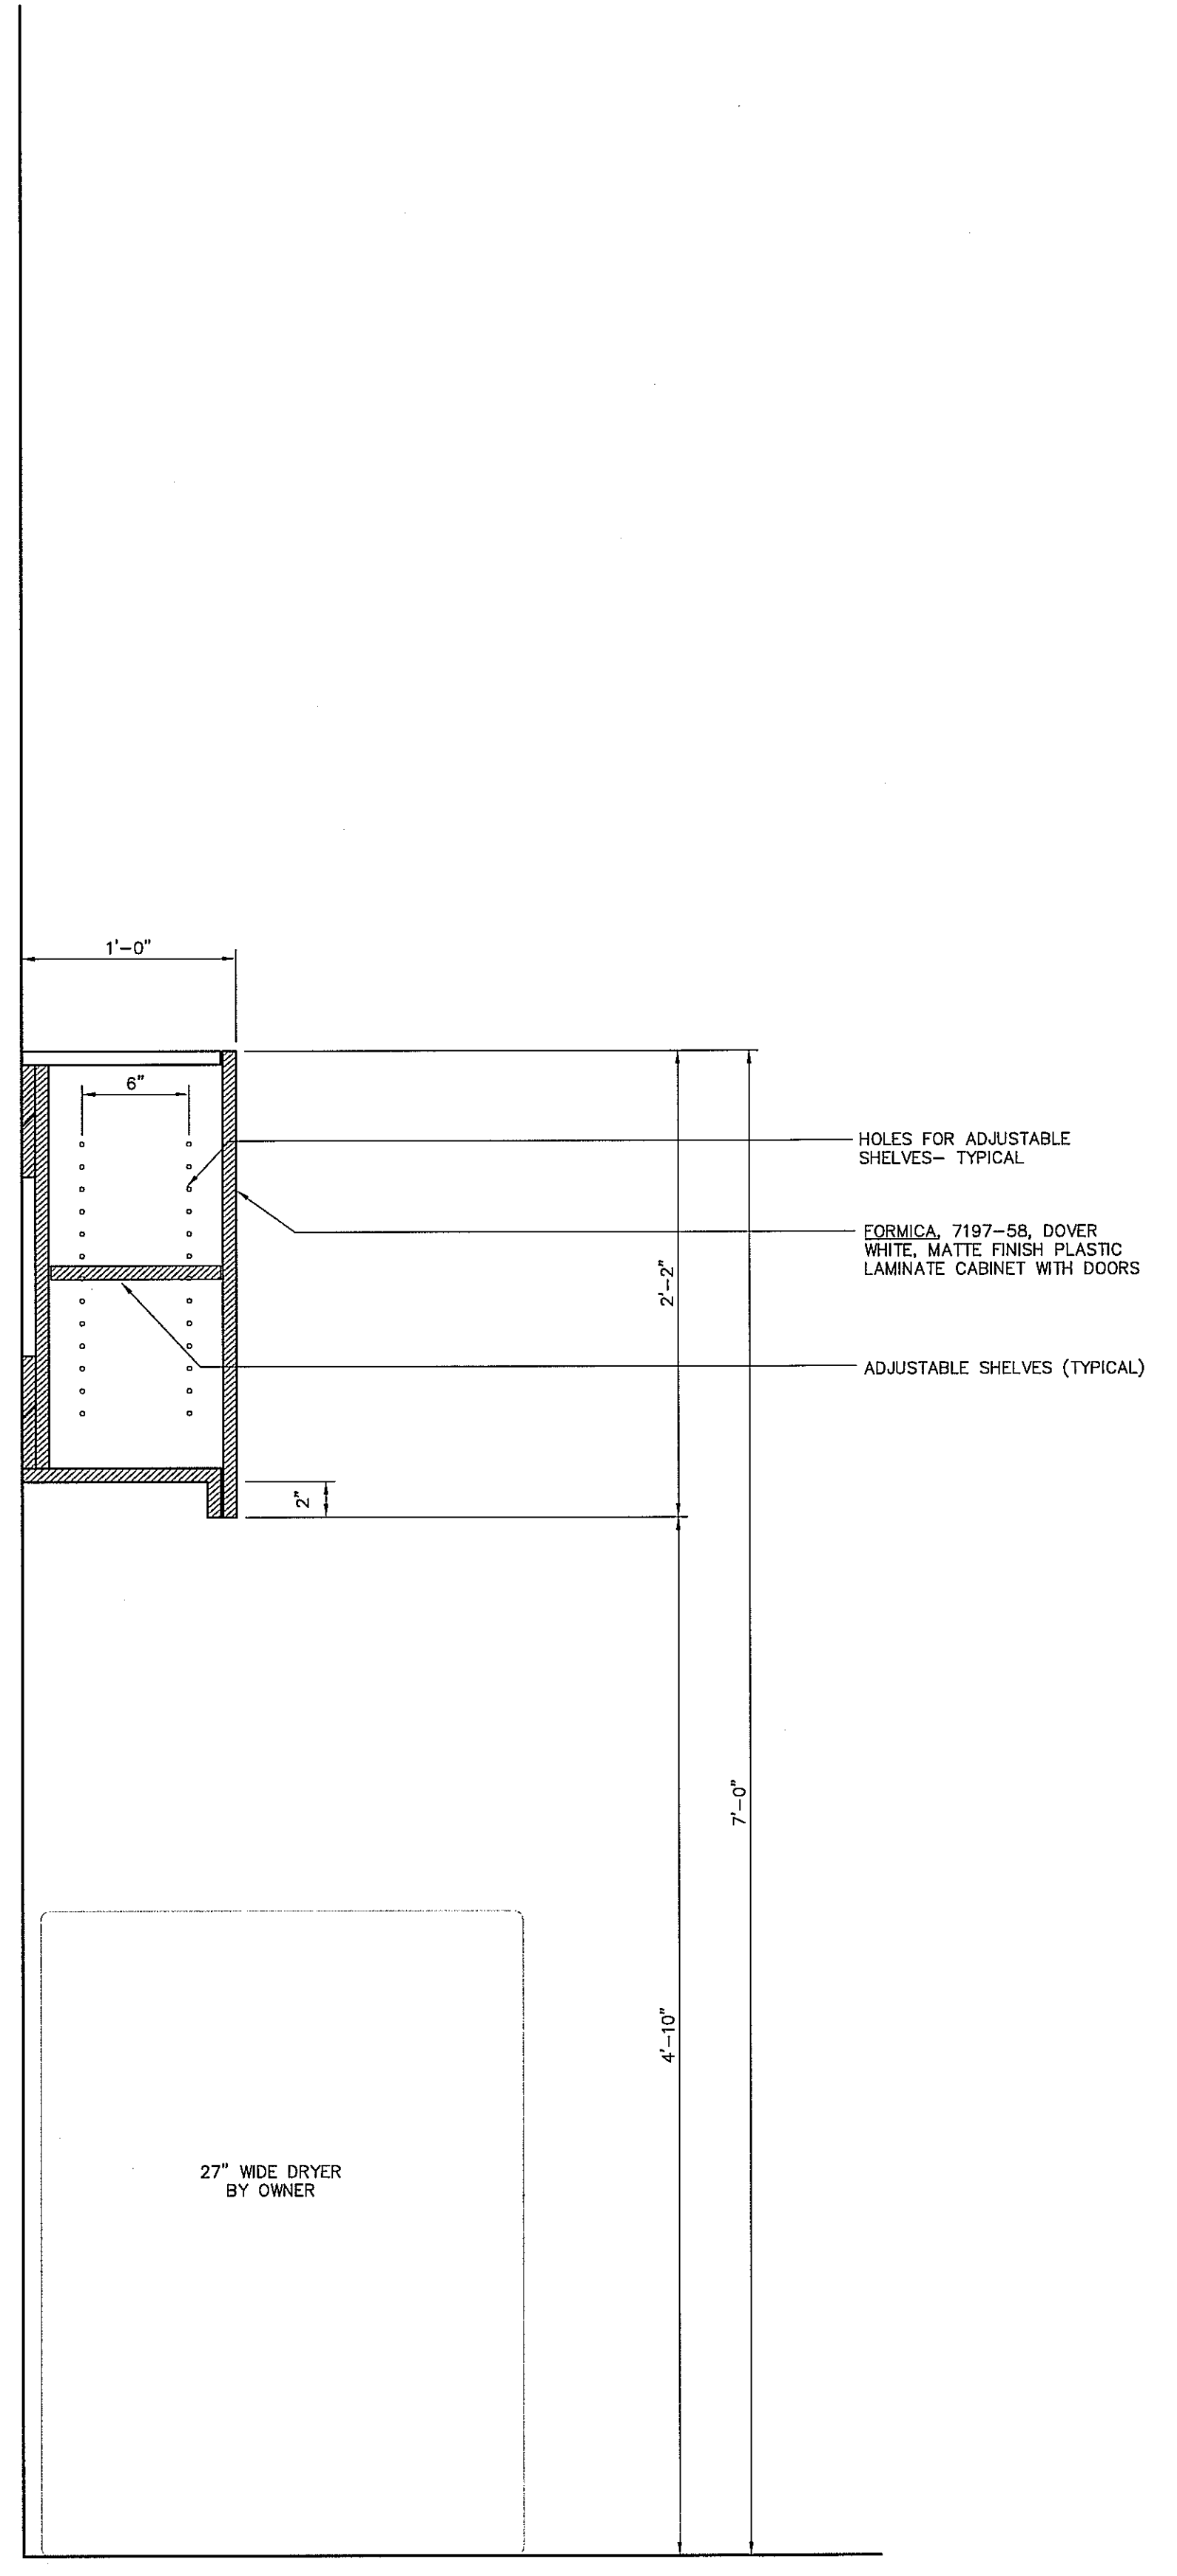

MILLWORK SECTION 02
SCALE: 1-1/2"=1'-0"

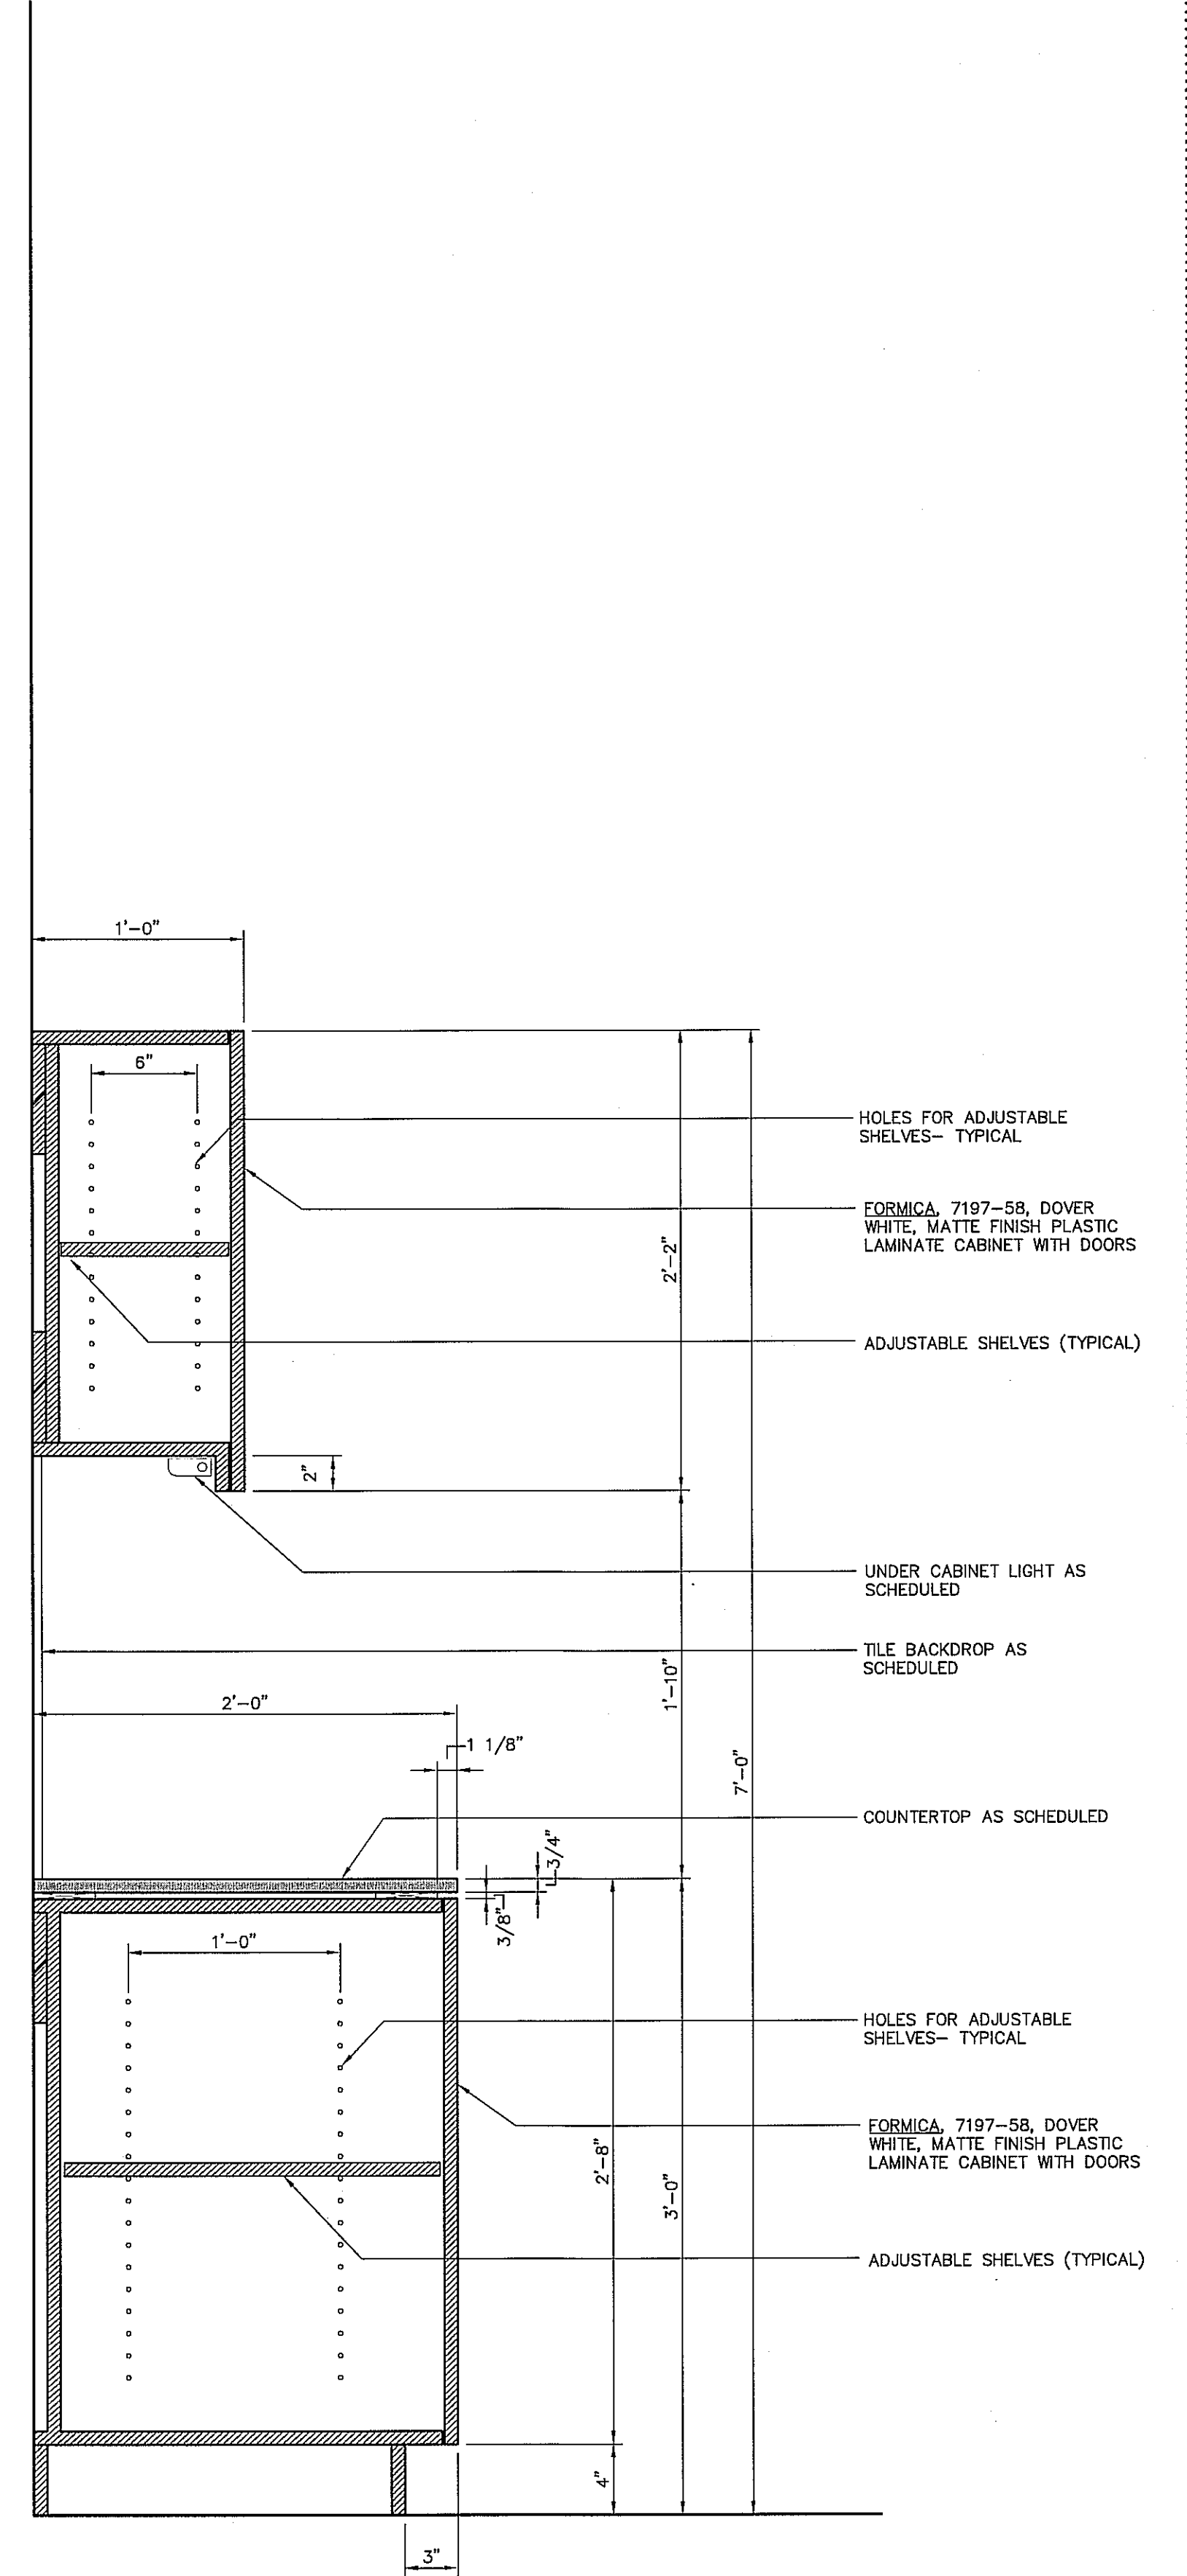

MILLWORK SECTION 01
SCALE: 1-1/2"=1'-0"