

5-CW., RESTROOM #106

4-CW., BED ROOM #109

3-CW., RESTROOM.#108

2-CW., BUNK ROOM # 101 & # 102

1-CW., LAUNDRY RM #103




SCALE: 3/8"=1'-0"

SCALE: 3/8"=1'-0"

SCALE: 3/8"=1'-0"

SCALE: 3/8"=1'-0"

SCALE: 3/8"=1'-0"


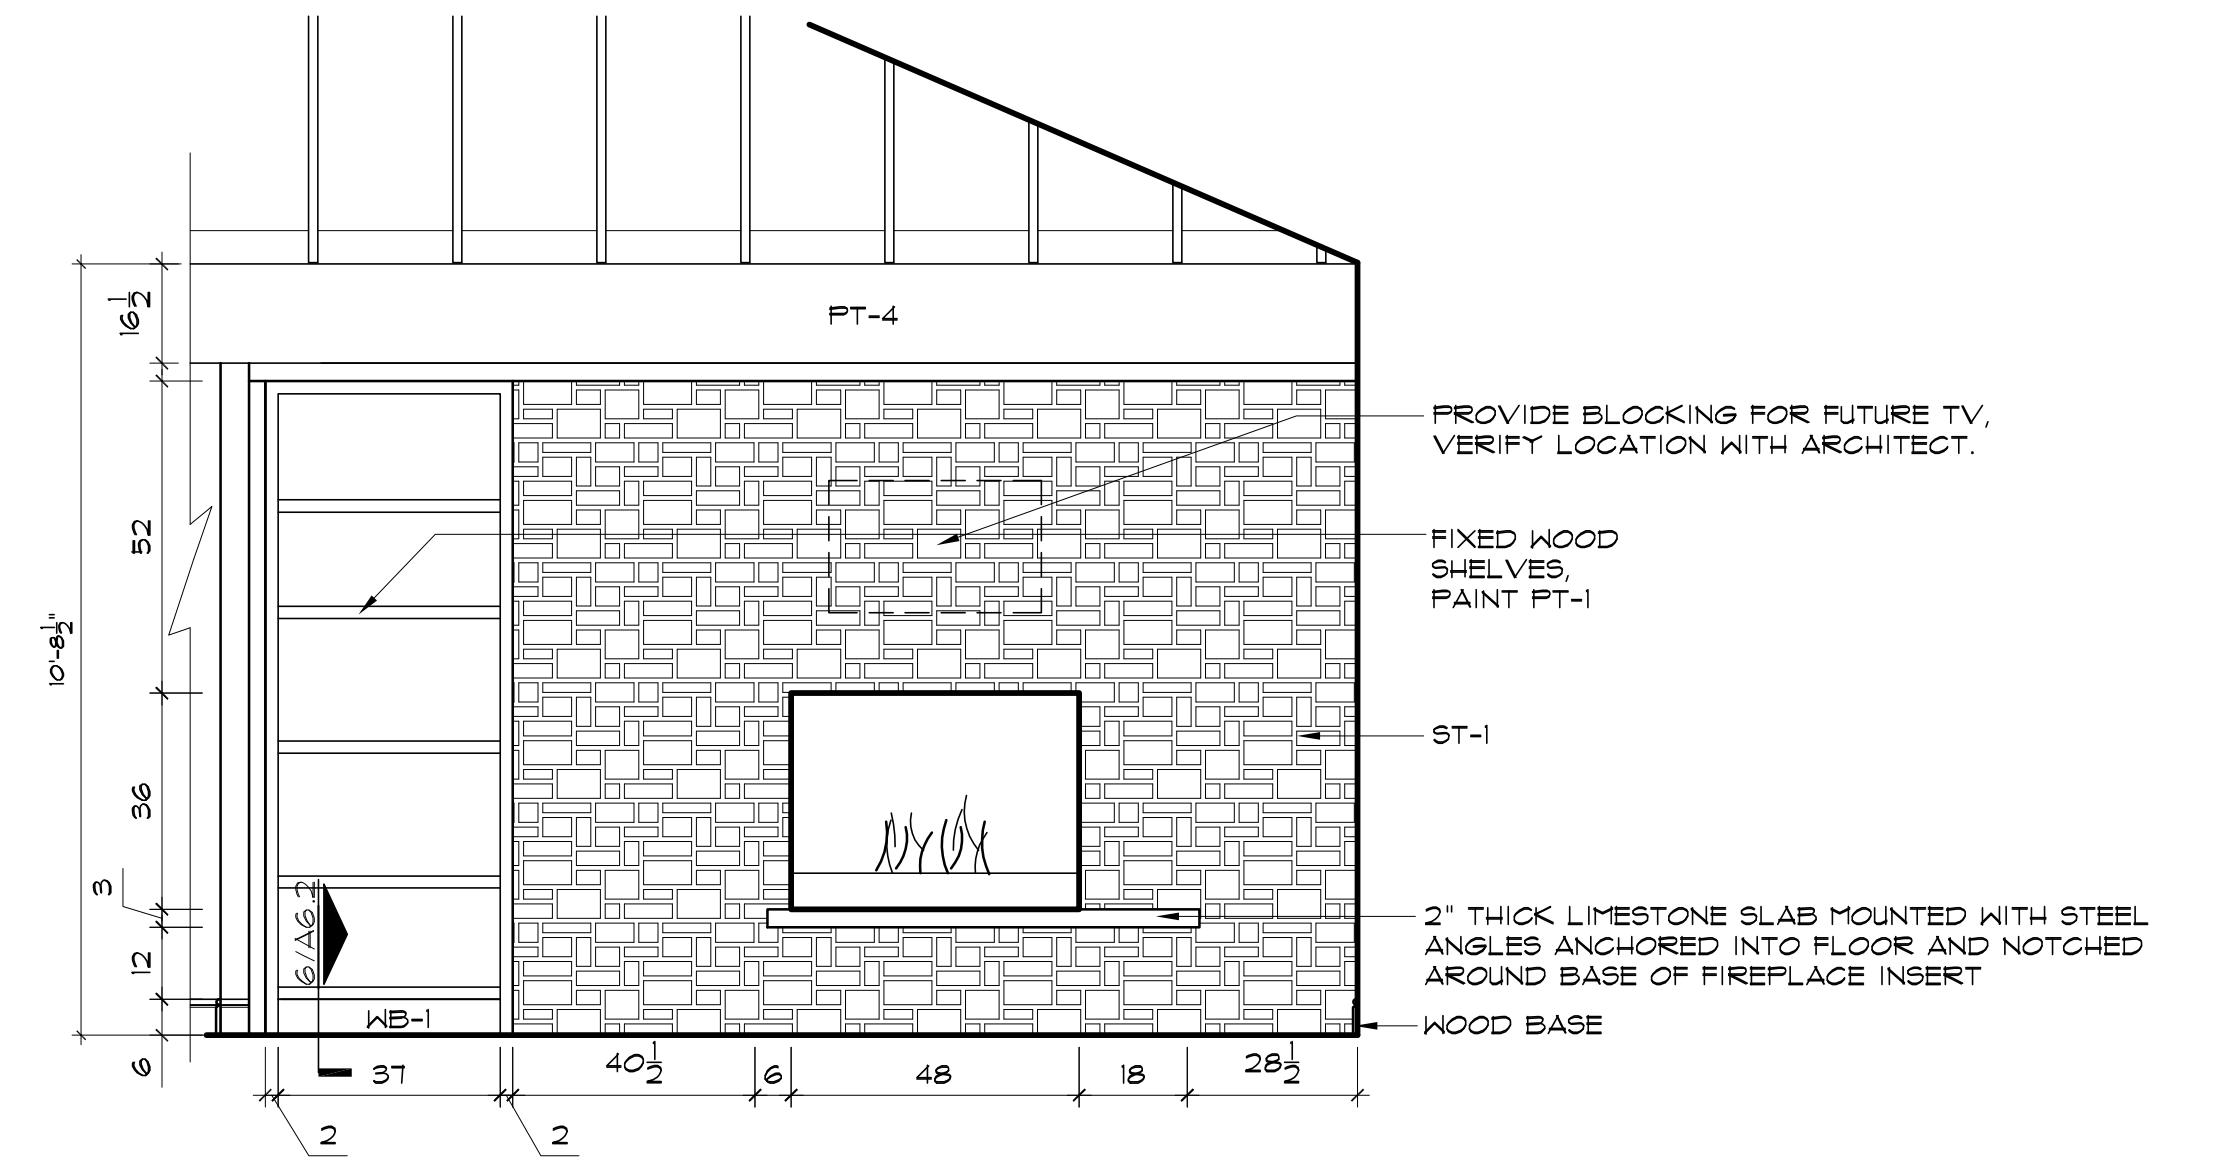
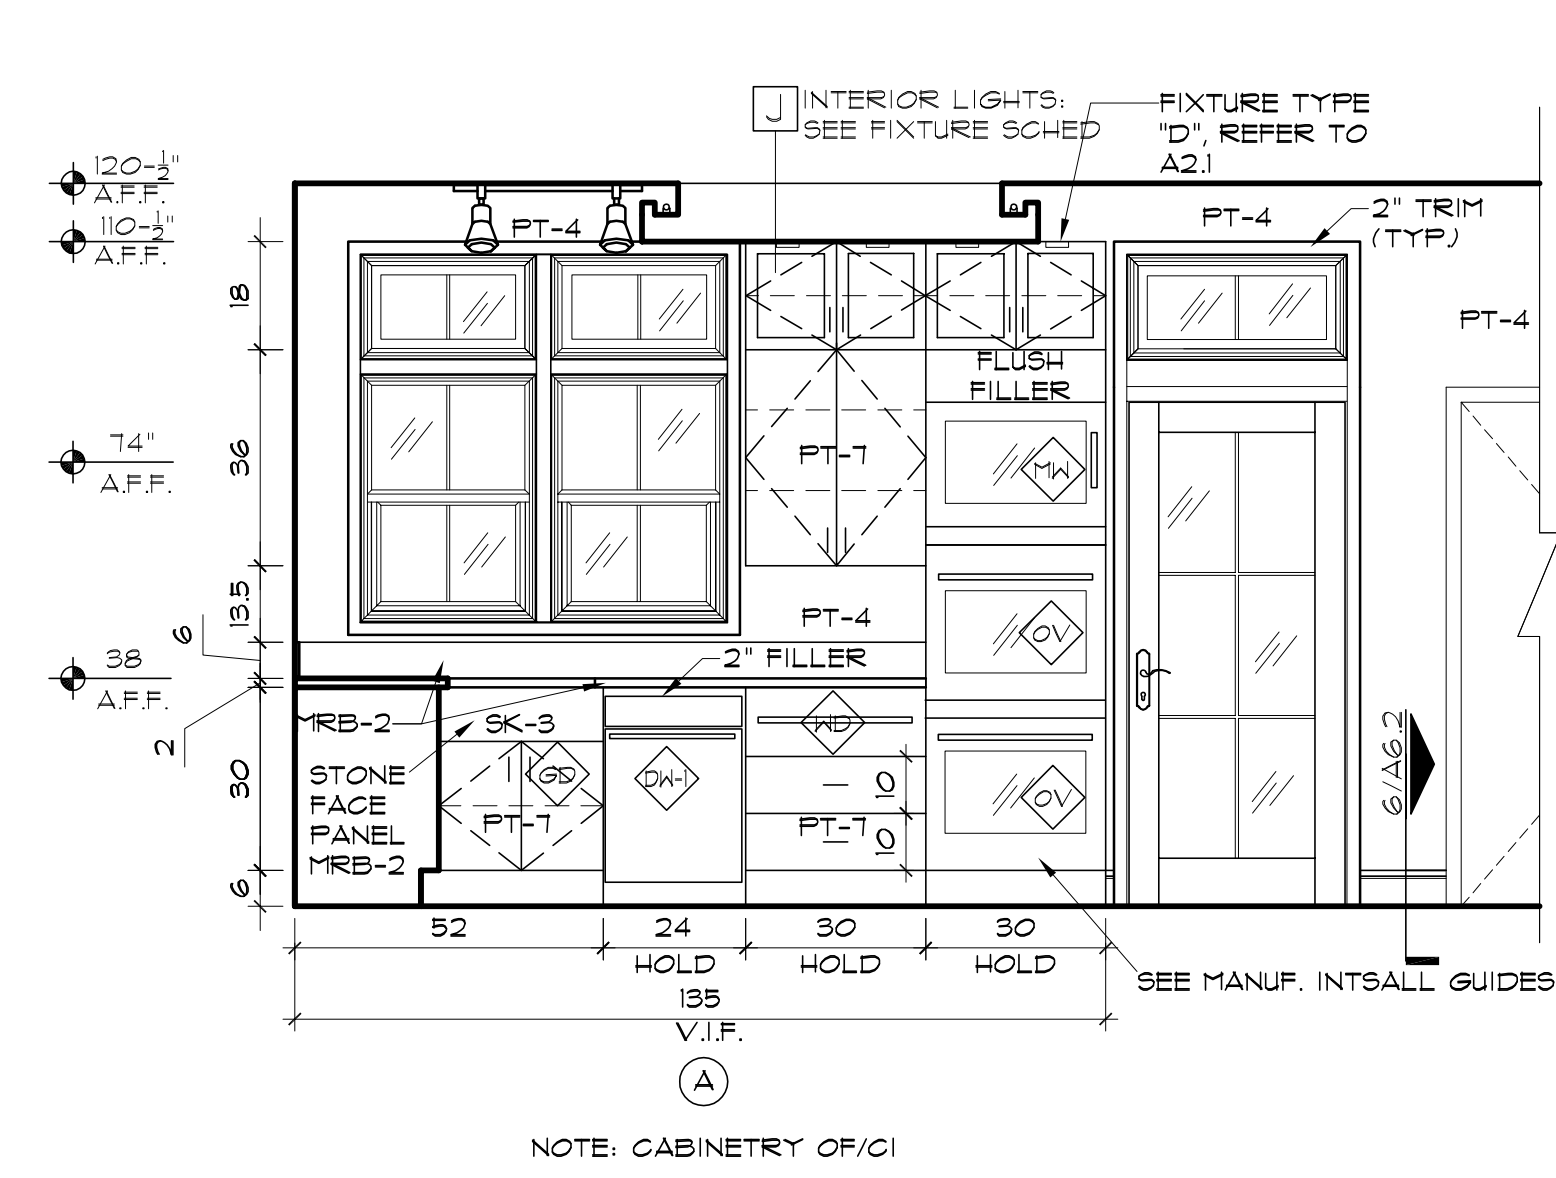
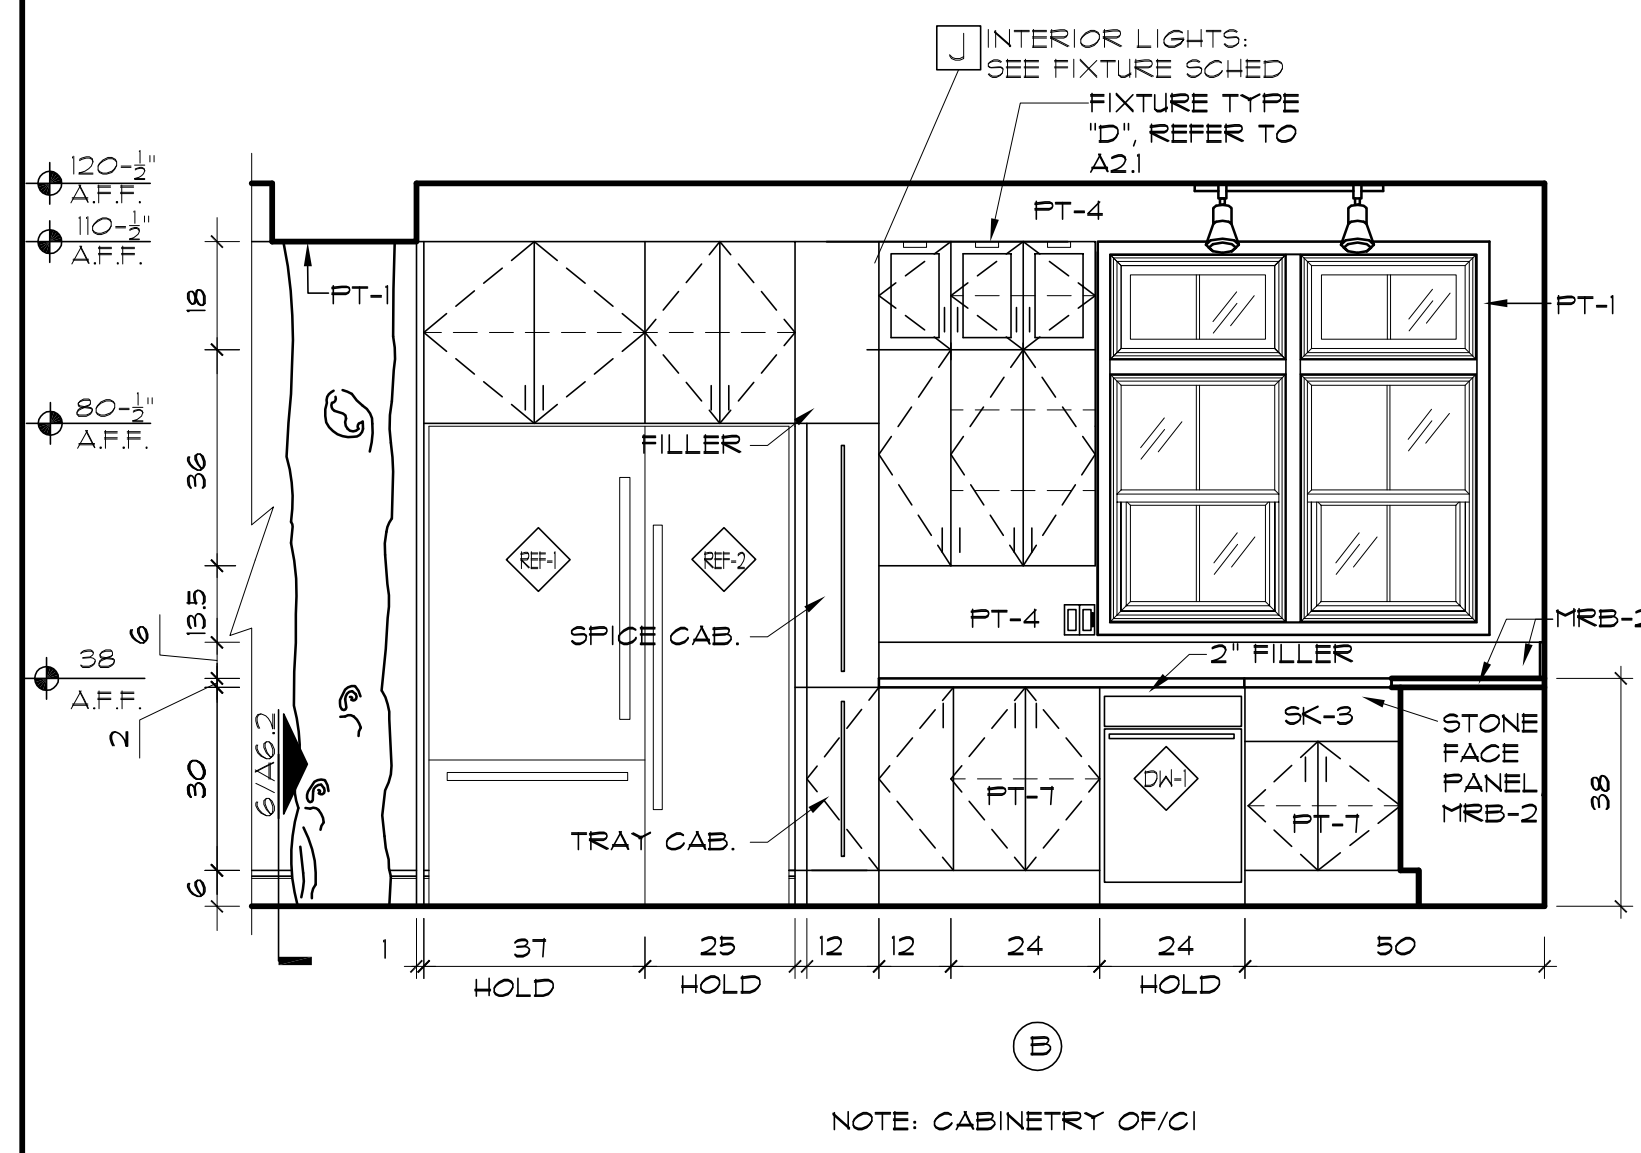


10-CASEWORK, KITCHEN #202

7-CASEWORK, GREAT ROOM #200

SCALE: 3/8"=1'-0"

SCALE: 3/8"=1'-0"

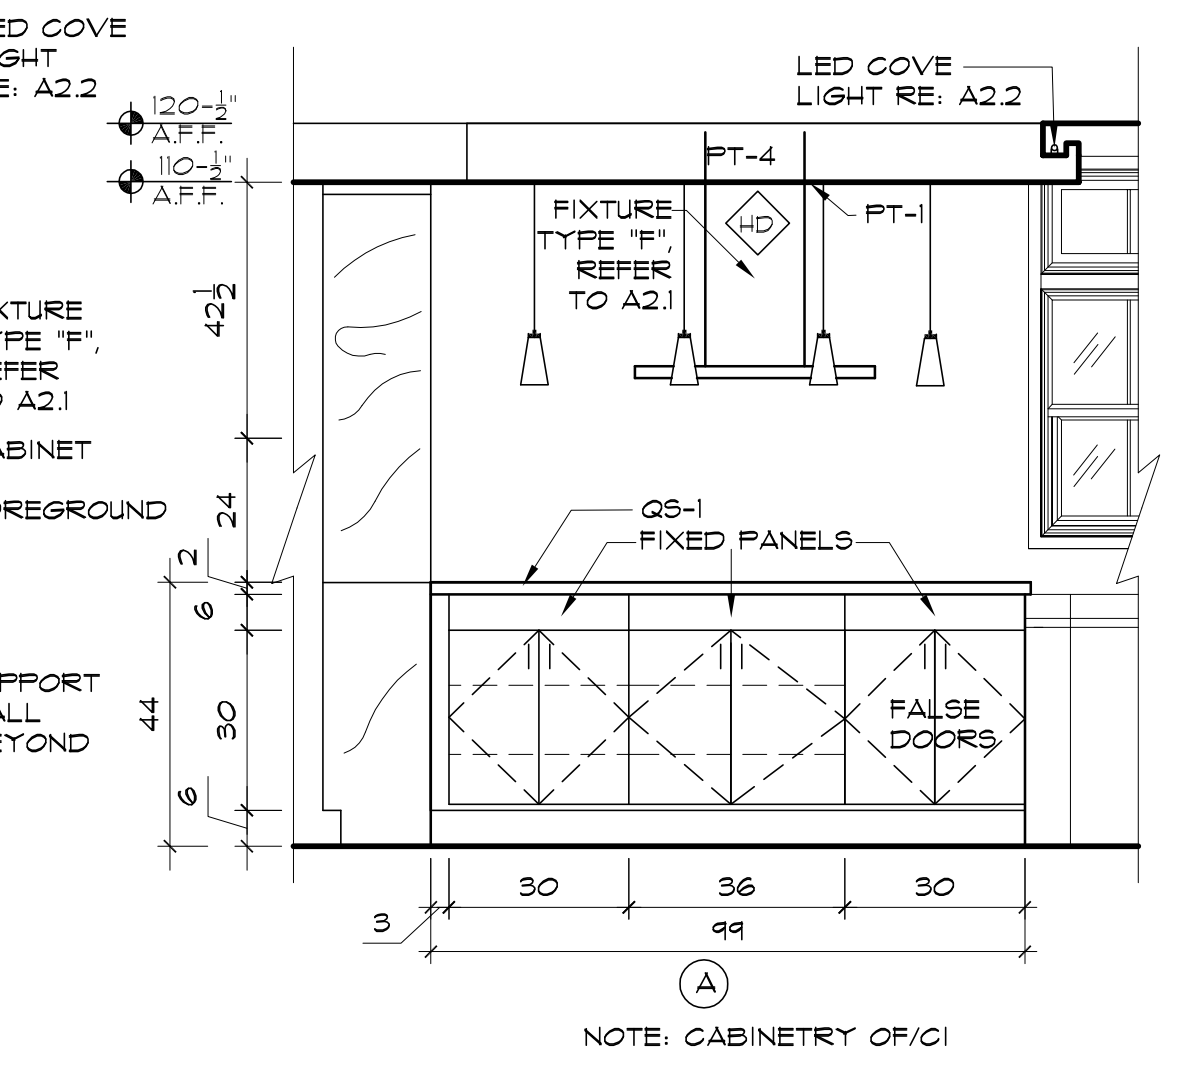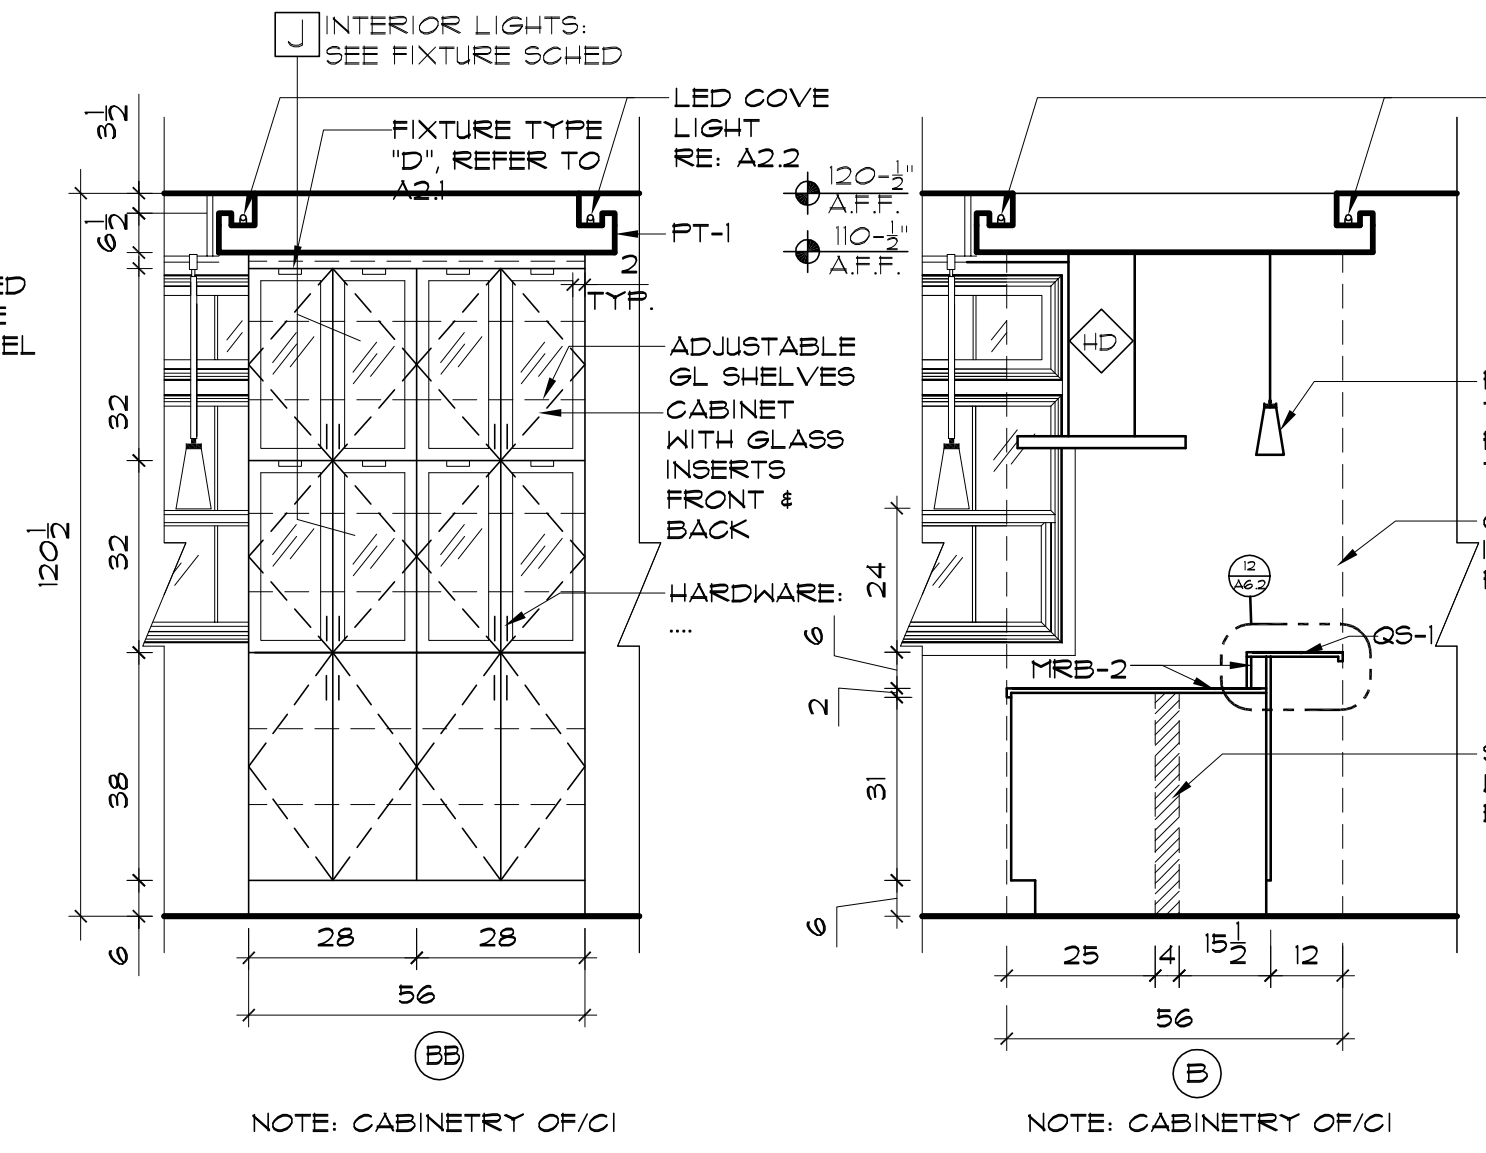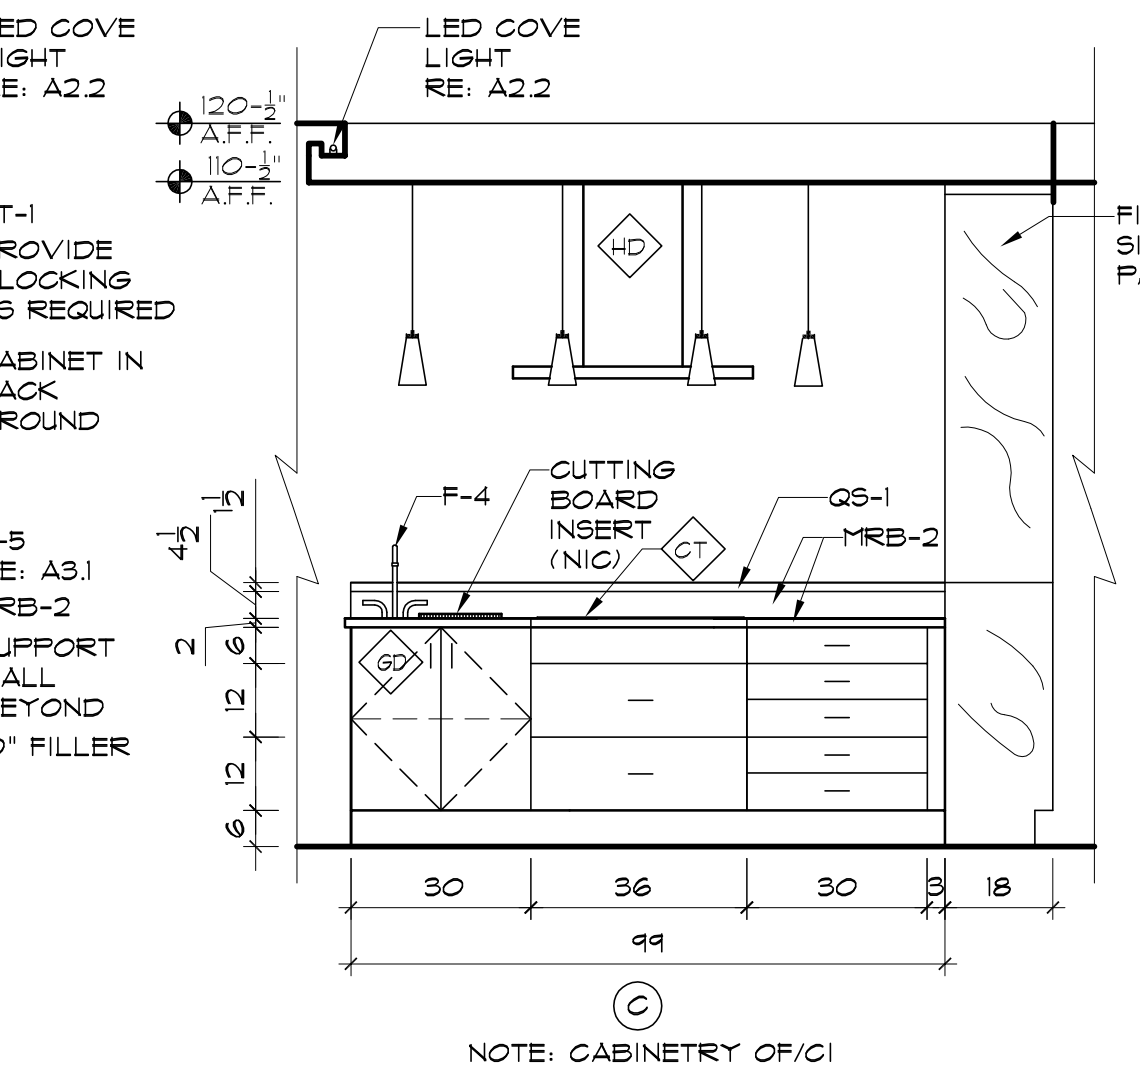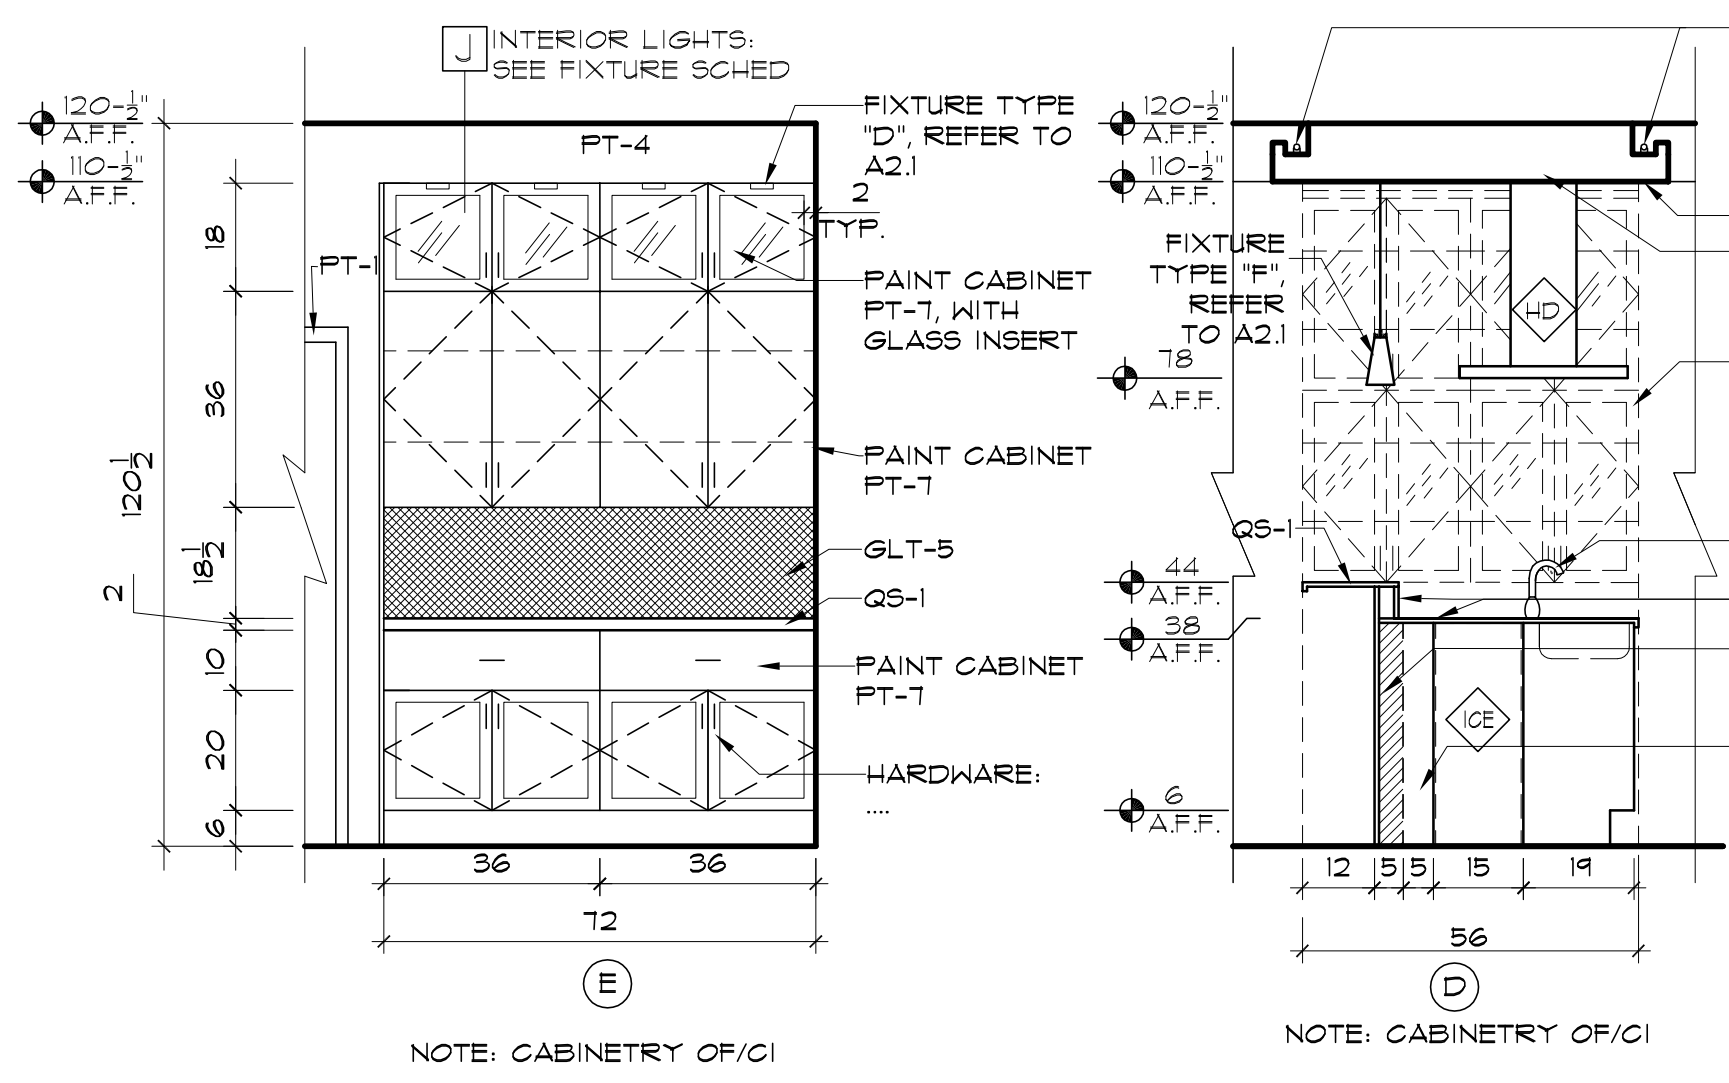

15-CASEWORK, KITCHEN #202

SCALE: 3/8"=1'-0"