

FINISH PLAN SCHEDULE

WALL: PT = PAINT GLT = GLASS TILE ST = STONE/BRICK	BASE: WB = WOOD BASE CTB = CERAMIC BASE	FLOORING: CPT = CARPET CK = CORK TILE CT = CERAMIC TILE PC = POLISHED CONCRETE MBT = MARBLE TILE MF = WOOD FLOOR	MISC: GR = GROUT SS = SOLID SLAB MRB = MARBLE SLAB
--	--	---	--

PT-1 BENJAMIN MOORE WHITE HERON 06-51 YOLANDA MOORE 800.642.5618 X2436	PT-5 BENJAMIN MOORE TURQUOISE MIST 645 YOLANDA MOORE 800.642.5618 X2436	DW-1 MDC WALL SURFACES SIERRA MDW 8034 NATALIE WEHR 800.621.4006 X1436	GLT-3 OCEANSIDE GLASSTILE HARMONIDA DELIGHT CREAM BLEND LIGHT BROWN BLEND MARY ANN LUCAS 317.412.1115	GLT-1 AGORA GLASS CRYSTLE SAND BLUE BLEND 0854 MARY ANN LUCAS 317.412.1115	MRB-3 BRECCIA DAMASCATA COUNTER TOP 1-1/2" THICK	CT-3 GRANITI FIANDRE CODE DIAGONAL GRAPHITE 12X24 TRICIA DANIELS 513.128.0454	CT-7 LOWES DEL CONCA RIAL TO WHITE, 2.25X6 ITEM 160135 MODEL 61T620CAP	CTB-3 LOWES SURFACE SOURCE RAVELLO BEIGE, 3X12 ITEM 181121 MODEL 41518080860	PC-1 PERMA SHINE POLISHED CONCRETE CUSTOM COLOR (7)
PT-2 BENJAMIN MOORE BLUE ICE 821 YOLANDA MOORE 800.642.5618 X2436	PT-6 BENJAMIN MOORE RURAL EARTH 1234 YOLANDA MOORE 800.642.5618 X2436	GLT-1 NOVA GLASS JEWEL J-60	GLT-4 AKDO 3/4" BAR LINER ICELANDIC BLUE II 3/4" MARY ANN LUCAS 317.412.1115	GLT-8 SONOMA MOSUFREMA CUSTOM BLEND MARY ANN LUCAS 317.412.1115	ST-1 STREATION BRICK PLACER GOLD MARY ANN LUCAS 317.412.1115	CT-4 LOWES DEL CONCA RIAL TO WHITE, 12X12 ITEM 160041 MODEL 64T620	CT-8 LOWES SURFACE SOURCE RAVELLO BEIGE ITEM 181121 41518080860	CPT-1 CARPET TBD	CK-1 CORK FLOORING BARKLEY CORK MECHANICAL RM
PT-3 BENJAMIN MOORE HC-84 YOLANDA MOORE 800.642.5618 X2436	PT-1 BENJAMIN MOORE CAPE BLUE 1642 YOLANDA MOORE 800.642.5618 X2436	GLT-5 OCEANSIDE GLASSTILE MUSE TWILIGHT MOONLIGHT LOVE MARY ANN LUCAS 317.412.1115	GLT-5 OCEANSIDE GLASSTILE MUSE TWILIGHT MOONLIGHT LOVE MARY ANN LUCAS 317.412.1115	MRB-1 AKDO OASIS BLUE POLISHED MB 1-1/2" THICK SLAB MARY ANN LUCAS 317.412.1115	CT-1 LOWES DEL CONCA RIAL TO WHITE, 6X6	CT-5 LOWES SURFACE SOURCE RAVELLO BEIGE, 12X12 ITEM 181096 MODEL 415180808624	CTB-1 GRANITI FIANDRE CODE DIAGONAL GRAPHITE 12X4 TRICIA DANIELS 513.128.0454	CPT-2 CARPET TBD	GS-1 CAMBRIA BRADFORD 3120 STEPHANIE CAMPBELL 317.417.1483
PT-4 BENJAMIN MOORE POINT BEACH 1136 YOLANDA MOORE 800.642.5618 X2436	GLT-2 SONOMA TILEMAKERS FUKA IRIDESCENT, 1"x4" MARY ANN LUCAS 317.412.1115	GLT-6 OCEANSIDE GLASSTILE CLEAR MATT, 1"x1" MARY ANN LUCAS 317.412.1115	MRB-2 MARBLE SLAB AZUL IMPERIALE 1-1/2" THICK	CT-2 GRANITI FIANDRE CODE DIAGONAL GRAPHITE 12X4 TRICIA DANIELS 513.128.0454	CT-6 SONOMA TILEMAKERS STELLAR LINER/MADRID CAMEL OVI, 2.5X6 MARY ANN LUCAS 317.412.1115	CTB-2 LOWES DEL CONCA RIAL TO WHITE, 3.25X12 ITEM 160138 MODEL 60T620	WF-1 ARMSTRONG CENTURY FARM MAPLE PEPPERCORN, 604452PCL6	WF-1 MOHAWK TIBERUS/ON-GHALET, DBX032004-II DARK ROASTED MAPLE BRIAN RITCHIE 317.10.8637	


FINISH PLAN NOTES

- ALL FLOORS & WALLS SHALL BE LEVELED AND/OR PATCHED AS REQUIRED TO RECEIVE NEW FINISHES.
- FLOORING INSTALLER SHALL PROVIDE SEAMING DIAGRAMS PRIOR TO INSTALLATION.
- ALL TRANSITIONS IN FINISH MATERIALS SHALL OCCUR AT CENTERLINE OF DOORS U.N.O.
- ALL FLOORING TRANSITIONS SHALL BE SCHLUTER-RENO-T - ANODIZED ALUMINUM FINISH, U.N.O.
- TILE JOINTS SHALL BE 1/8" MAX, U.N.O.
- PAINT WALL MOUNTED ELECTRICAL PANEL BACKBOARD TO MATCH ADJACENT WALL
- ALL GYP. BOARD CEILINGS AND UNDERSIDES OF BULKHEADS SHALL BE PAINTED PT-1 U.N.O., FINISH SHALL BE FLAT. REFER TO A21 FOR INFORMATION. DO NOT PAINT HEAVY TIMBERS OR WOOD VENEER BULKHEAD.
- REFER TO DOOR AND FRAME SCHEDULE SHEET A51 FOR FINISH INFORMATION.
- ALL WALL BASE, WINDOW AND DOOR FRAMES AND TRIM SHALL BE PAINTED PT-1 U.N.O., FINISH SHALL BE SEMI-GLOSS. REFER TO A51 FOR INFORMATION.

- (1) 2" THICK LIMESTONE SLAB MOUNTED WITH STEEL ANGLES ANCHORED INTO FLOOR AND NOTCHED AROUND BASE OF FIREPLACE INSERT
- (2) ALIGN FLOOR PATTERN WITH BULKHEAD ABOVE.
- (3) START PATTERN WITH WHOLE TILE AND CENTER IN DOORWAY.
- (4) WALL BASE SHALL BE FINISHED WITH SCHLUTER, RONDEC #DB 14 AE.
- (5) STAIR TREADS TO BE MAPLE STAINED TO MATCH WF-1. RISERS TO BE PAINTED WITH PT-6.
- (6) PROVIDE MAPLE CAP ON LOW WALL STAIN TO MATCH WF-1.
- (7) COLOR TO BE SELECTED BY ARCHITECT, PROVIDE ACTUAL SAMPLES AT 6"X6".

FINISH PLAN LEGEND

- ROOM NAME**
[201] ROOM NAME & NUMBER
- (6) NOTE TAG
- (1) [A51] ENLARGED PLAN & DETAIL TAG, INDICATES DRAWING #1 ON SHEET A11
- [1/AL1] ELEVATION TAG, INDICATES ELEVATION #1 ON SHEET A11
- [X] INDICATES FLOORING TYPE TRANSITION
- [→] INDICATES DIRECTION OF FLOORING AS UNROLLED
- [PT-1] FINISHES THROUGHOUT ROOM
- [LINE-1] FINISHES TO CORNER

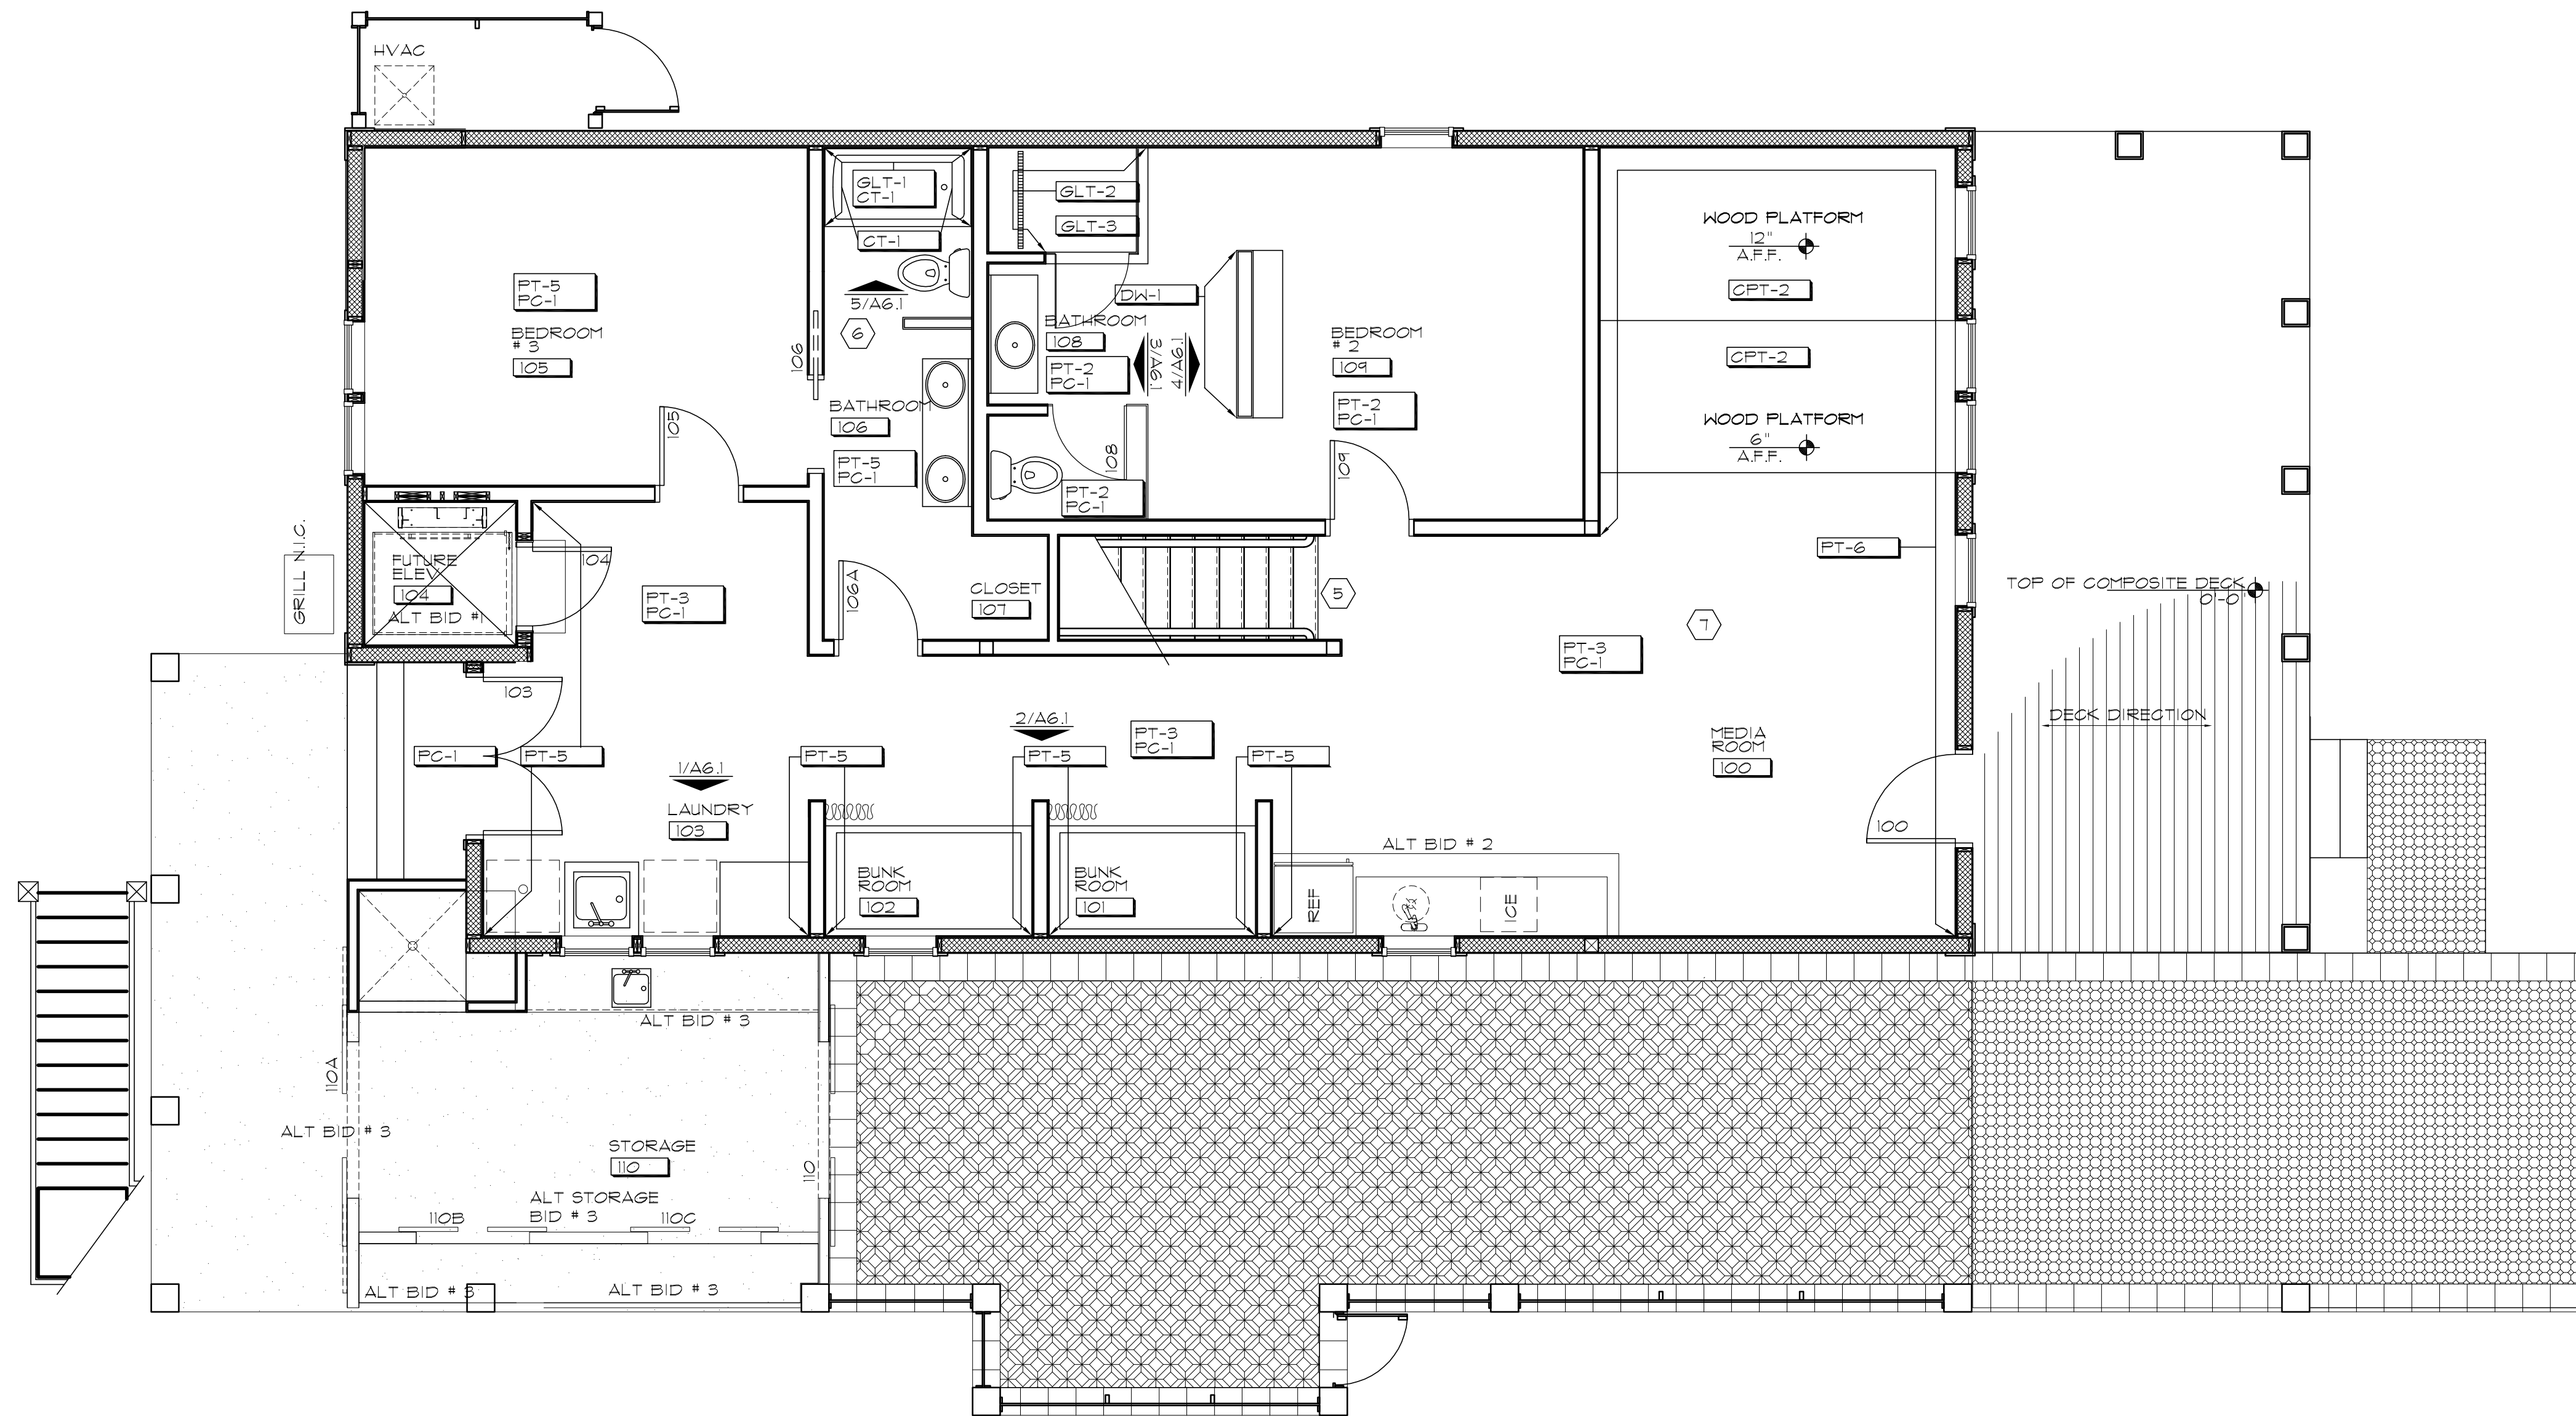


GROUND FINISH PLAN

SCALE: 1/4"=1'-0"

SHEET NO. A7.1

GROUND LEVEL FINISH PLAN
CIN3401R
1 JUN 13

THE GRUENE HOUSE
CINNAMON SHORE
175 SEASIDE DR.
PORT ARANSAS, TX 78373

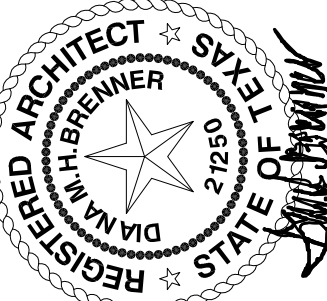

620 N. Delaware
Indianapolis, IN 46204
317.263.1700 tel
317.262.1200 fax
www.brennerdesign.com

BRENNER DESIGN
Architecture
Construction Management