

FINISH PLAN SCHEDULE

WALL: PT = PAINT GLT = GLASS TILE ST = STONE/BRICK	BASE: WB = WOOD BASE CTB = CERAMIC BASE	FLOORING: CPT = CARPET CK = CORK TILE CT = CERAMIC TILE PC = POLISHED CONCRETE MBT = MARBLE TILE MF = WOOD FLOOR	MISC: GR = GROUT SS = SOLID SURFACE MRB = MARBLE SLAB
--	--	---	---


PT-1 BENJAMIN MOORE WHITE HERON 06-51 YOLANDA MOORE 800.642.5618 X2436	PT-5 BENJAMIN MOORE TURQUOISE MIST 645 YOLANDA MOORE 800.642.5618 X2436	GLT-3 OCEANSIDE GLASSTILE HARMONIDA DELIGHT CREAM BLEND LIGHT BROWN BLEND MARY ANN LUCAS 317.412.1115	GLT-1 AGORA GLASS CRYSTLE SAND BLUE BLEND 0284 MARY ANN LUCAS 317.412.1115	MRB-3 BRECCIA DAMASCATA COUNTER TOP 1-1/2" THICK	CT-3 GRANITI FIANDRE CODE DIAGONAL GRAPHITE 12X24 TRICIA DANIELS 513.128.0454	CT-7 LOWES DEL CONCA RIAL TO WHITE, 2.25X6 ITEM 160155 MODEL 61T620CAP	CTB-3 LOWES SURFACE SOURCE RAVELLO BEIGE, 3X12 ITEM 181121 MODEL 41518080860	PC-1 PERMA SHINE POLISHED CONCRETE CUSTOM COLOR	
PT-2 BENJAMIN MOORE BLUE ICE 821 YOLANDA MOORE 800.642.5618 X2436	PT-6 BENJAMIN MOORE RURAL EARTH 1234 YOLANDA MOORE 800.642.5618 X2436	DW-1 MDC WALL SURFACES SIERRA MDW 8034 NATALIE WEHR 800.621.4006 X1436	GLT-4 AKDO 3/4" BAR LINER ICELANDIC BLUE II 3/4" MARY ANN LUCAS 317.412.1115	GLT-8 SONOMA MOSFREMA CUSTOM BLEND 1-1/2" THICK SLAB MARY ANN LUCAS 317.412.1115	ST-1 STREATON BRICK FLACER GOLD MARY ANN LUCAS 317.412.1115	CT-4 LOWES DEL CONCA RIAL TO WHITE, 12X12 ITEM 160041 MODEL 64T620	CT-8 LOWES SURFACE SOURCE RAVELLO BEIGE ITEM 181121 MODEL 41518080860	CPT-1 CARPET TBD	CK-1 CORK FLOORING BARKLEY CORK MECHANICAL RM
PT-3 BENJAMIN MOORE HC-84 YOLANDA MOORE 800.642.5618 X2436	PT-7 BENJAMIN MOORE CAPE BLUE 1642 YOLANDA MOORE 800.642.5618 X2436	GLT-1 NOVA GLASS JEWEL J-60	GLT-5 OCEANSIDE GLASSTILE MUSE TWILIGHT MONI LOVE MARY ANN LUCAS 317.412.1115	MRB-1 AKDO OASIS BLUE POLISHED MB 1-1/2" THICK SLAB MARY ANN LUCAS 317.412.1115	CT-1 LOWES DEL CONCA RIAL TO WHITE, 6X6	CT-5 LOWES SURFACE SOURCE RAVELLO BEIGE, 12X12 ITEM 181096 MODEL 415180808624	CTB-1 GRANITI FIANDRE CODE DIAGONAL GRAPHITE 12X4 TRICIA DANIELS 513.128.0454	CPT-2 CARPET TBD	GS-1 CAMBRIA BRADFORD 3120 STEPHANIE CAMPBELL 317.411.1483
PT-4 BENJAMIN MOORE POINT BEACH 1136 YOLANDA MOORE 800.642.5618 X2436	GLT-2 SONOMA TILEMAKERS FUKA IRIDESCENT, 1"x1" MARY ANN LUCAS 317.412.1115	GLT-6 OCEANSIDE GLASSTILE CLEAR MATT, 1"x1" MARY ANN LUCAS 317.412.1115	MRB-2 MARBLE SLAB AZUL IMPERIALE 1-1/2" THICK	CT-2 GRANITI FIANDRE CODE DIAGONAL GRAPHITE 12X4 TRICIA DANIELS 513.128.0454	CT-6 SONOMA TILEMAKERS STELLAR LINER/MADRID CAMEL OVI, 2.5X6 MARY ANN LUCAS 317.412.1115	CTB-2 LOWES DEL CONCA RIAL TO WHITE, 3.25X12 ITEM 160158 MODEL 60T620	WF-1 ARMSTRONG CENTURY FARM MAPLE PEPPERCORN, 601452PCL6	WF-1 MOHAWK TIBERUS/ON-GHALET, DBX032004-II DARK ROASTED MAPLE BRIAN RITCHIE 317.210.8637	

FINISH PLAN NOTES

- ALL NEW FLOORS & WALLS SHALL BE LEVELED AND/OR PATCHED AS REQUIRED TO RECEIVE NEW FINISHES.
 - FLOORING INSTALLER SHALL PROVIDE SEAMING DIAGRAMS FOR ALL CARPET TO ARCHITECT FOR APPROVAL PRIOR TO ORDERING.
 - ALL TRANSITIONS IN FINISH MATERIALS SHALL OCCUR AT CENTERLINE OF DOORS U.N.O.
 - ALL FLOORING TRANSITIONS SHALL BE 1/8" ZING TRANSITION STRIP, U.N.O.
 - TILE JOINTS SHALL BE 1/8" MAX., U.N.O.
 - PAINT WALL MOUNTED ELECTRICAL PANEL BACKBOARD TO MATCH ADJACENT WALL
 - ALL GYP. BOARD CEILINGS AND UNDERSIDES OF BULKHEADS SHALL BE PAINTED PT-1 U.N.O., FINISH SHALL BE FLAT. REFER TO A2.1 FOR INFORMATION. DO NOT PAINT HEAVY TIMBERS OR WOOD VENEER BULKHEAD.
 - REFER TO DOOR AND FRAME SCHEDULE SHEET A5.1 FOR FINISH INFORMATION.
 - ALL WALL BASE, WINDOW AND DOOR FRAMES AND TRIM SHALL BE PAINTED PT-1 U.N.O., FINISH SHALL BE SEMI-GLOSS. REFER TO A5.1 FOR INFORMATION.
- TOWER FLOOR INTERIOR FINISHES RE: ALTERNATE 4 SECTION 01 23 10
 - STAIR TREADS TO BE MAPLE STAINED TO MATCH WF-1. RISERS TO BE PAINTED PT-6.
 - WALLS AND SEAT TO BE CT-5 TO 1" AFF. REFER TO A3.1 FOR SHOWER FINISHES.


FINISH PLAN LEGEND

- ROOM NAME
[201] ROOM NAME & NUMBER
- [6] NOTE TAG
- [1 A5.1] ENLARGED PLAN & DETAIL TAG, INDICATES DRAWING #1 ON SHEET A5.1
- [1 A1.1] ELEVATION TAG, INDICATES ELEVATION #1 ON SHEET A1.1
- [X] INDICATES FLOORING TYPE TRANSITION
- [→] INDICATES DIRECTION OF FLOORING AS UNROLLED
- [L1] FINISHES THROUGHOUT ROOM
- [LINE-1] FINISHES TO CORNER

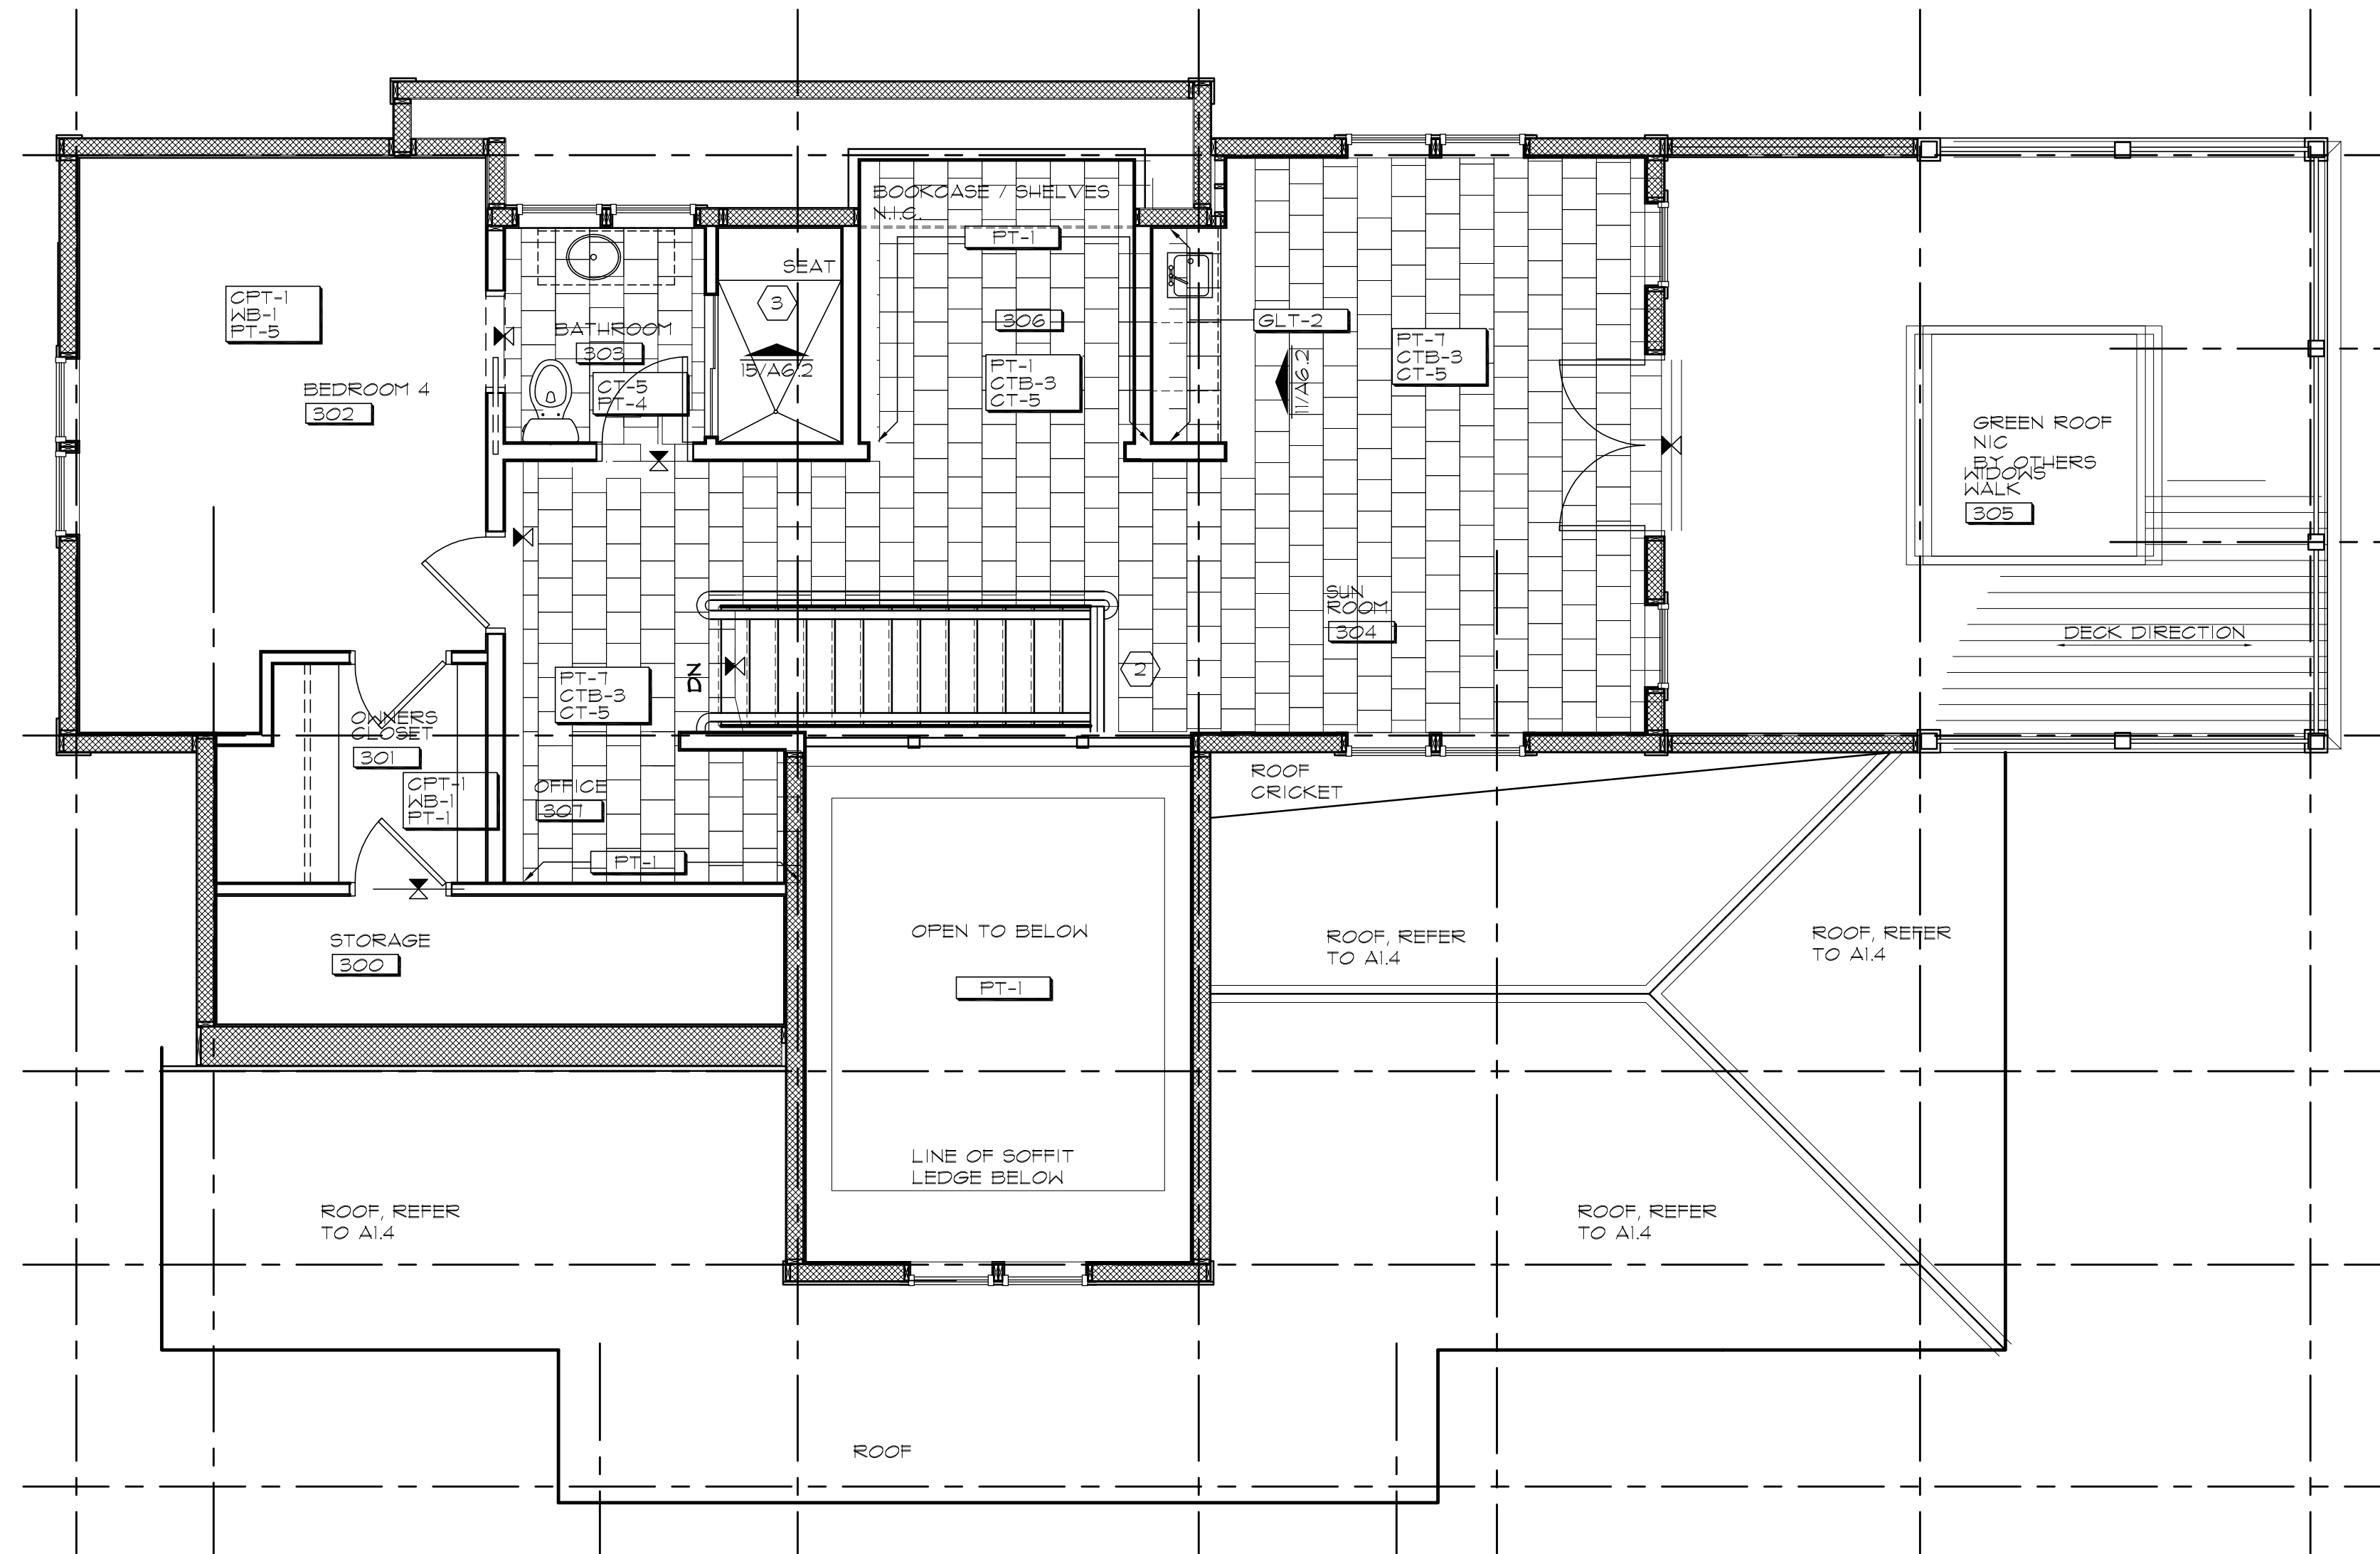


TOWER FINISH PLAN

SCALE: 1/4"=1'-0"

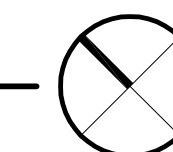

THE GRUENE HOUSE
CINNAMON SHORE
175 SEASIDE DR.
PORT ARANSAS, TX 78373

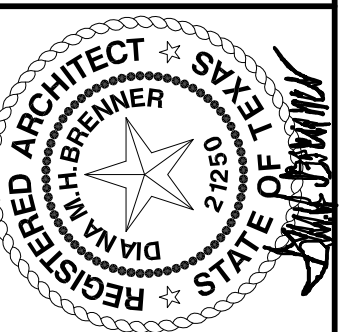

620 N. Delaware
Indianapolis, IN 46204
317.263.1320, tel.
317.263.1200, fax
www.brennerdesign.com

BRENNER DESIGN
Architecture
Construction Management

SHEET NO.

A7.3

TOWER LEVEL
FINISH PLAN

CIN3401R

1 JUN 13