

FURNITURE PLAN NOTES

G.G. SHALL COORDINATE THE INSTALLATION OF NEW FURNITURE WITH THE WORK OF ALL OTHER TRADES.

ALL REMOVAL OF EXISTING FURNITURE SHALL BE COORDINATED WITH OWNER.

VENDOR/INSTALLER SHALL FIELD VERIFY ALL DIMENSIONS IN AREAS WHERE SYSTEM FURNITURE IS TO BE INSTALLED PRIOR TO ORDERING. ANY DISCREPANCIES SHALL BE COORDINATED WITH ARCHITECT PRIOR TO ORDERING.

VENDOR/INSTALLER SHALL COORDINATE ALL KEYING OF LOCKABLE ITEMS WITH THE OWNER PRIOR TO ORDERING.

VENDOR/INSTALLER SHALL VERIFY LOCATION AND SIZE OF GROMMET HOLES WHICH SHALL BE PRE-DRILLED @ FACTORY. ALLOW FOR AN EXTRA 10% GROMMET.

VENDOR/INSTALLER SHALL COORDINATE DELIVERY WITH BUILDING MANAGEMENT.

VENDOR/INSTALLER SHALL COORDINATE SYSTEMS FURNITURE LOCATIONS WITH ARCHITECT WHENEVER FLOOR BOXES, THERMOSTATS, LIGHT SWITCHES, ETC, INTERFERE WITH END USERS' ABILITY TO FUNCTION.

VENDOR/INSTALLER SHALL VERIFY THE INSTALLATION HEIGHT OF ALL WALL MOUNTED ITEMS WITH ARCHITECT PRIOR TO INSTALLATION.

VENDOR/INSTALLER SHALL PROVIDE BLOCKING BEHIND FILES, LEVEL AND GANG ALL FILE CABINETS AND STORAGE UNITS.

VENDOR/INSTALLER SHALL LEVEL ALL WORKSURFACES.


VENDOR/INSTALLER SHALL SUPPLY ALL MAINTENANCE MATERIALS TO THE OWNER UPON COMPLETION OF INSTALLATION.

VENDOR/INSTALLER SHALL EDGE BAND ALL ITEMS THAT ARE FIELD CUT PRIOR TO INSTALLATION.

VENDOR/INSTALLER SHALL BE RESPONSIBLE FOR REPAIR OF ALL DAMAGE CAUSED BY DELIVERY AND/OR INSTALLATION OF NEW FURNITURE.

FURNITURE LEGEND

- ROOM NAME
- 201 ROOM NAME & NUMBER
- 6 NOTE TAG
- CH-10 FURNITURE TAG
- N NEW FURNITURE TO BE INSTALLED
- E EXISTING FURNITURE TO REMAIN

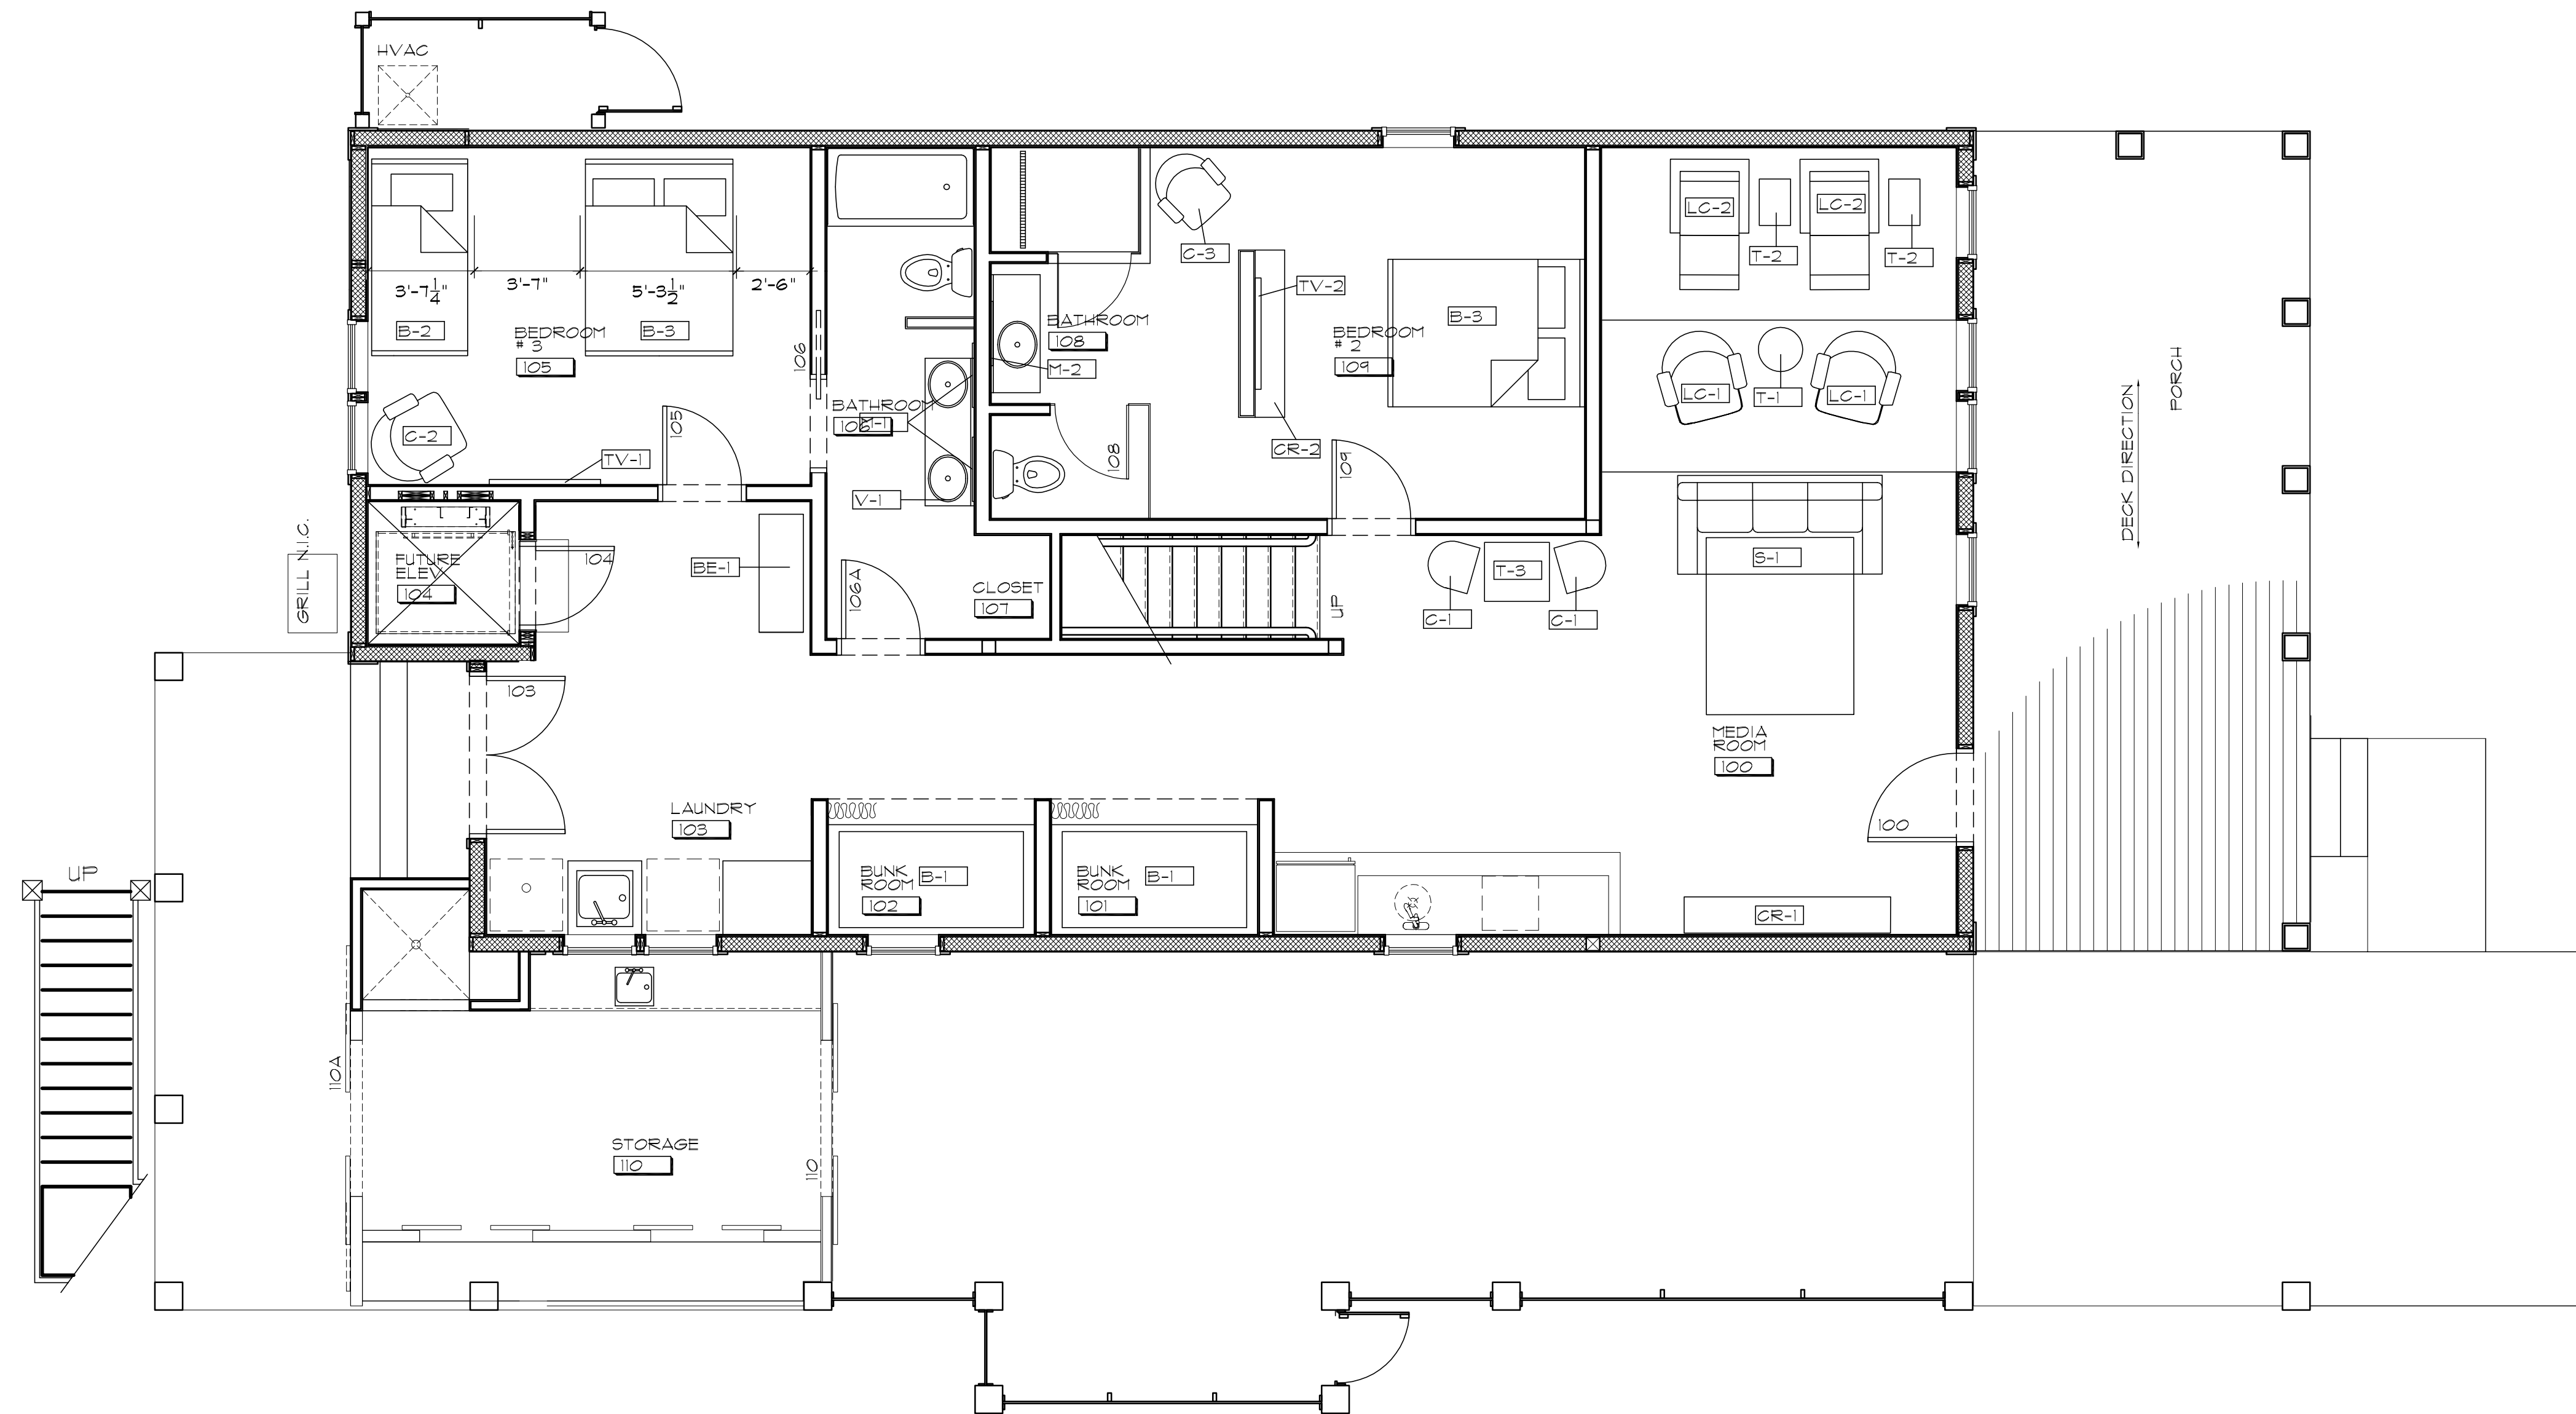


GROUND LEVEL FURNITURE PLAN


SCALE: 1/4" = 1'-0"



THE GRUENE HOUSE
 CINNAMON SHORE
 175 SEASIDE DR.
 PORT ARANSAS, TX 78373

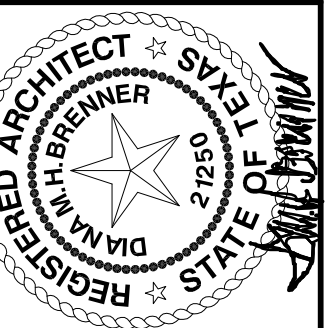

BRENNER DESIGN
 Architecture
 Construction Management
 620 N. Delaware
 Indianapolis, IN 46204
 317.262.1200 tel
 317.262.1200 fax
 www.brennerdesign.com

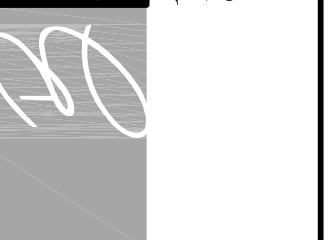

SHEET NO.
A8.1

GROUND LEVEL
 FURNITURE PLAN
 1 JUN 13
 CIN3401R