

FURNITURE PLAN NOTES

G.G. SHALL COORDINATE THE INSTALLATION OF NEW FURNITURE WITH THE WORK OF ALL OTHER TRADES.

ALL REMOVAL OF EXISTING FURNITURE SHALL BE COORDINATED WITH OWNER.

VENDOR/INSTALLER SHALL FIELD VERIFY ALL DIMENSIONS IN AREAS WHERE SYSTEM FURNITURE IS TO BE INSTALLED PRIOR TO ORDERING. ANY DISCREPANCIES SHALL BE COORDINATED WITH ARCHITECT PRIOR TO ORDERING.

VENDOR/INSTALLER SHALL COORDINATE ALL KEYING OF LOCKABLE ITEMS WITH THE OWNER PRIOR TO ORDERING.

VENDOR/INSTALLER SHALL VERIFY LOCATION AND SIZE OF GROMMET HOLES WHICH SHALL BE PRE-DRILLED @ FACTORY. ALLOW FOR AN EXTRA 10% GROMMET.

VENDOR/INSTALLER SHALL COORDINATE DELIVERY WITH BUILDING MANAGEMENT.

VENDOR/INSTALLER SHALL COORDINATE SYSTEMS FURNITURE LOCATIONS WITH ARCHITECT WHENEVER FLOOR BOXES, THERMOSTATS, LIGHT SWITCHES, ETC., INTERFERE WITH END USERS' ABILITY TO FUNCTION.

VENDOR/INSTALLER SHALL VERIFY THE INSTALLATION HEIGHT OF ALL WALL MOUNTED ITEMS WITH ARCHITECT PRIOR TO INSTALLATION.

VENDOR/INSTALLER SHALL PROVIDE BLOCKING BEHIND FILES, LEVEL AND GANG ALL FILE CABINETS AND STORAGE UNITS.

VENDOR/INSTALLER SHALL LEVEL ALL WORKSURFACES.


VENDOR/INSTALLER SHALL SUPPLY ALL MAINTENANCE MATERIALS TO THE OWNER UPON COMPLETION OF INSTALLATION.

VENDOR/INSTALLER SHALL EDGE BAND ALL ITEMS THAT ARE FIELD CUT PRIOR TO INSTALLATION.

VENDOR/INSTALLER SHALL BE RESPONSIBLE FOR REPAIR OF ALL DAMAGE CAUSED BY DELIVERY AND/OR INSTALLATION OF NEW FURNITURE.

FURNITURE LEGEND

- ROOM NAME
[201] ROOM NAME & NUMBER
- [6] NOTE TAG
- [CH-10] FURNITURE TAG
- [D] NEW FURNITURE TO BE INSTALLED
- [Hatched] EXISTING FURNITURE TO REMAIN

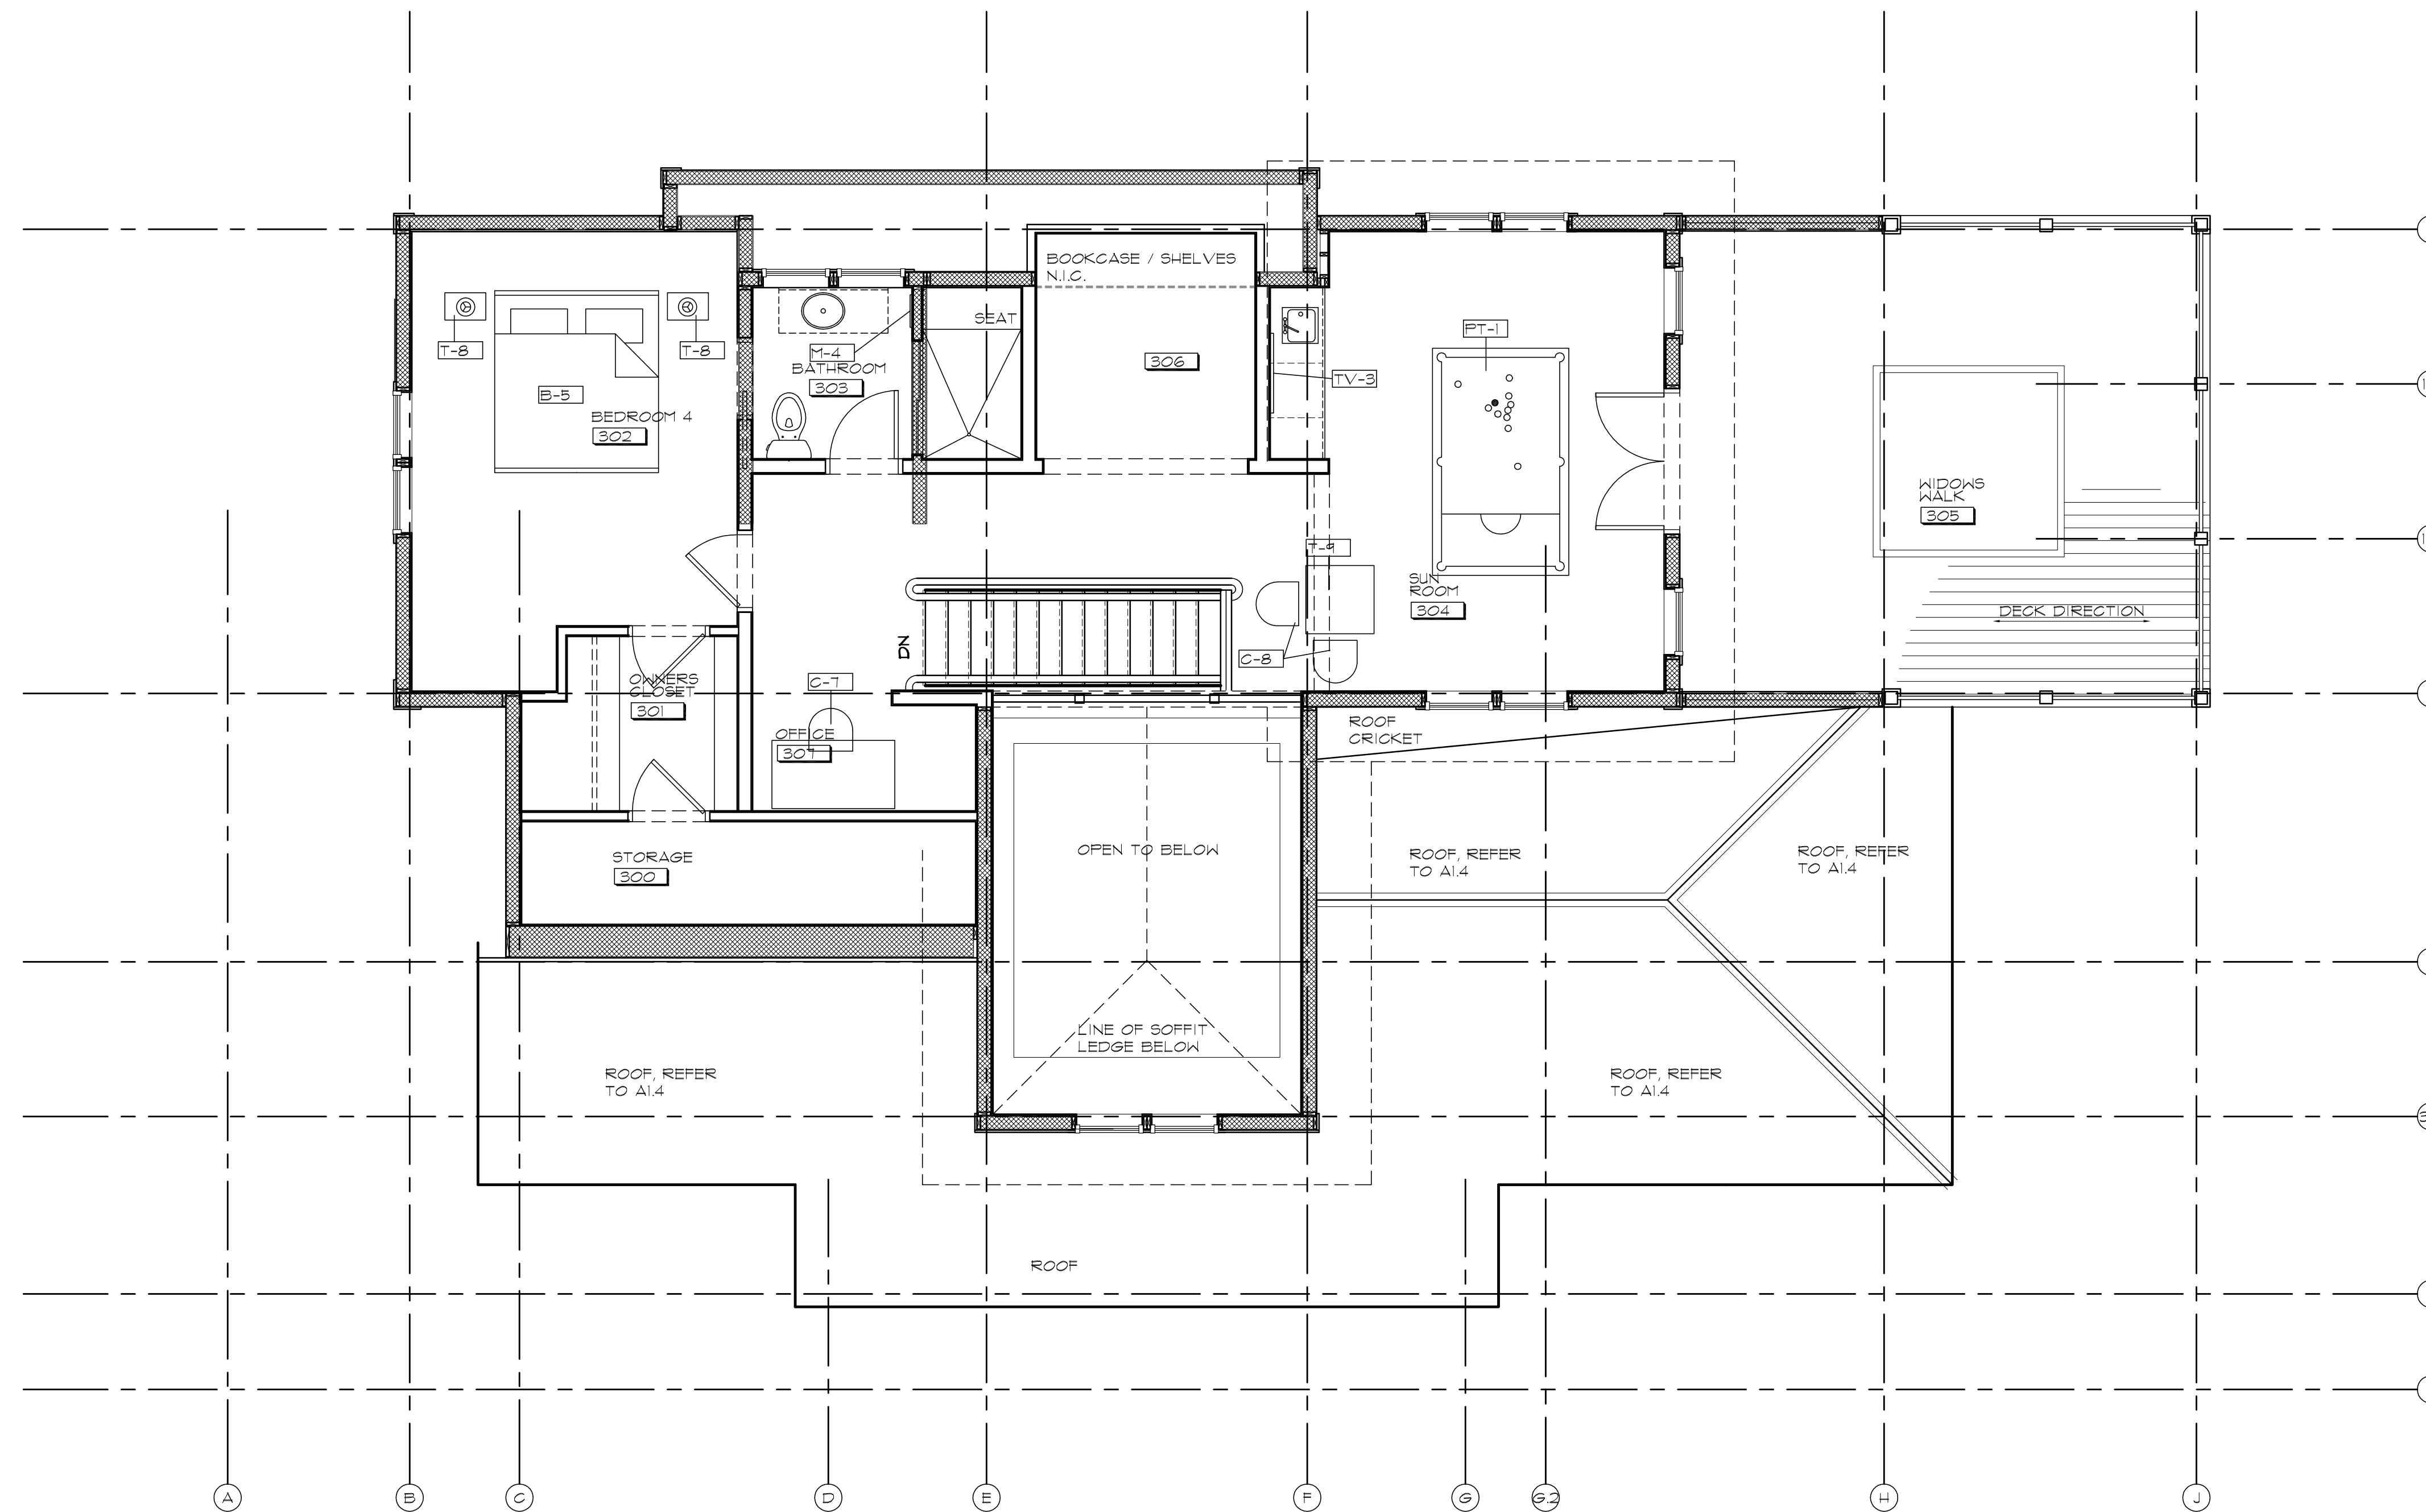


TOWER LEVEL FURNITURE PLAN

SCALE: 1/4" = 1'-0"



THE GRUENE HOUSE
 CINNAMON SHORE
 175 SEASIDE DR.
 PORT ARANSAS, TX 78373

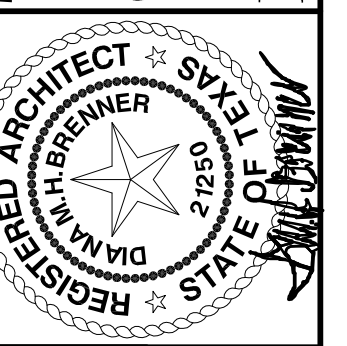

BRENNER DESIGN
 Architecture
 Construction Management

620 N. Delaware
 Indianapolis, IN 46204
 317.263.1200 tel.
 317.263.1200 fax
 www.brennerdesign.com

SHEET NO. **A8.3**

TOWER LEVEL FURNITURE PLAN
 1 JUN 13
 CIN3401R