

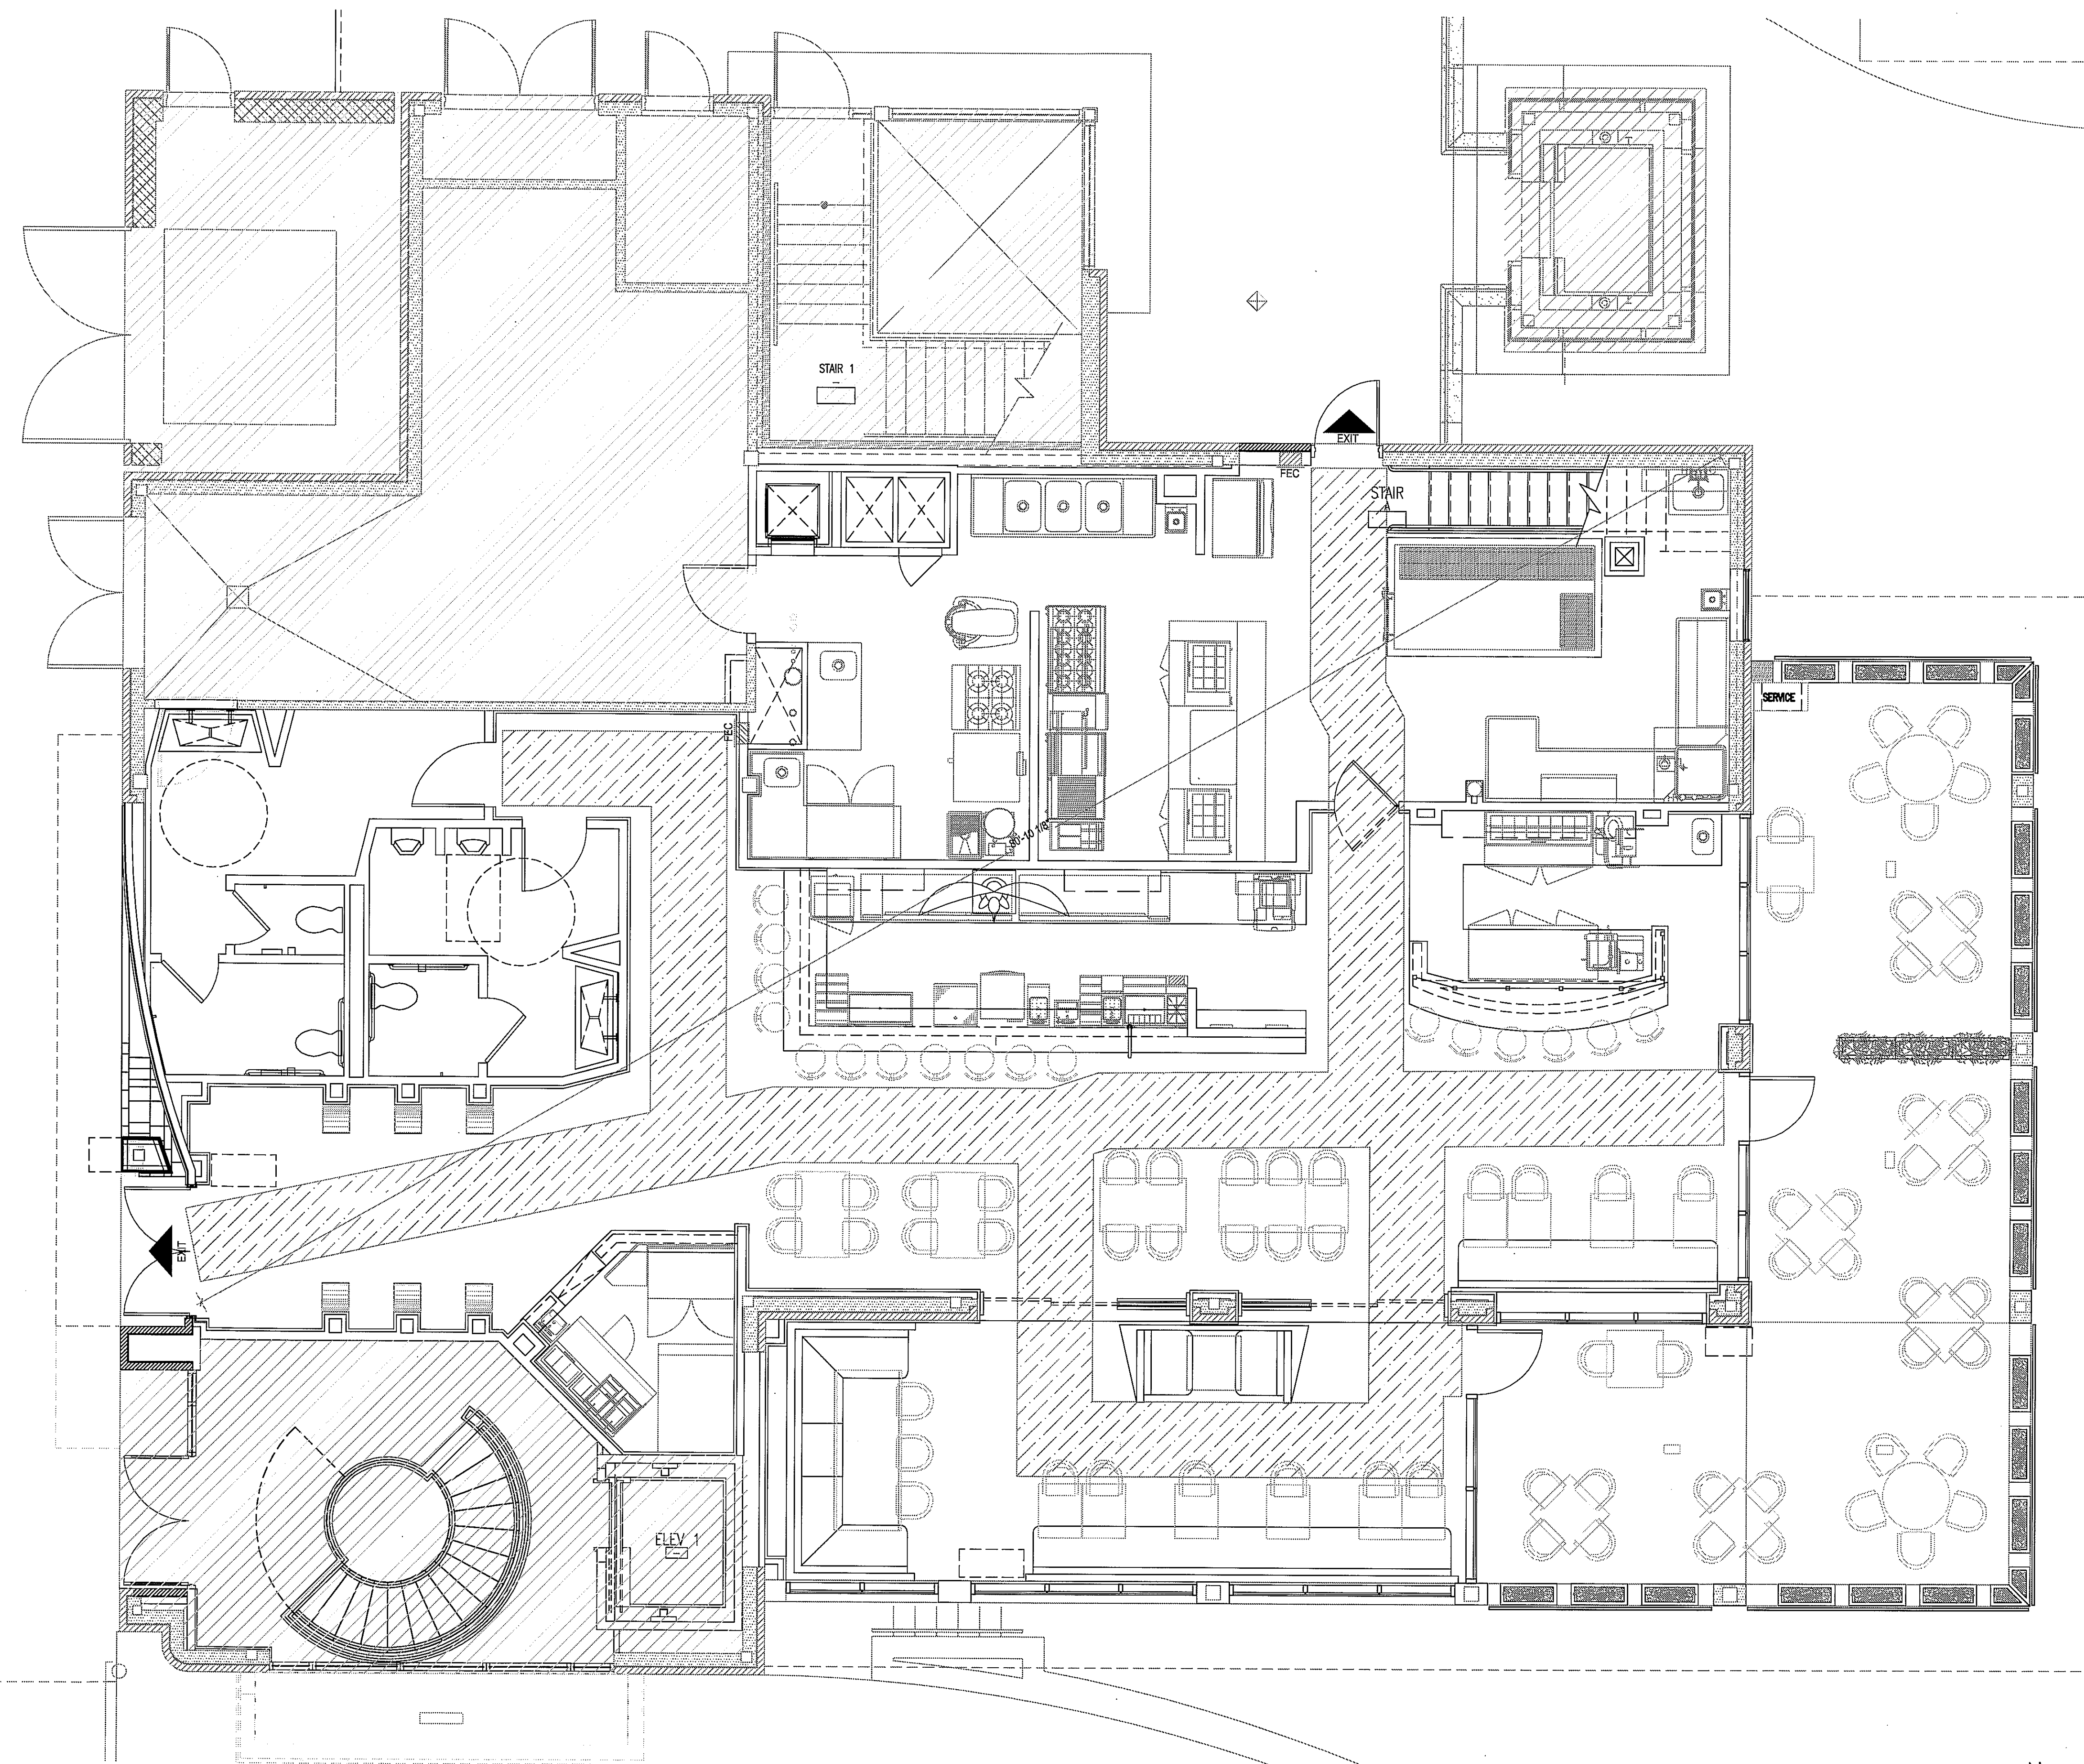
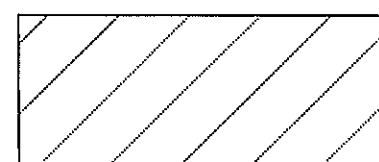
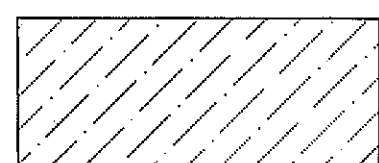


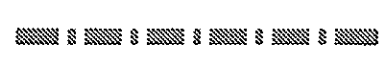


ISSUE	NO.
09-09-2010 Permit	1
10-22-2010 Construction	2

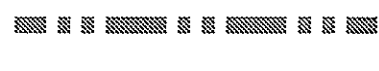

-  NOT IN CONTRACT
-  PATH OF EGRESS = 42" WIDE
-  1 HOUR WALL/45 MIN. OPENINGS (CORRIDOR)
-  2 HOUR WALL/90 MIN. OPENINGS (TENANT DEMISING WALL)
-  EXIT
-  FEC FIRE EXTINGUISHER CABINET
-  FE WALL-MOUNTED FIRE EXTINGUISHER

LEGEND 3

HARRELL
ARCHITECTS, LP
9575 Katy Frwy., #200
Houston, Texas 77024
tel: 713.722.7071
fax: 713.722.7072

CONSULTANTS
Holste & Associates, Inc
MEP Engineers
TDG
Food Service
Paul Engineering
Structural Engineers

PROJECT NAME
LUCA & LEONARDO RESTAURANT
LUCA & LEONARDO
RESTAURANTE
PROJECT ADDRESS
20 WATERWAY
THE WOODLANDS, TEXAS

PROJECT NUMBER
10018
SHEET NAME
LIFE SAFETY PLAN
SHEET NUMBER

- A. REFER TO GENERAL INFORMATION SHEET A0.00 FOR OCCUPANT LOAD AND EGRESS CALCULATIONS.
- B. ALL SCREENED AREAS AREA EXISTING TO REMAIN, EXCEPT AS SPECIFICALLY SCHEDULED OR NOTED.
- C. REFER TO GENERAL NOTES ON SHEET A0.1 FOR GENERAL INFORMATION TO DRAWING.
- D. REFER TO ENLARGED PLANS FOR NOTES, PARTITION TYPES, AND DIMENSIONS.
- E. ANY AND ALL PENETRATIONS THROUGH A FIRE RATED WALL MUST BE SEALED WITH FIRE CAULK EQUAL TO OR GREATER THAN THE PARTITIONS RATING.

