



ISSUE
 09-08-2010 Permit 1
 10-22-2010 Construction 2

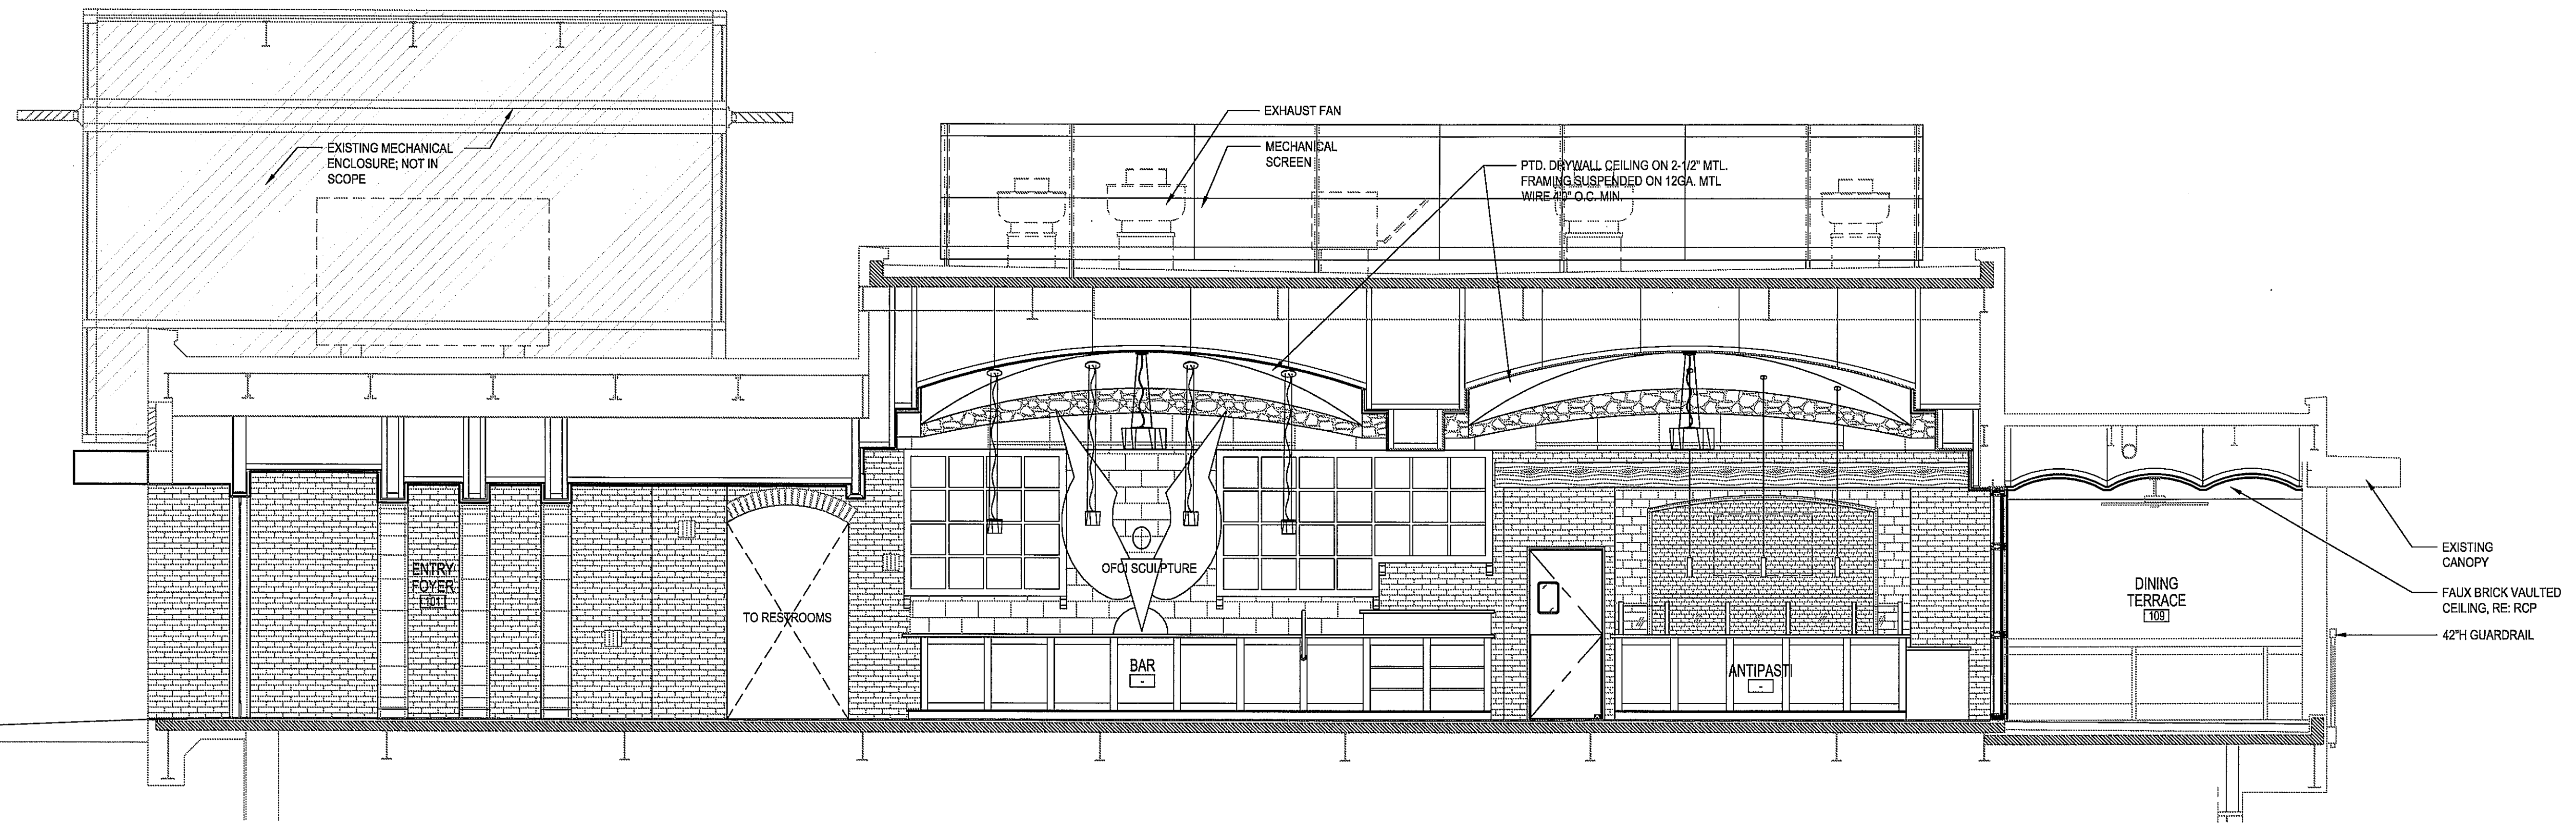

BUILDING SECTION LOOKING NORTH

1/4" = 1'-0" 3

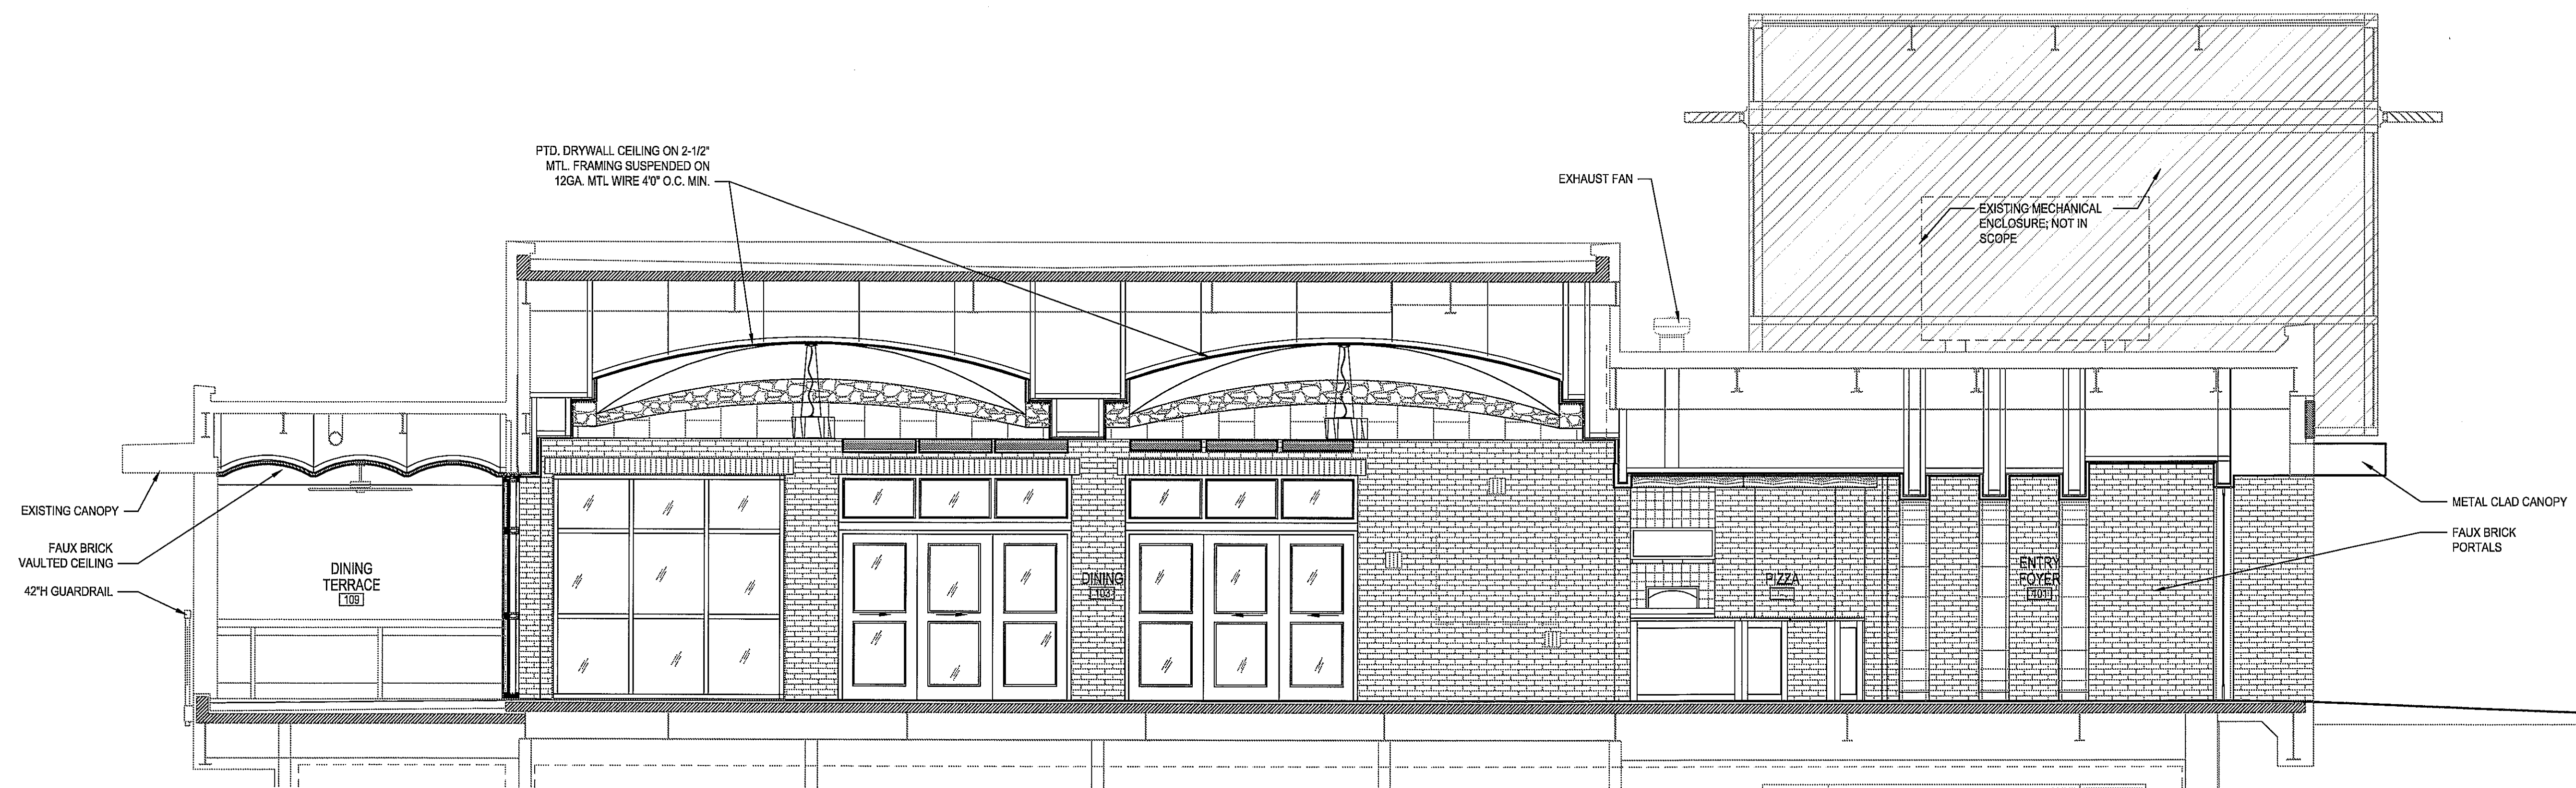

BUILDING SECTION LOOKING SOUTH

1/4" = 1'-0" 1

HARRELL
 ARCHITECTS, LP

9575 Katy Frwy., #200
 Houston, Texas 77024
 tel: 713.722.7071
 fax: 713.722.7072

CONSULTANTS
 Holste & Associates, Inc
 MEP Engineers
 TDG
 Food Service
 Paul Engineering
 Structural Engineers

PROJECT NAME

LUCA &
 LEONARDO
 RESTAURANT



PROJECT ADDRESS
 20 WATERWAY
 THE WOODLANDS, TEXAS

PROJECT NUMBER
 10018
 SHEET NAME

**BUILDING
 SECTION**

SHEET NUMBER

A4.00