


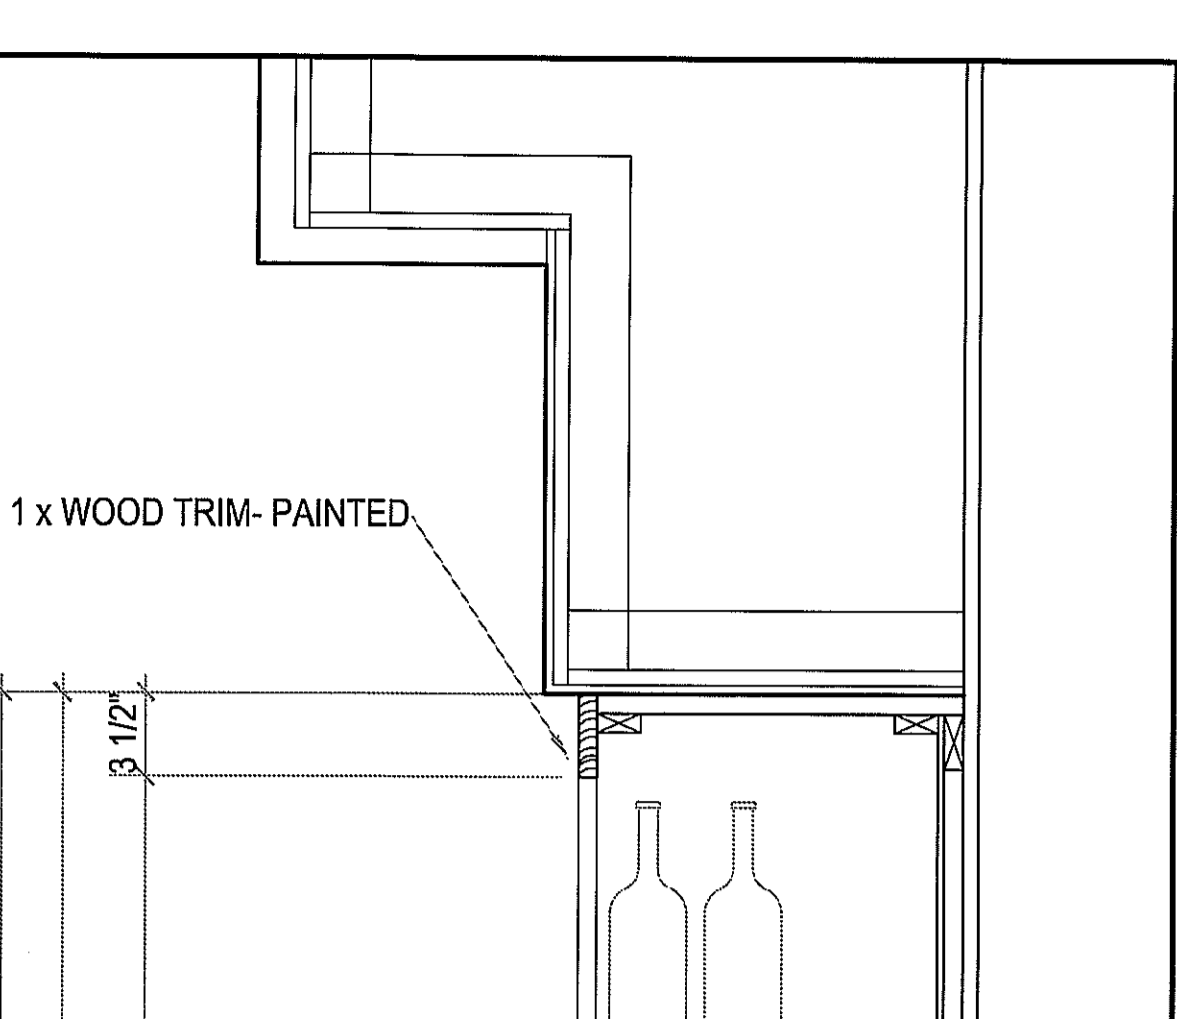
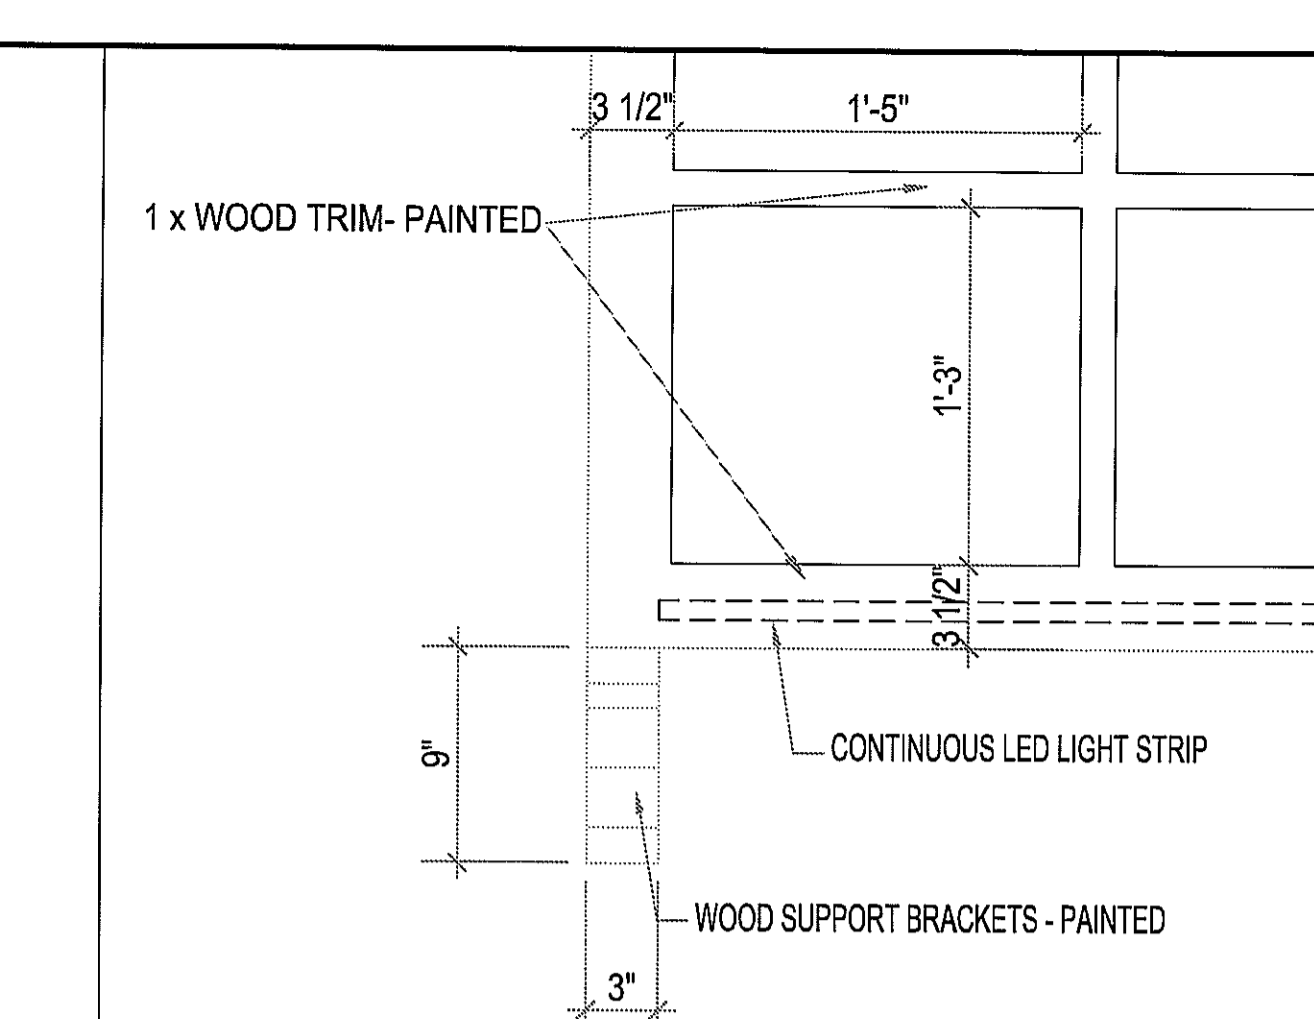
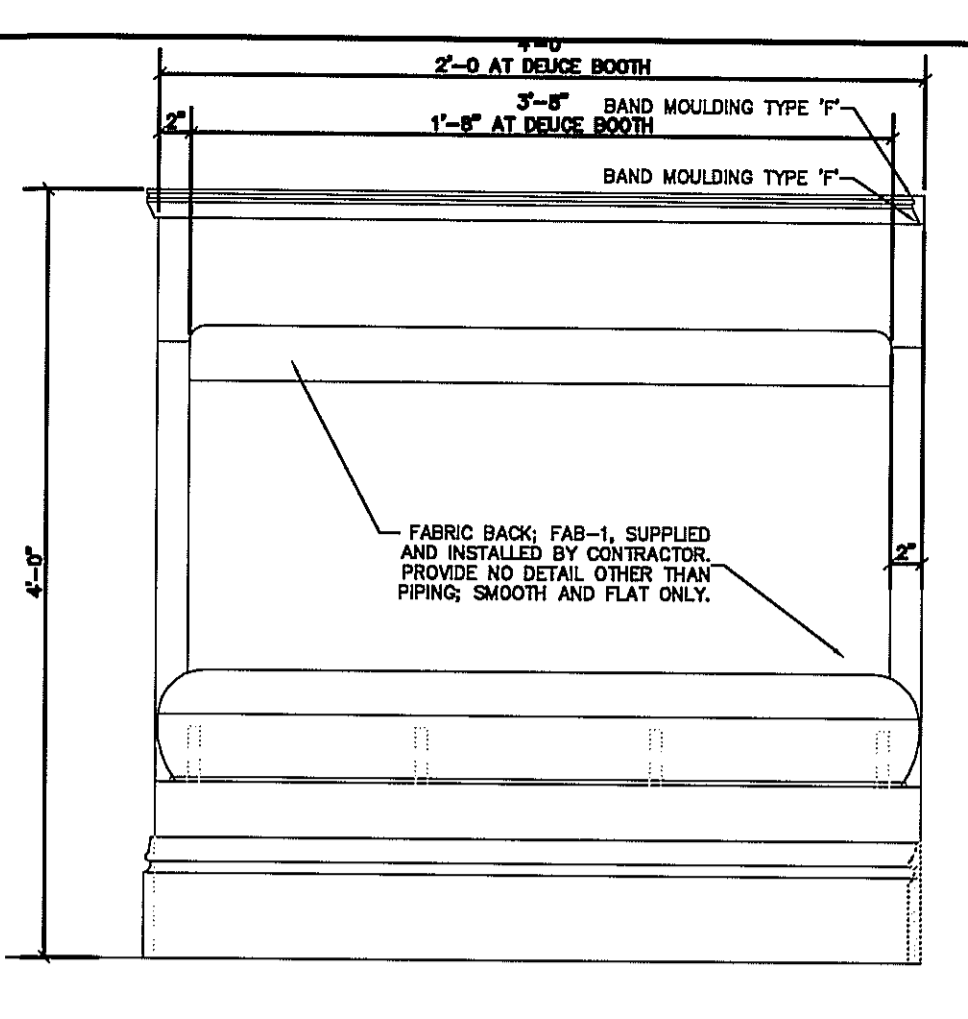
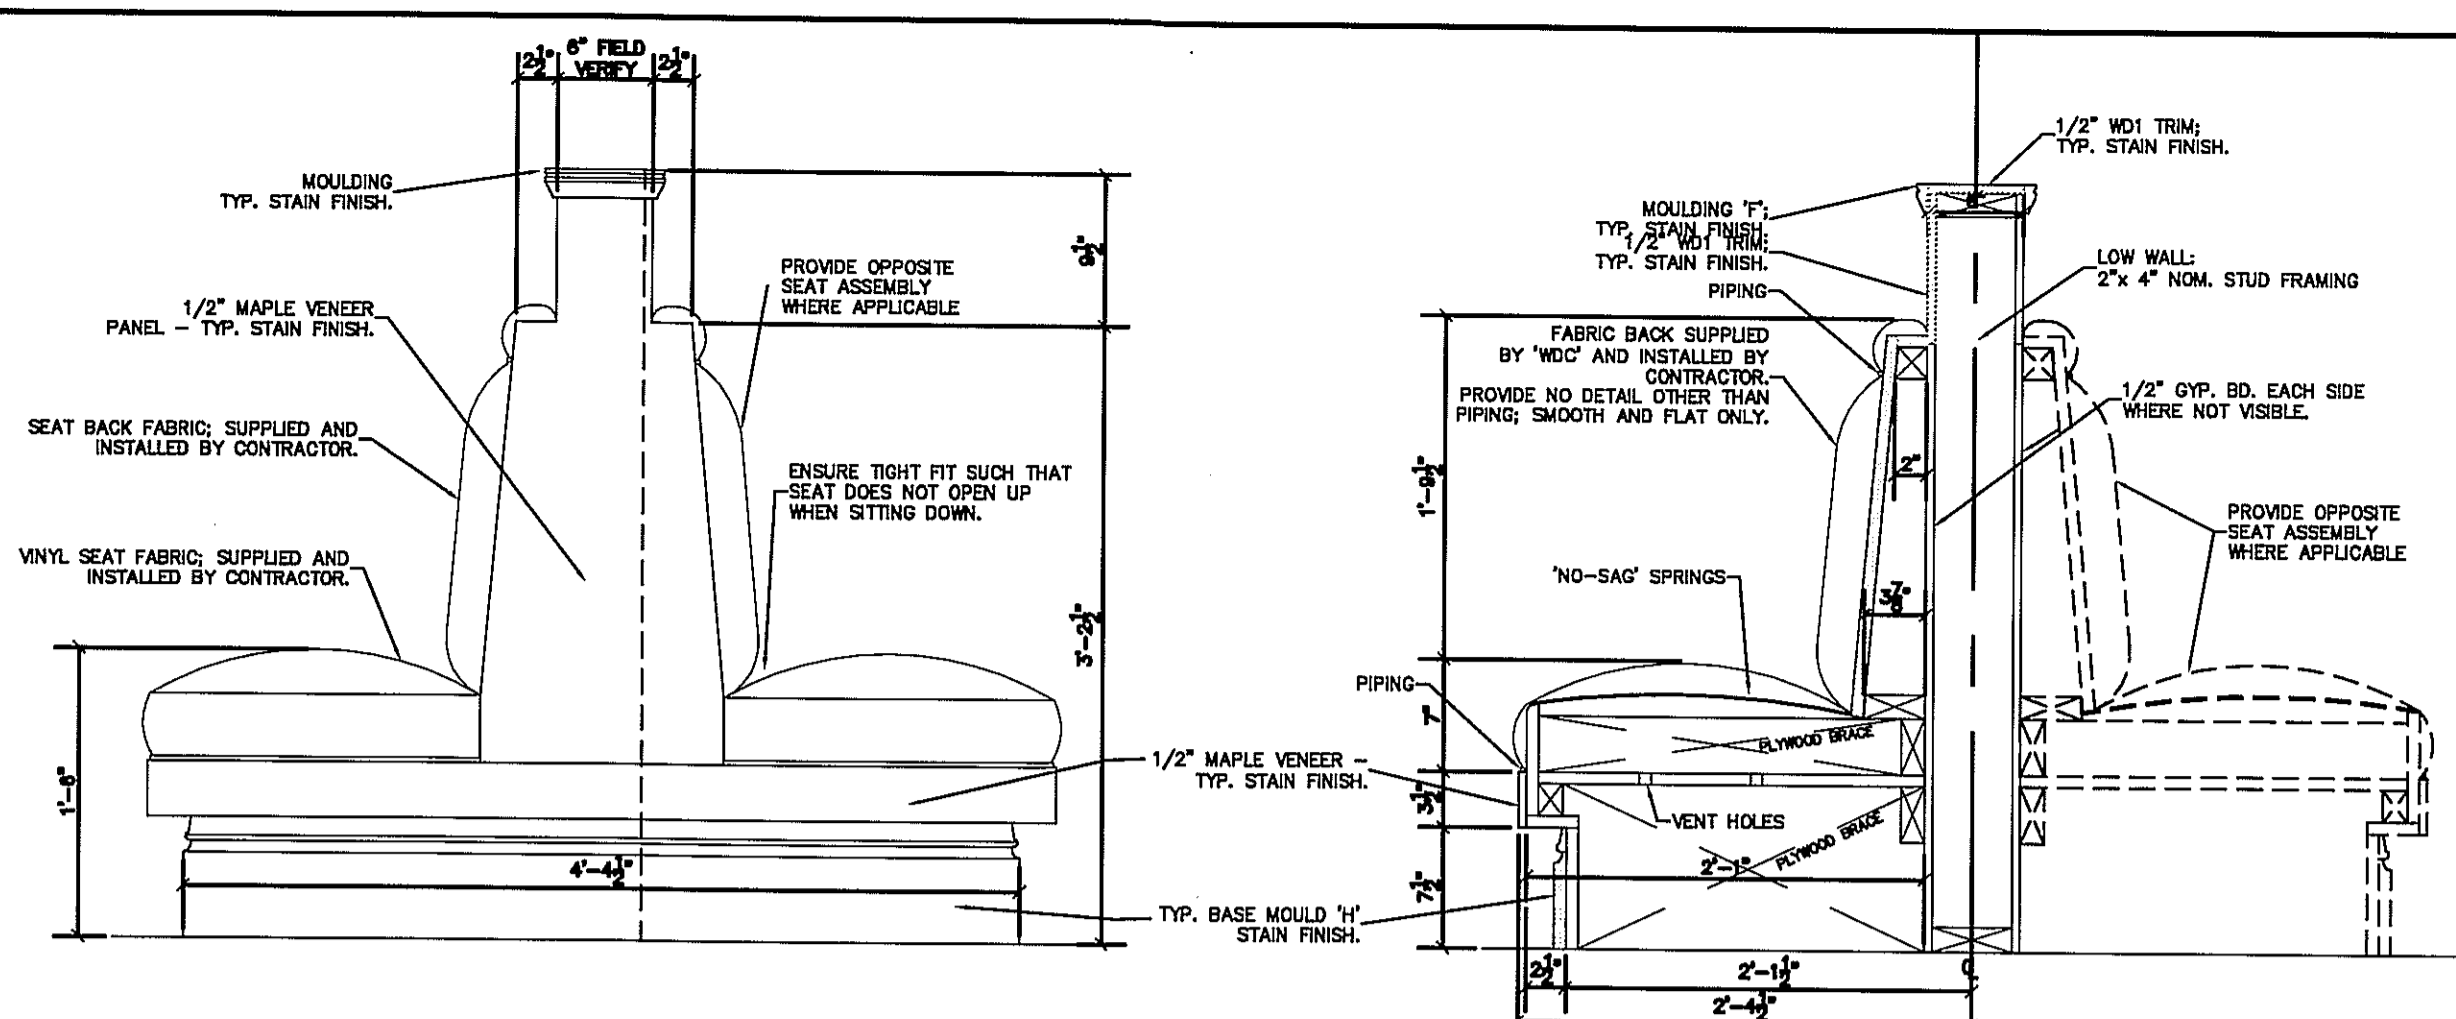


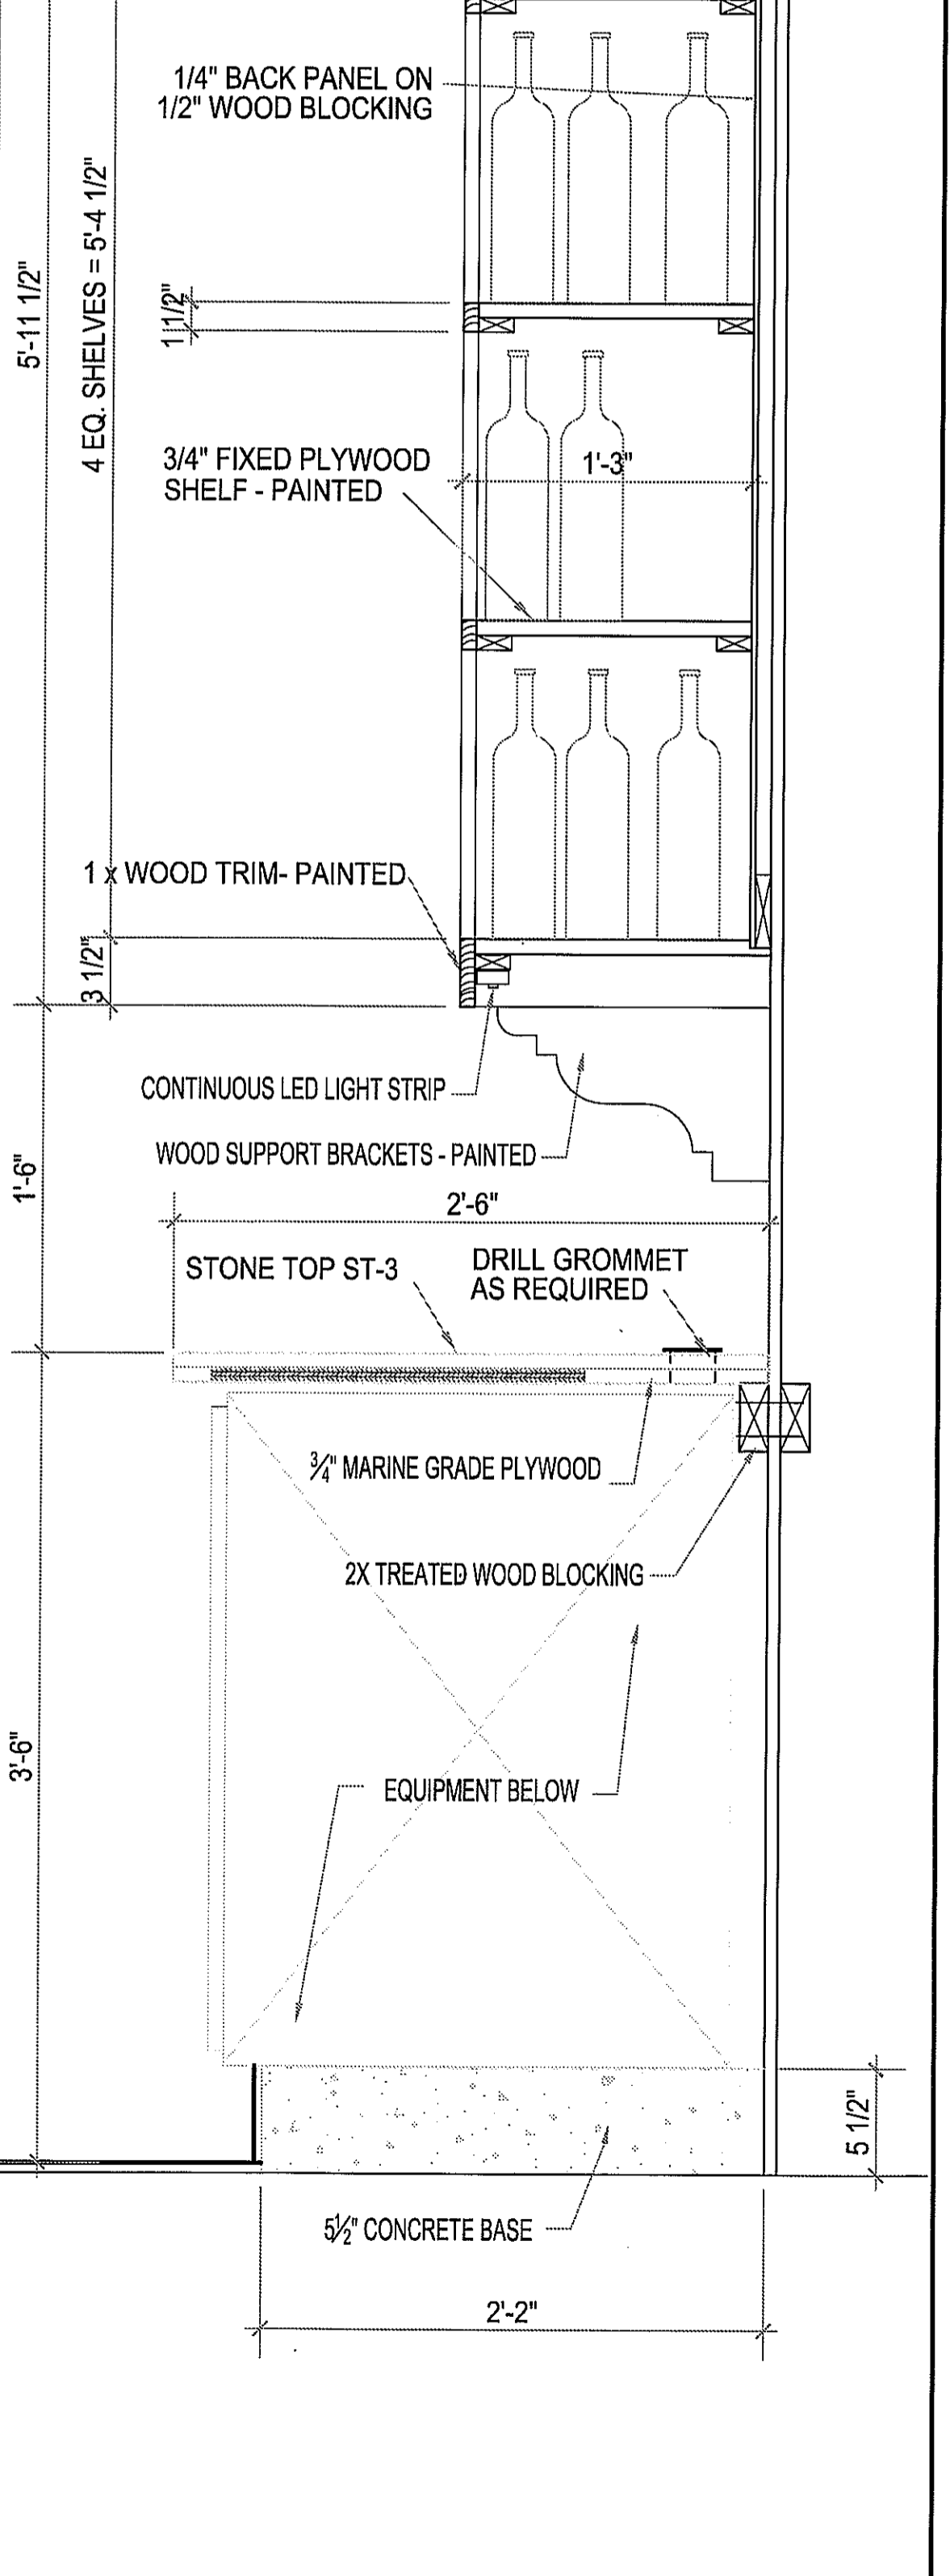

ISSUE
10-22-2010 CONSTRUCTION 2

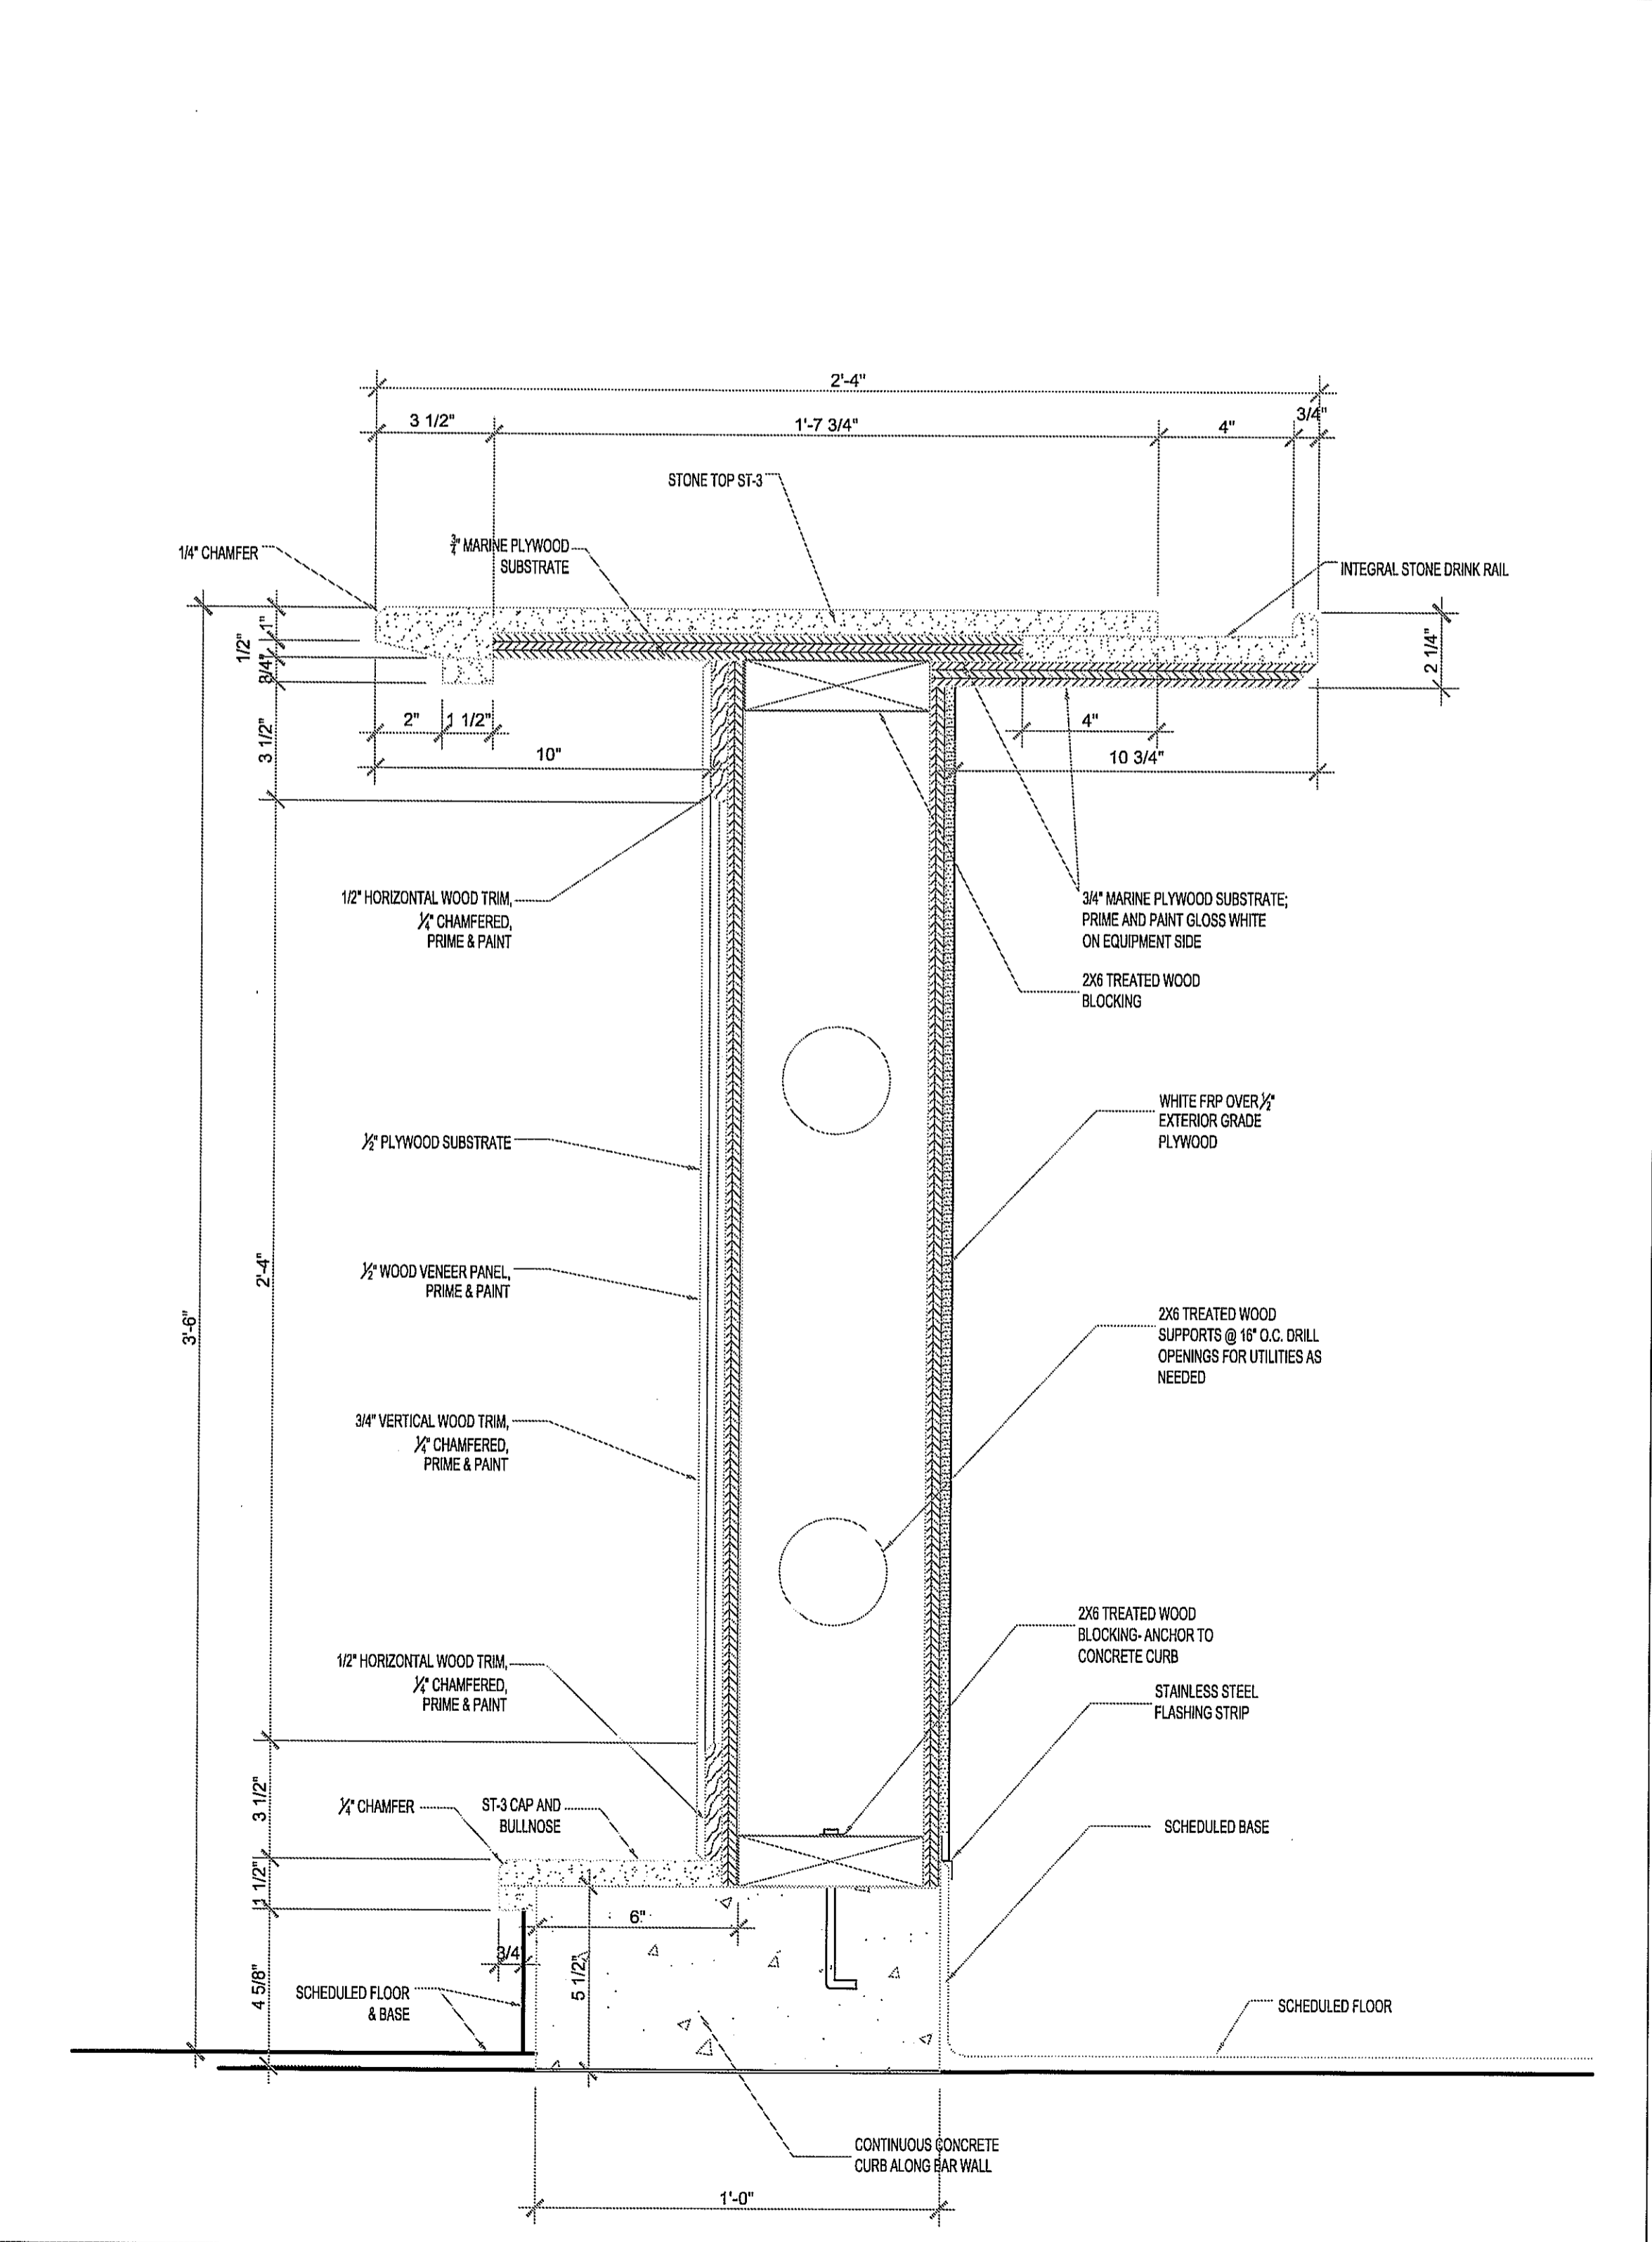

DINING BOOTHS	1" = 1'-0"	12	WINE CABINET	1-1/2" = 1'-0"	8
---------------	------------	----	--------------	----------------	---

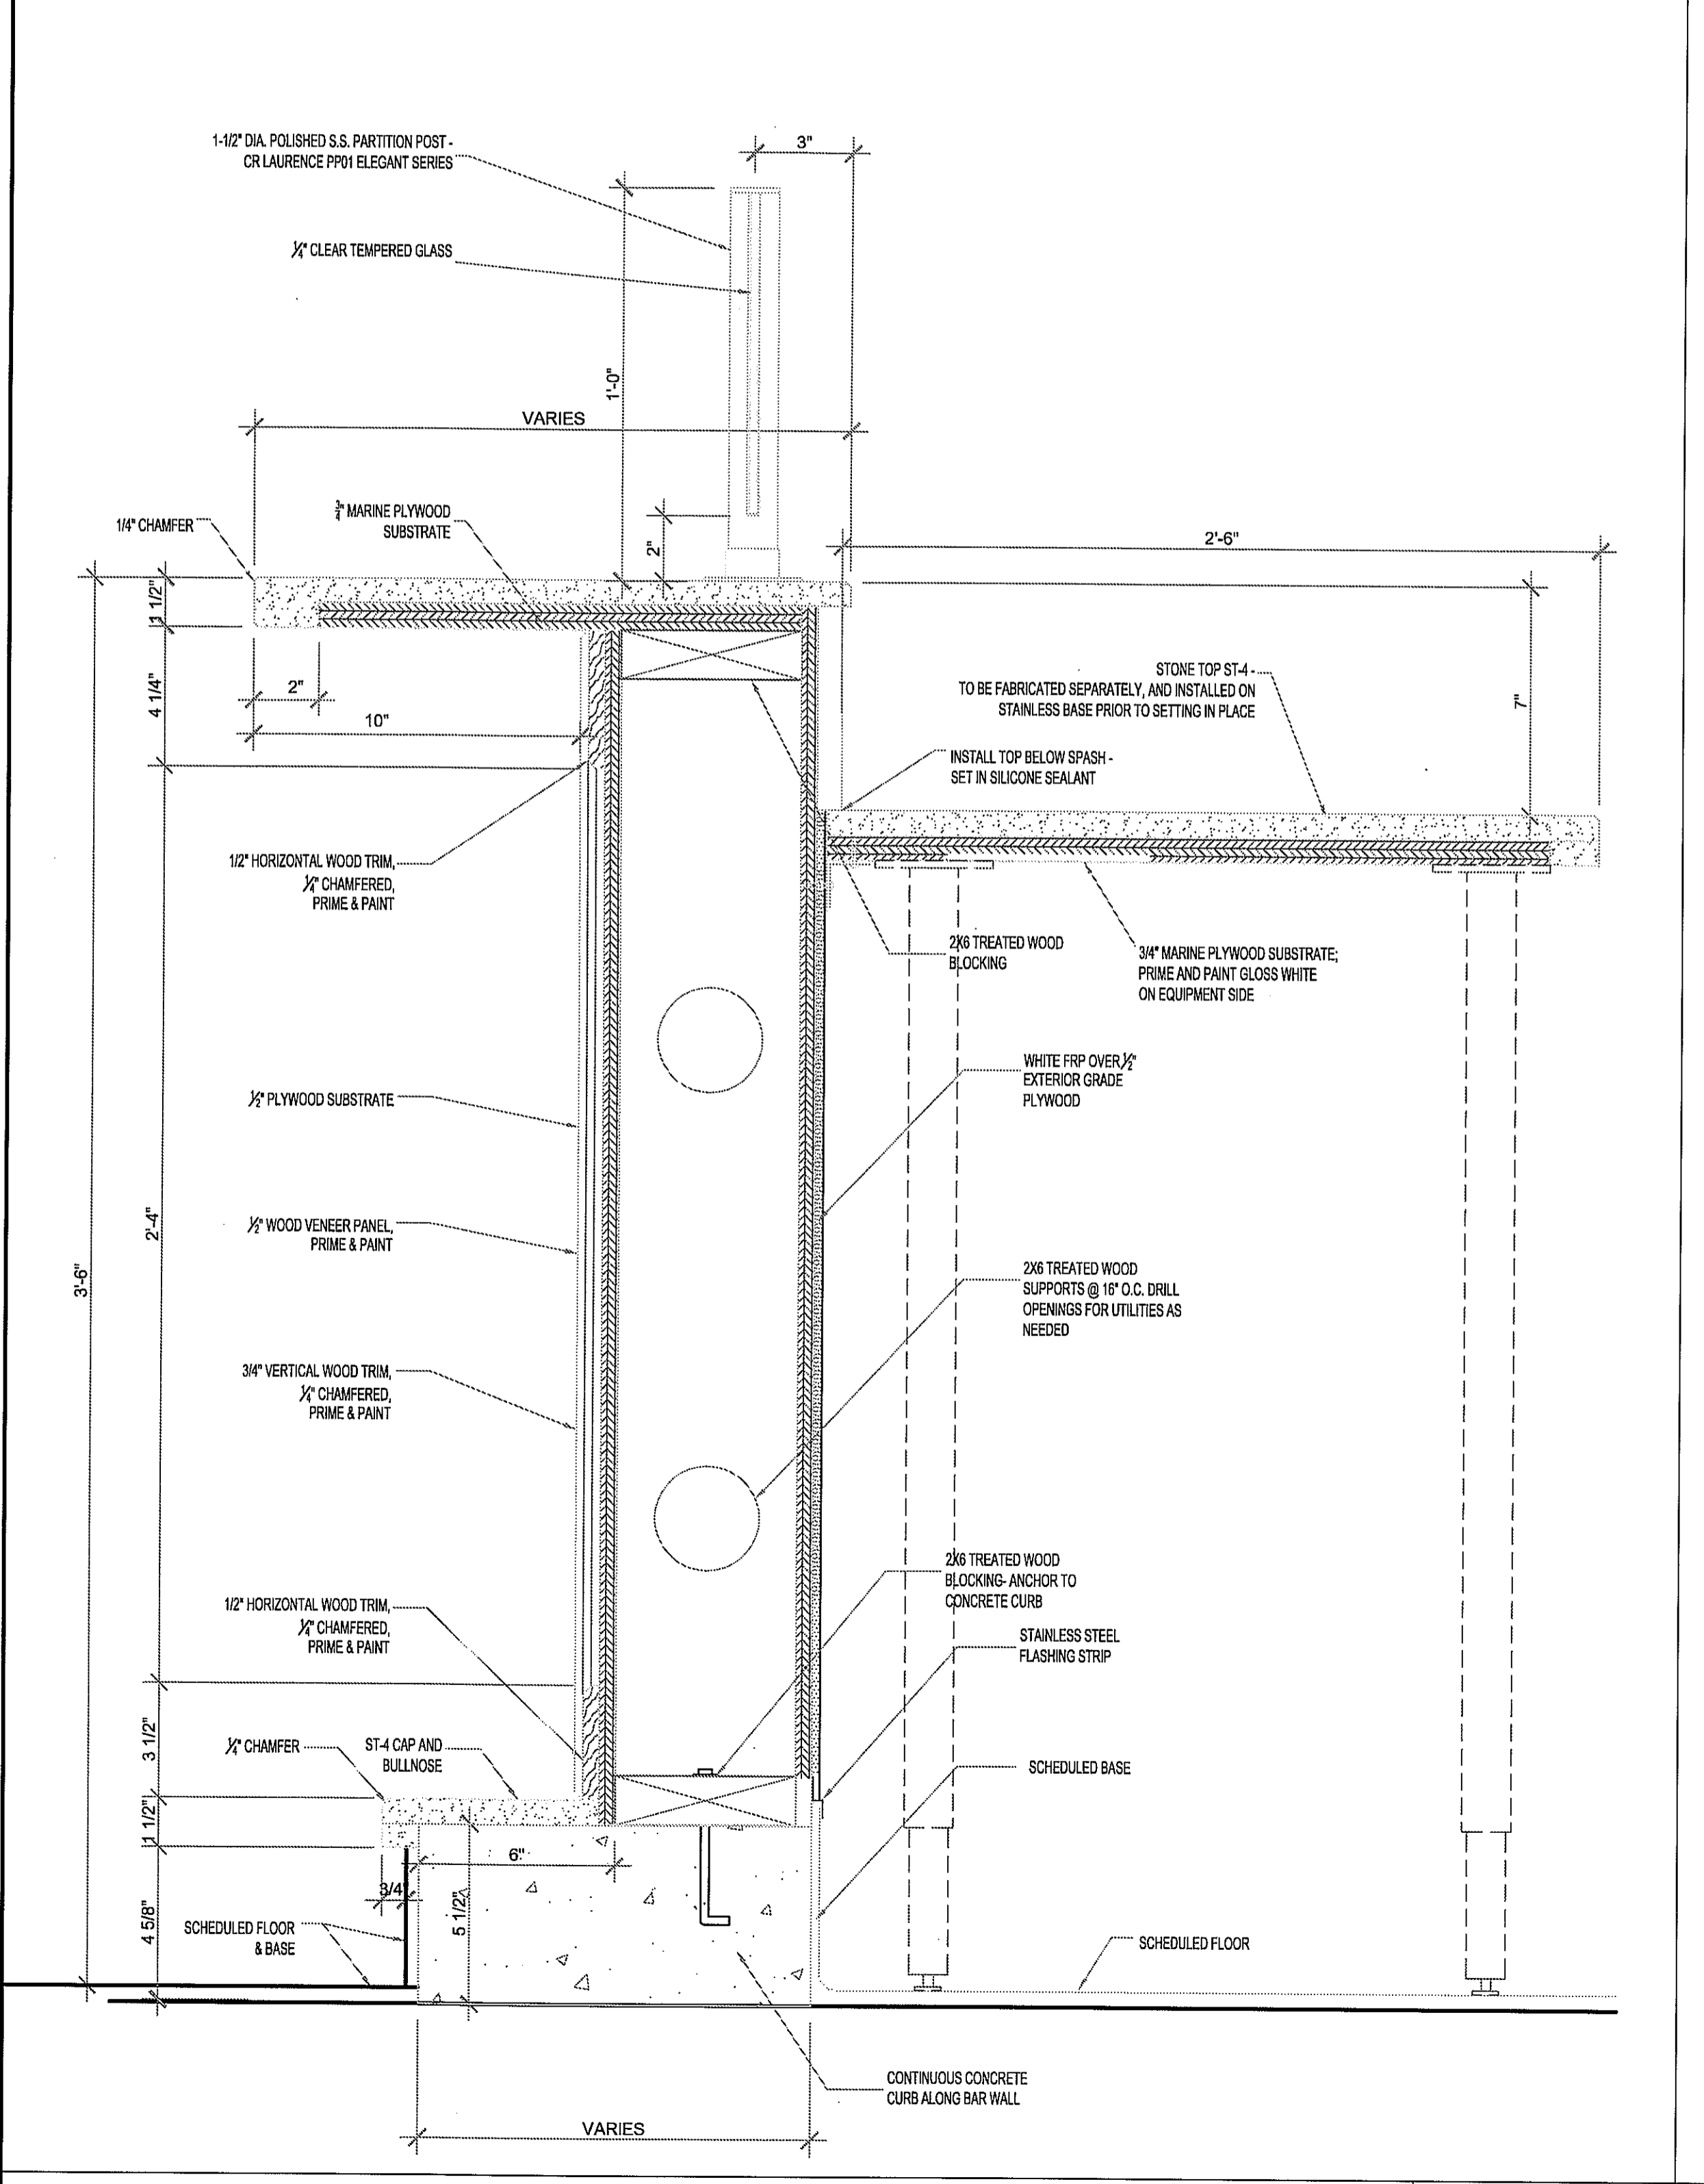

SECTION AT ANTIPASTI BAR	3" = 1'-0"	13	SECTION AT BAR	3" = 1'-0"	5	SECTION AT BACK BAR	1-1/2" = 1'-0"	1
--------------------------	------------	----	----------------	------------	---	---------------------	----------------	---

HARRELL
ARCHITECTS, LP
9575 Katy Frwy., #200
Houston, Texas 77024
tel: 713.722.7071
fax: 713.722.7072

CONSULTANTS
Holte & Associates, Inc
MEP Engineers
TDG
Food Service
Paul Engineering
Structural Engineers

PROJECT NAME
LUCA & LEONARDO RESTAURANT
LUCA & LEONARDO
RISTORANTE
PROJECT ADDRESS
20 WATERWAY
THE WOODLANDS, TEXAS

PROJECT NUMBER
10018
SHEET NAME
MILLWORK DETAILS
SHEET NUMBER

A6.20