

ISSUE
 09-09-2010 Permit 1
 10-22-2010 Construction 2

HARRELL
 ARCHITECTS, LP

9575 Katy Frwy., #200
 Houston, Texas 77024
 tel: 713.722.7071
 fax: 713.722.7072

CONSULTANTS
 Holste & Associates, Inc
 MEP Engineers
 TDG
 Food Service
 Paul Engineering
 Structural Engineers

PROJECT NAME

LUCA & LEONARDO RESTAURANT

LUCA & LEONARDO
 RESTAURANTE

PROJECT ADDRESS
 20 WATERWAY
 THE WOODLANDS, TEXAS

PROJECT NUMBER


10018

SHEET NAME


CEILING DETAILS

SHEET NUMBER


A6.30

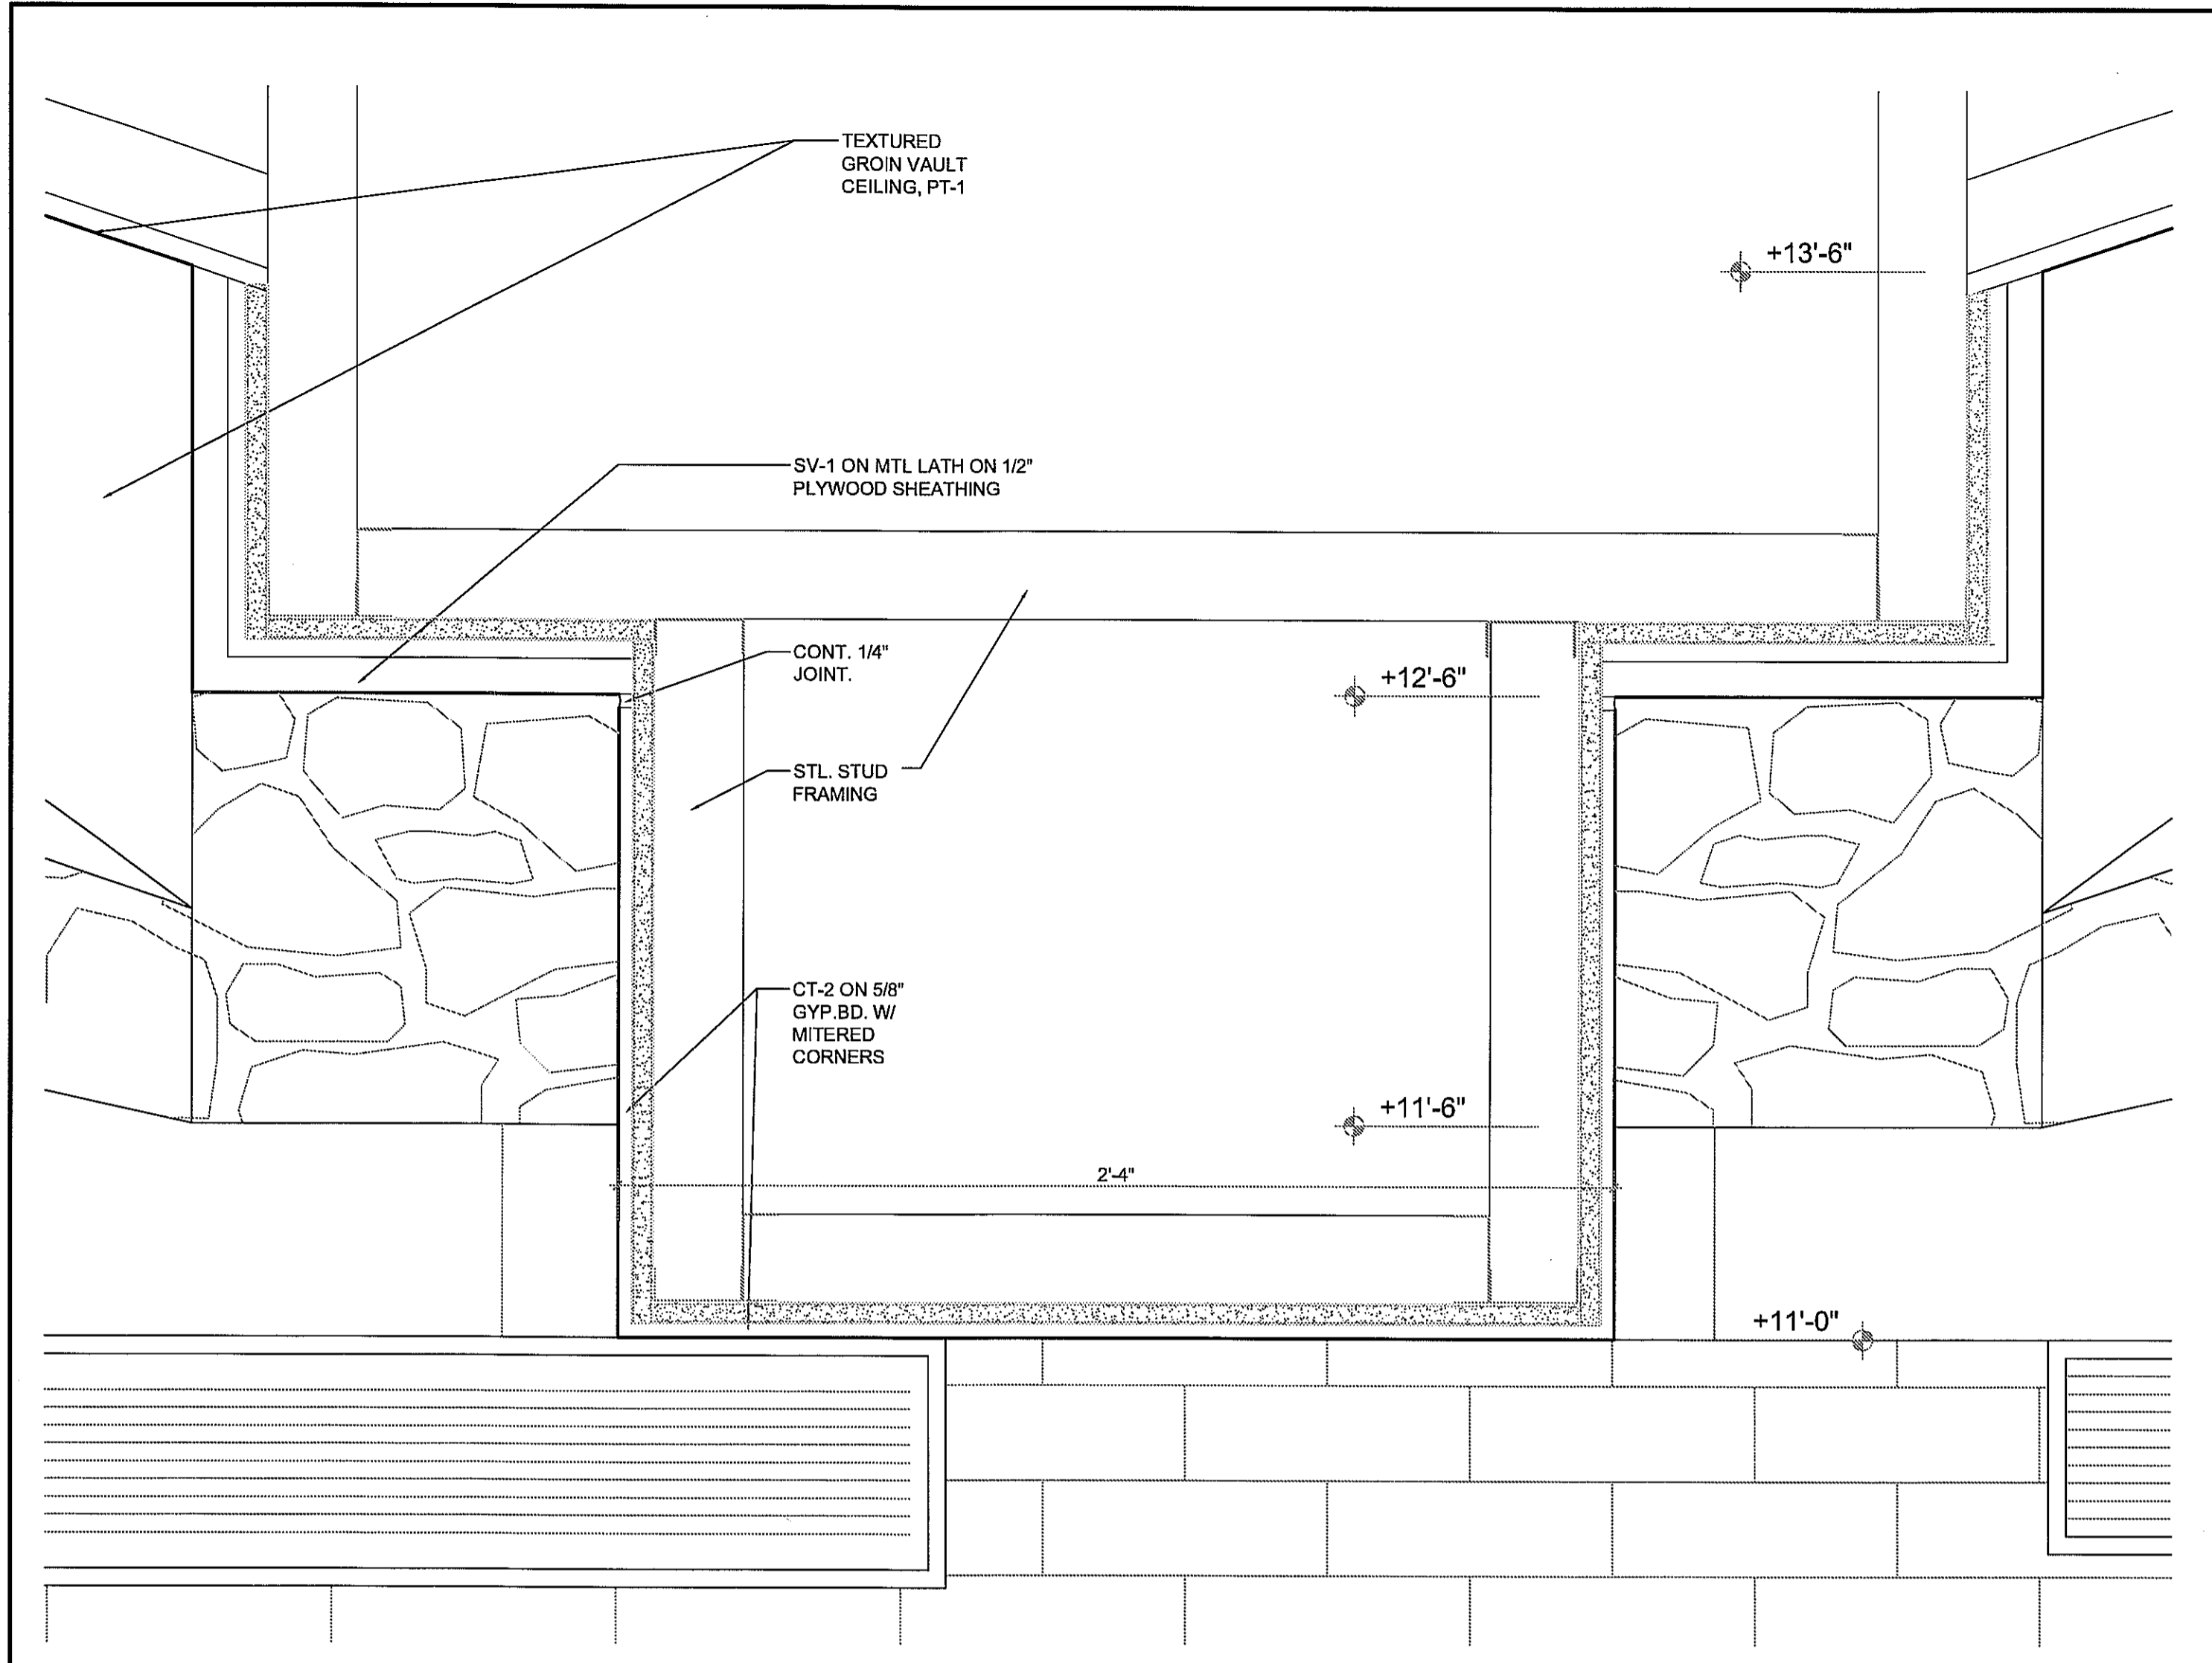


CEILING AT DINING 3" = 1'-0" 15

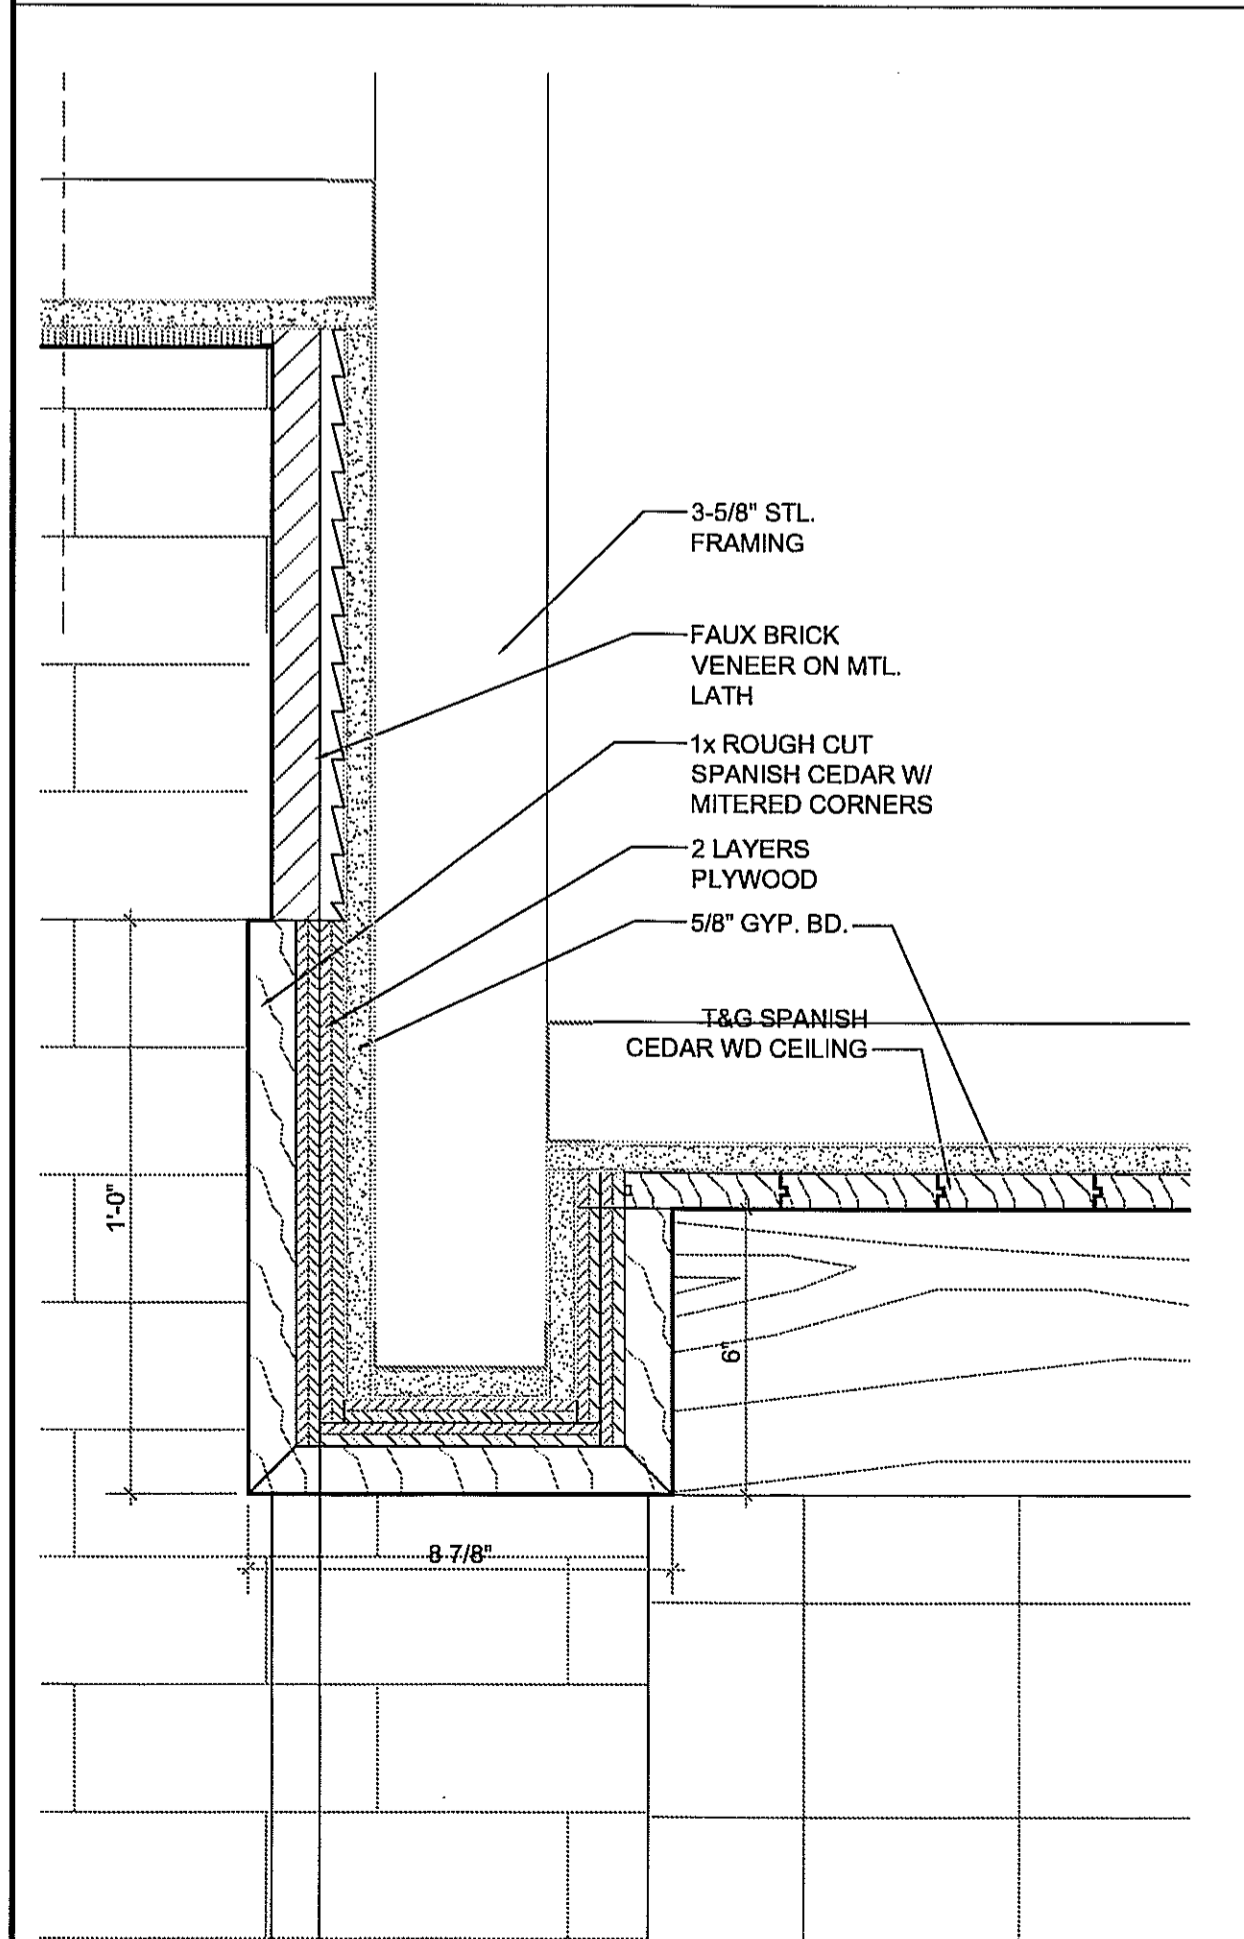

CEILING AT ENTRY/DINING 3" = 1'-0" 17

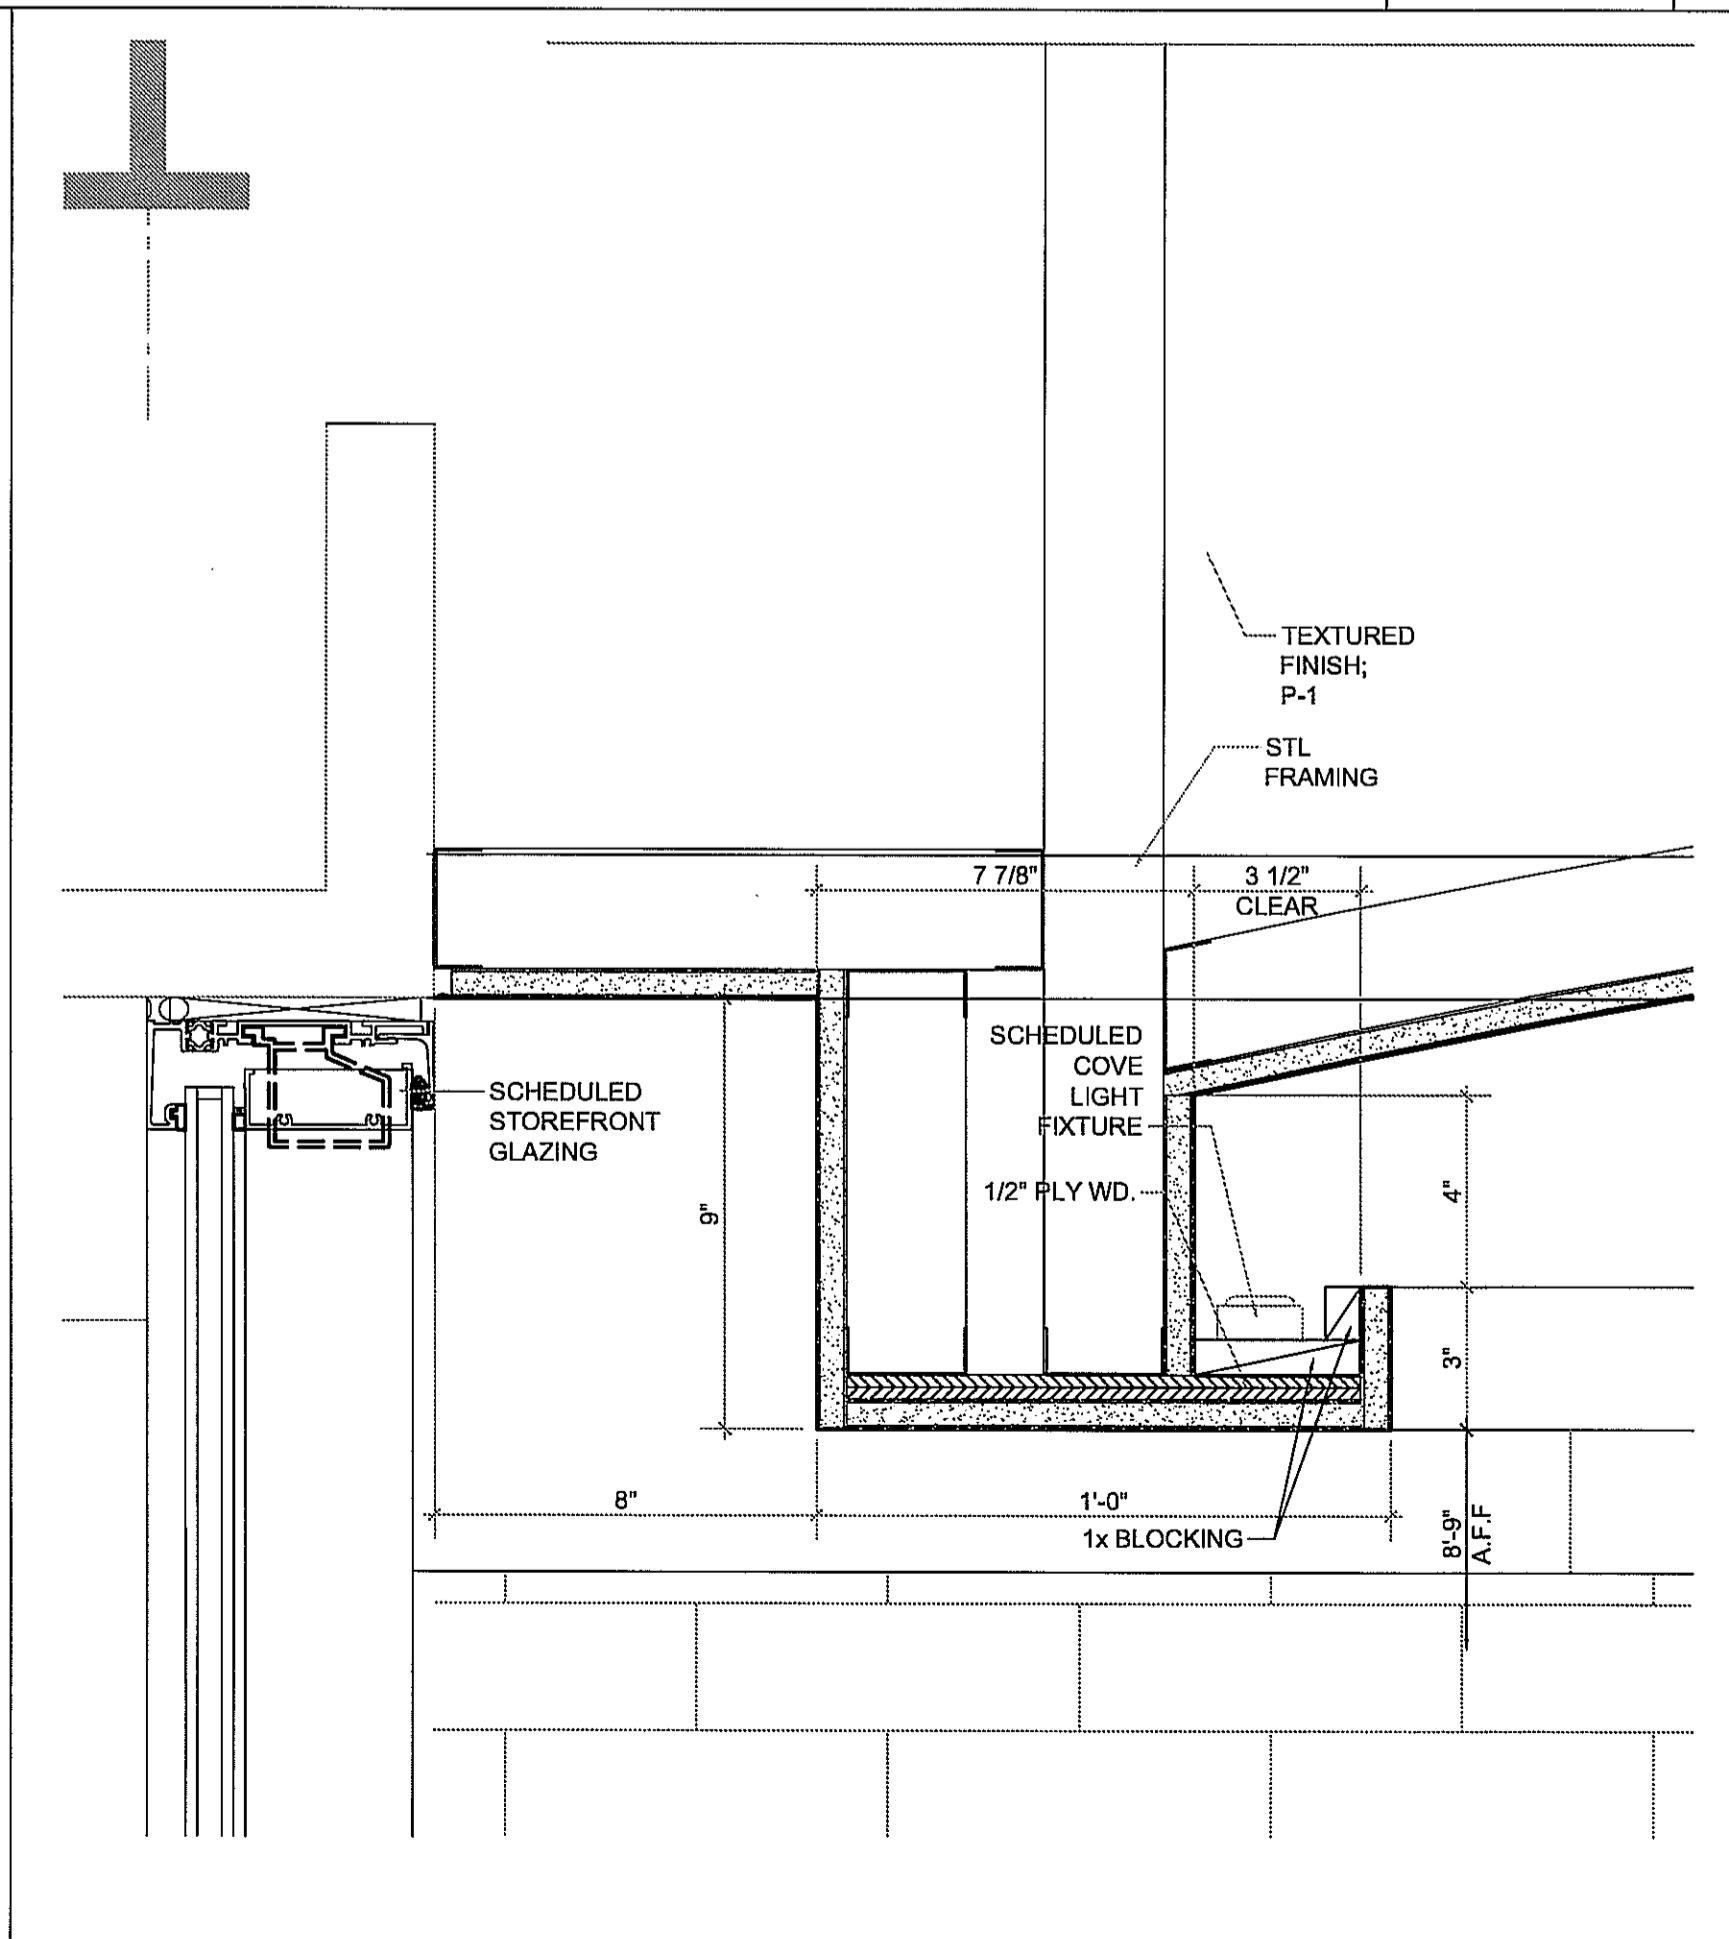

STAIR "A" SECTION 3" = 1'-0" 13

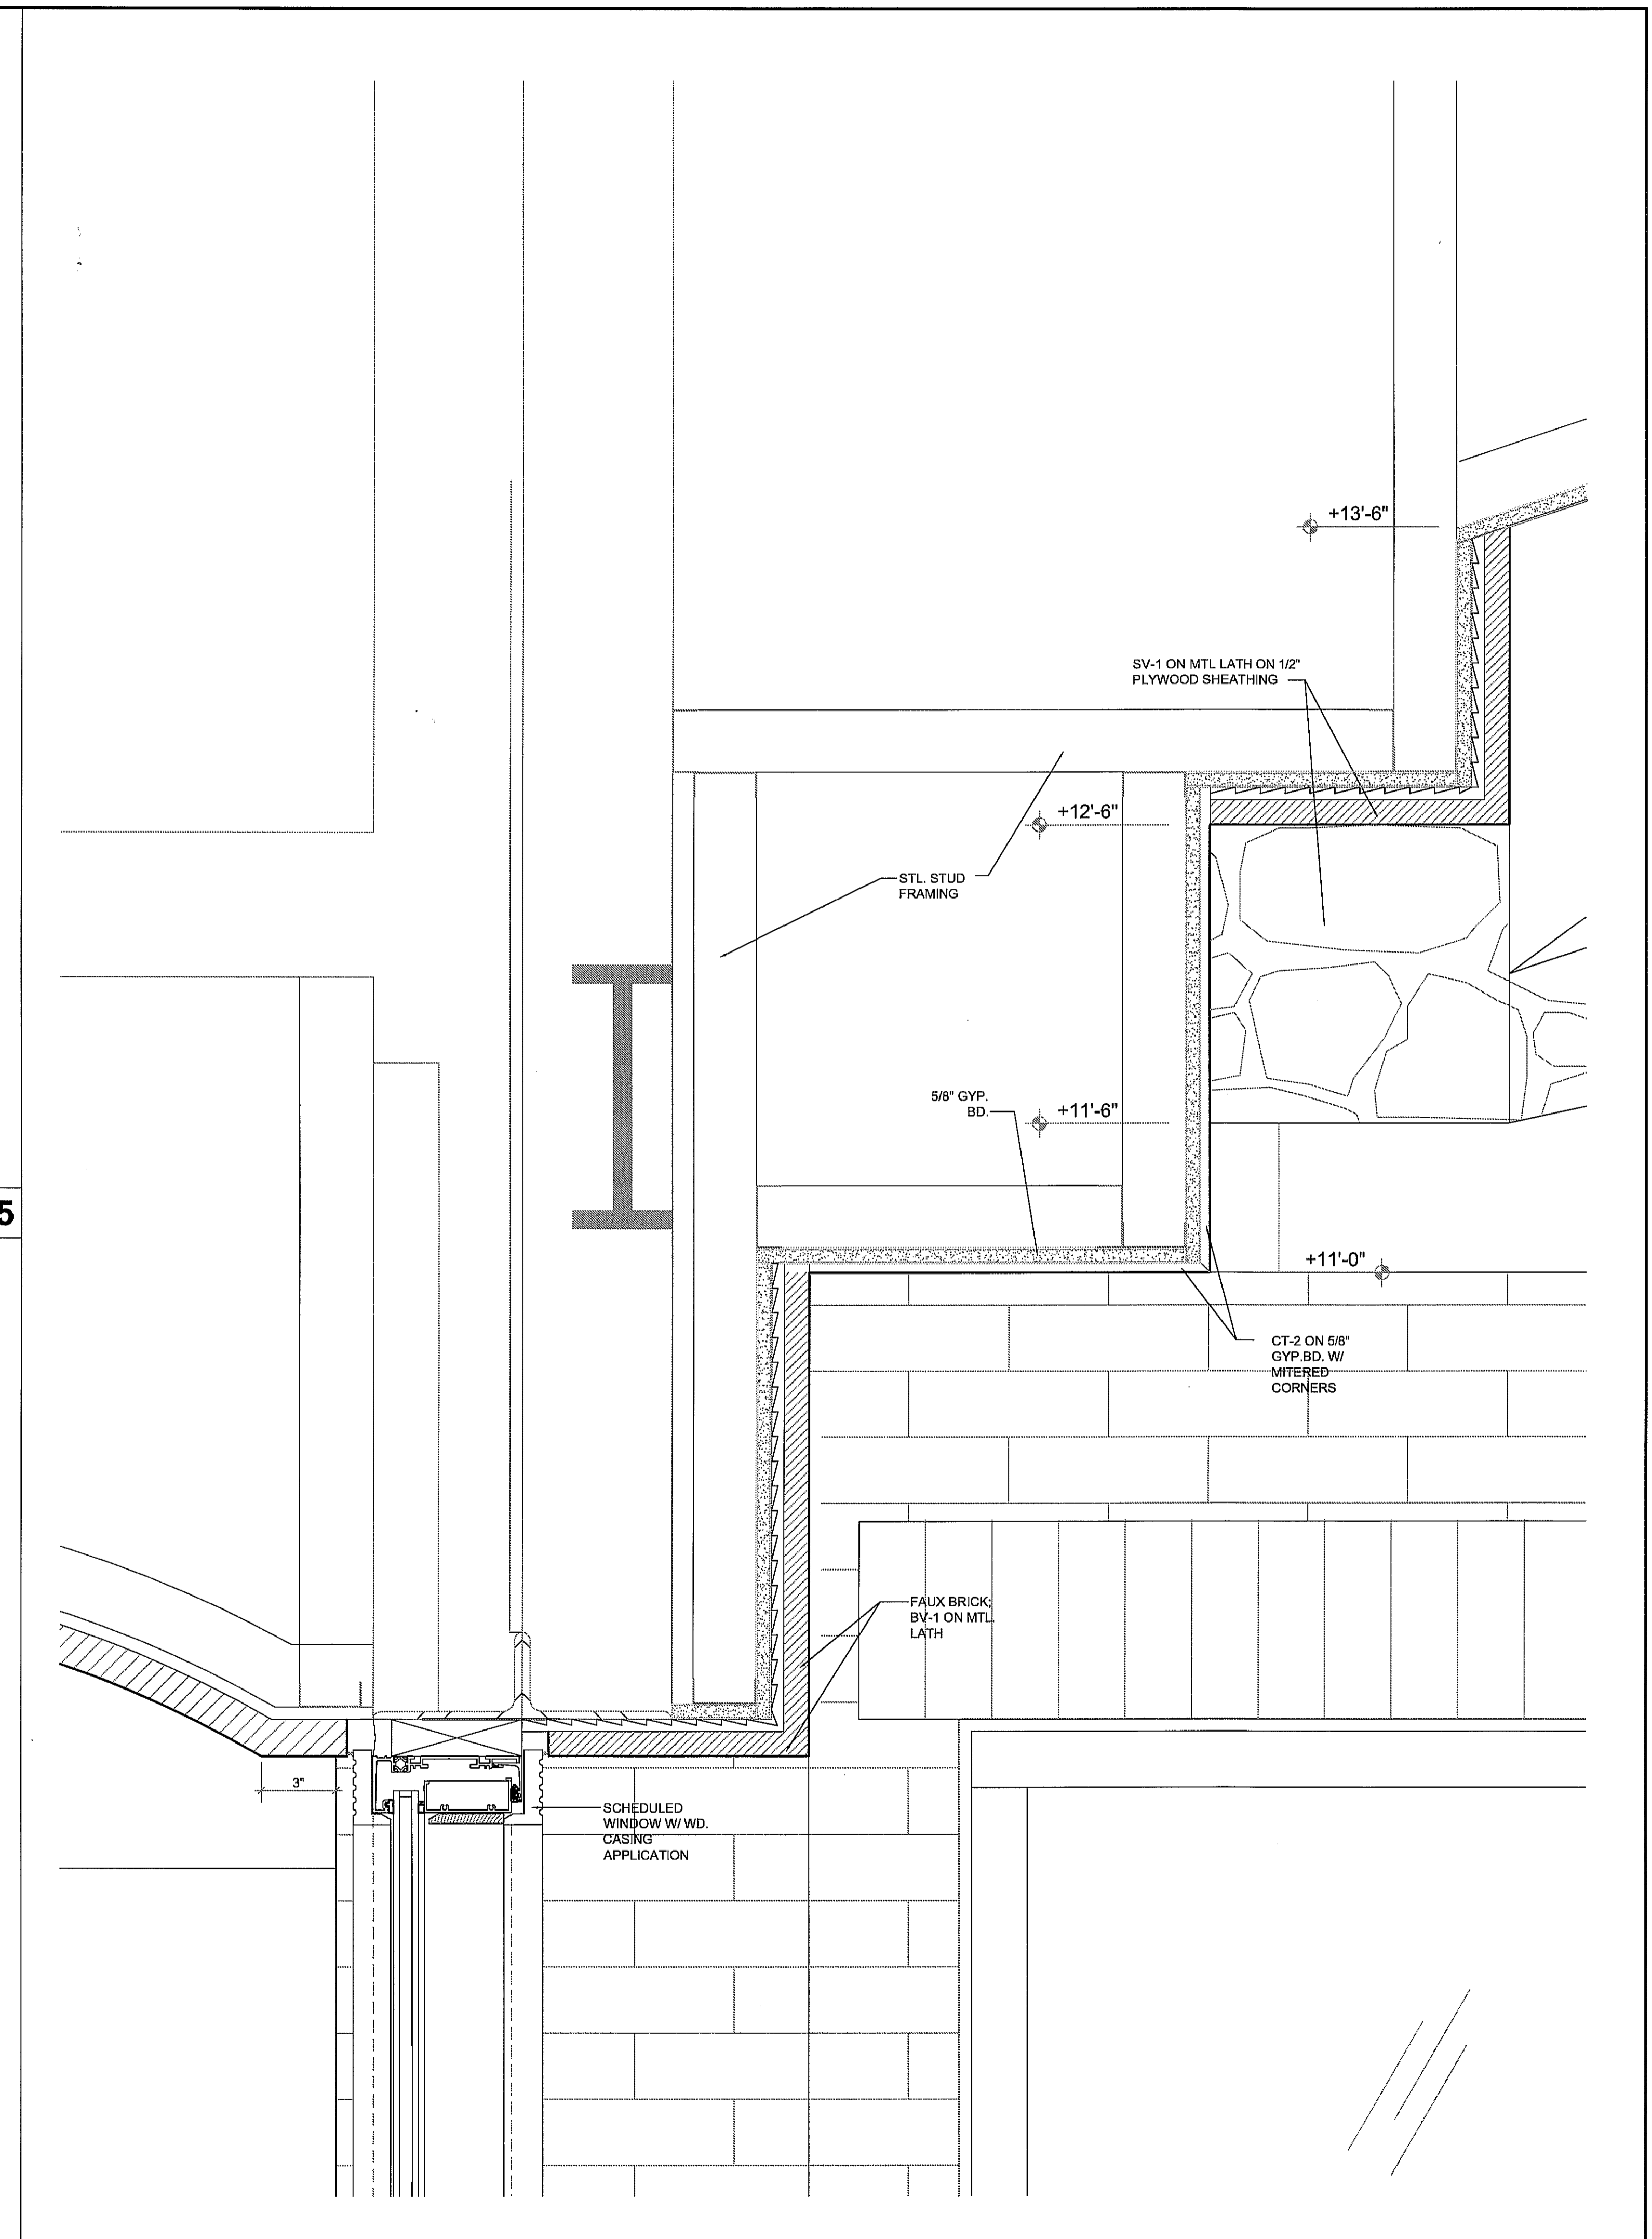

CEILING AT DINING 3" = 1'-0" 01