


ISSUE
 09-09-2010 Permit 1
 10-22-2010 Construction 2

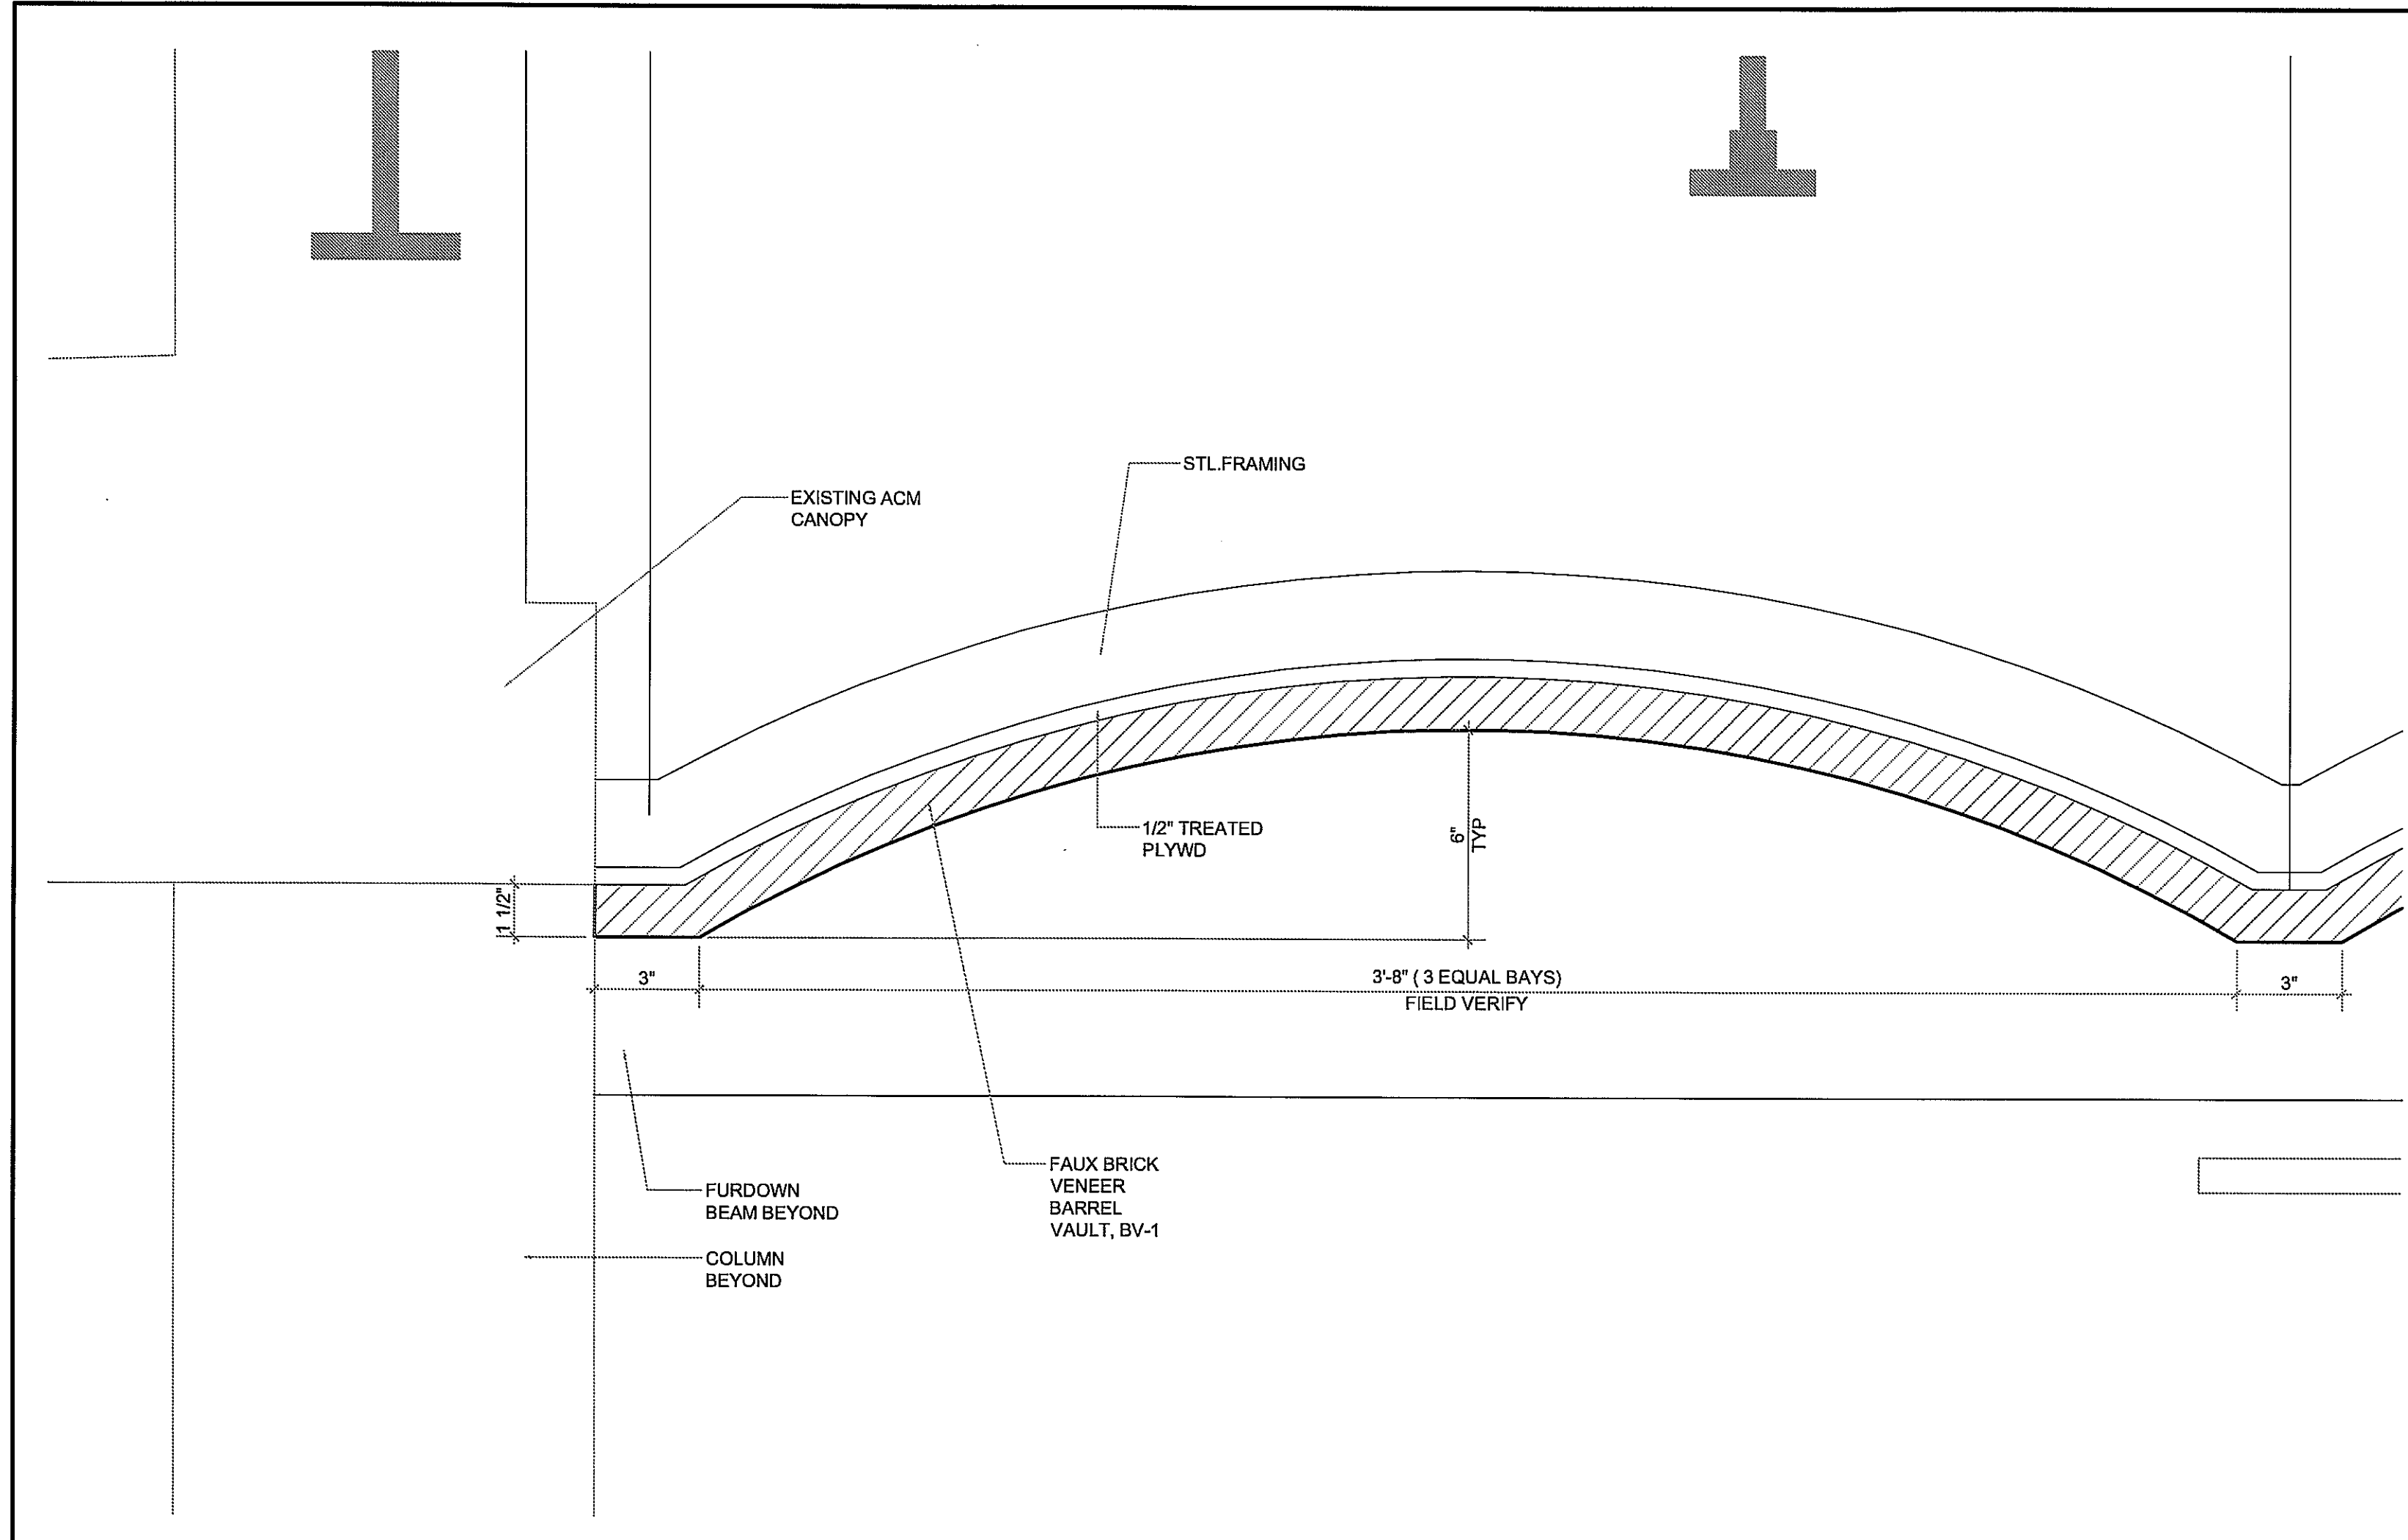

CEILING AT DINING TERRACE



3" = 1'-0"

11

CEILING PRIVATE DINING ENTRY

3" = 1'-0"

03

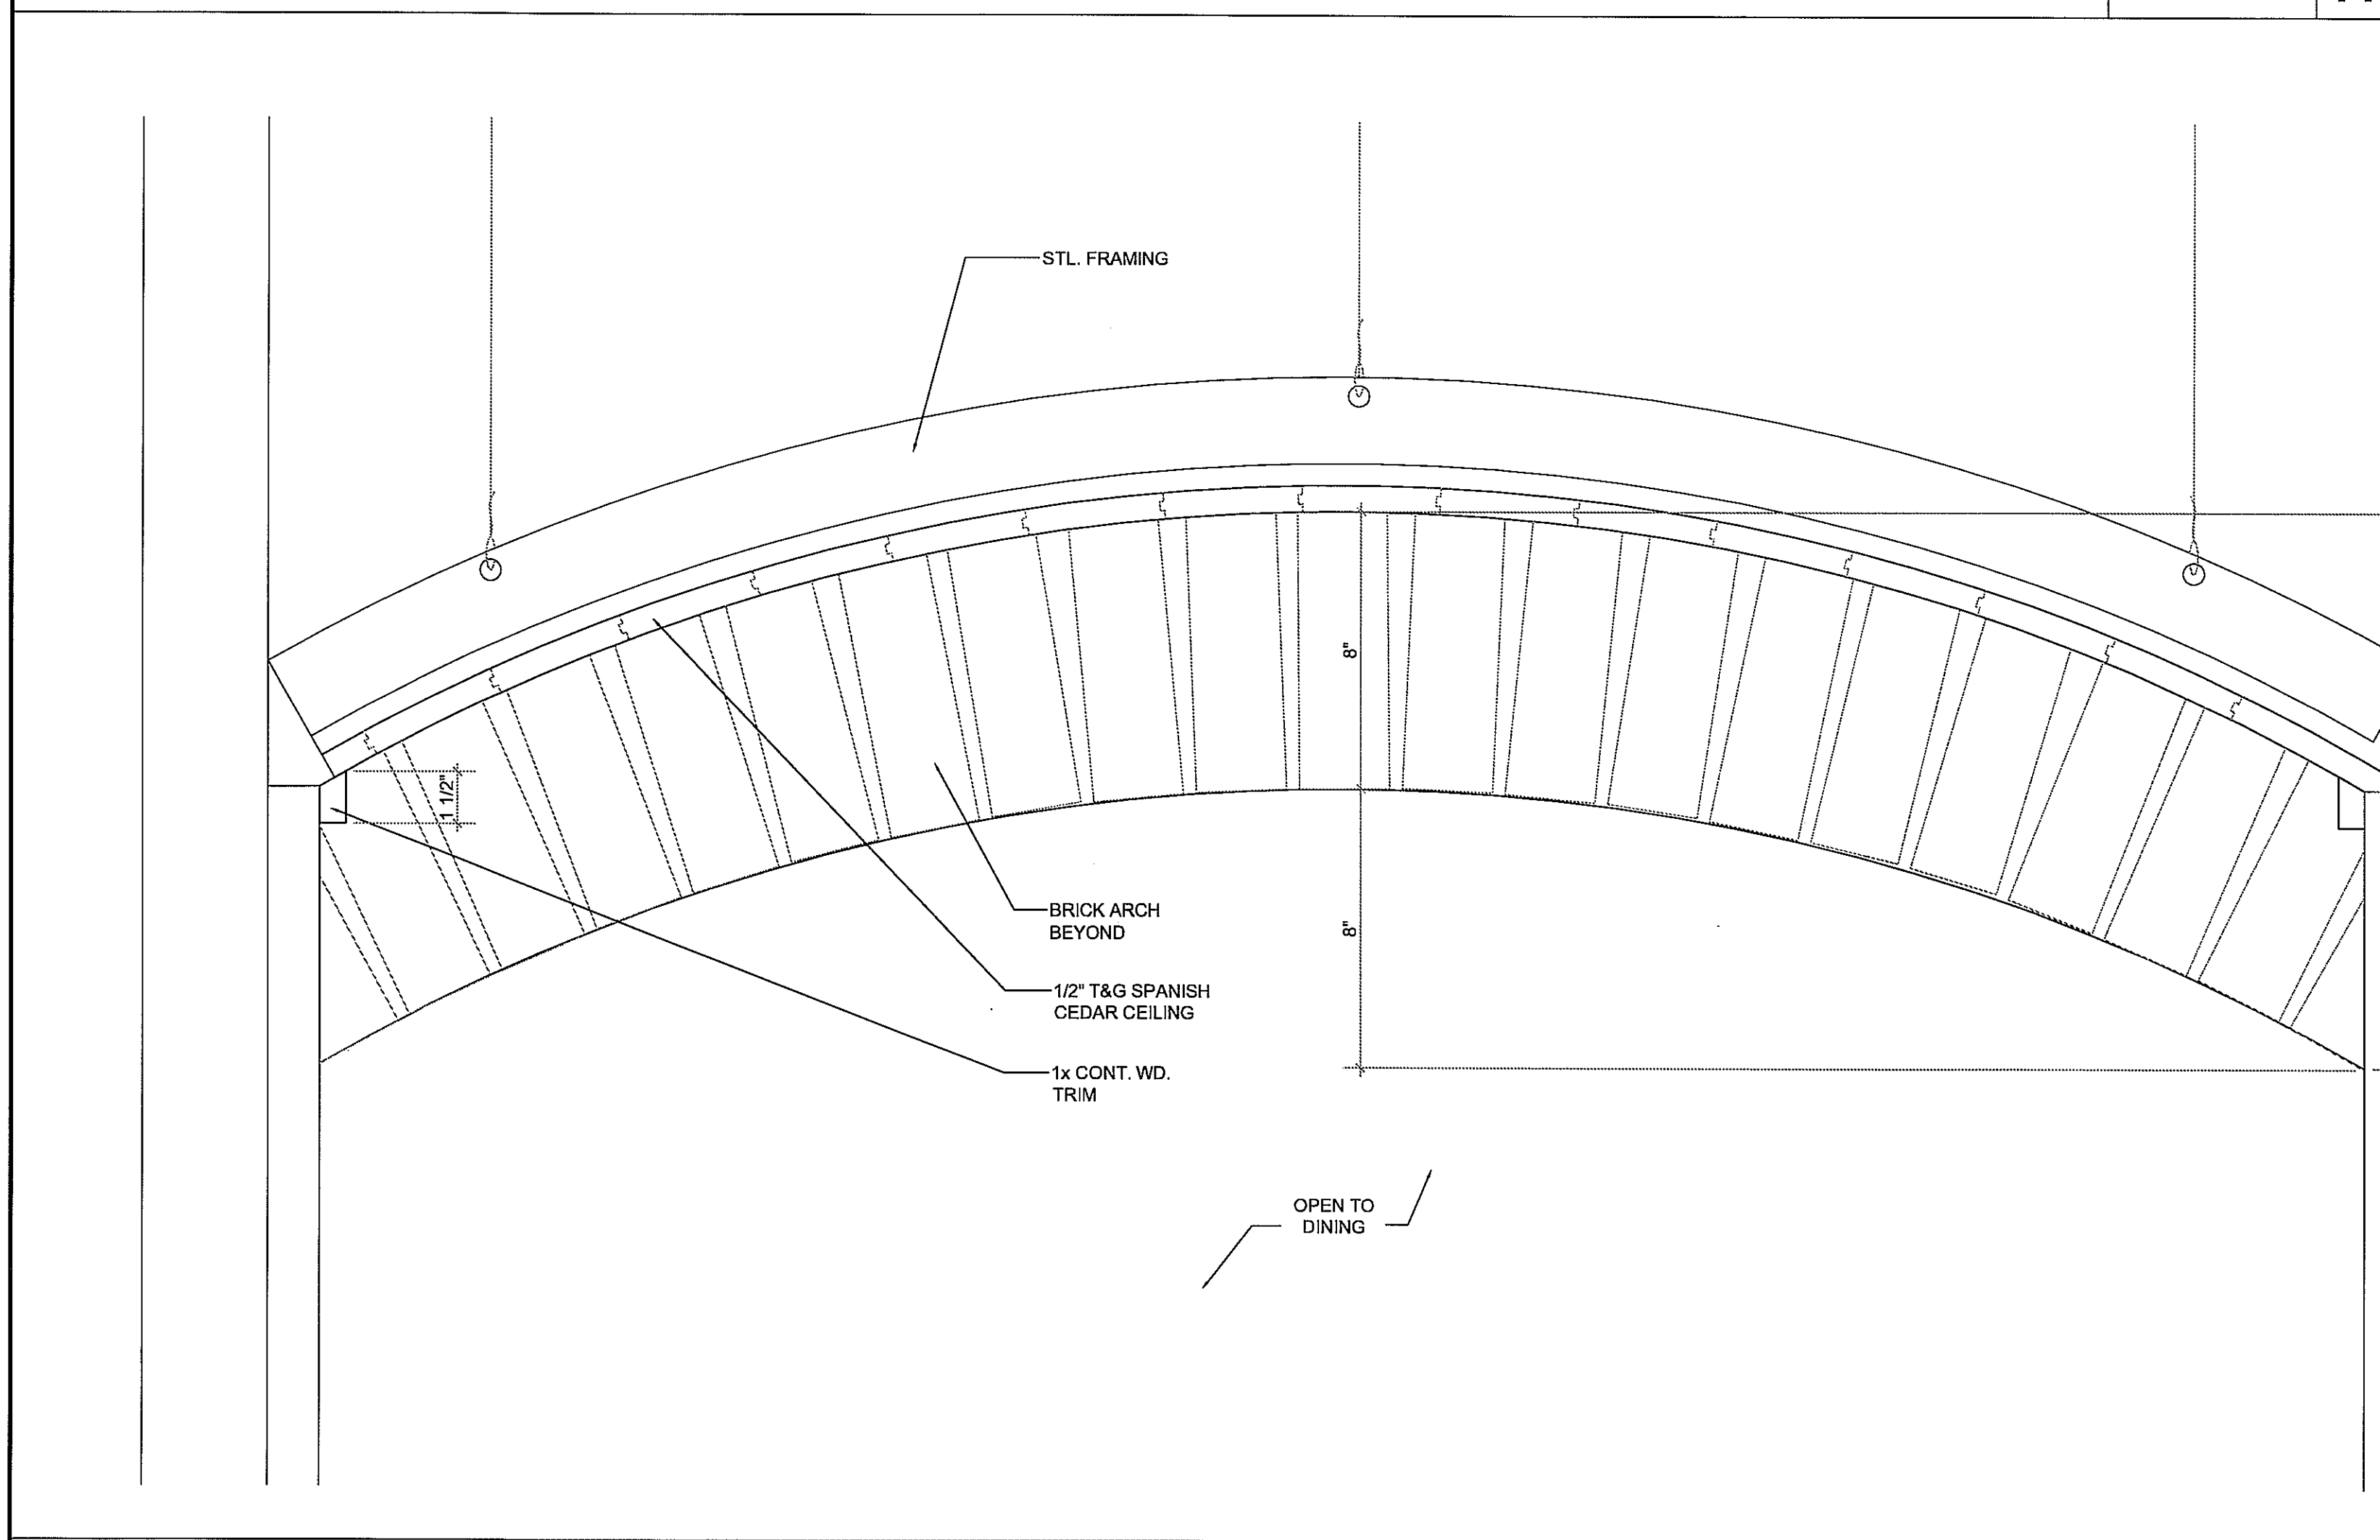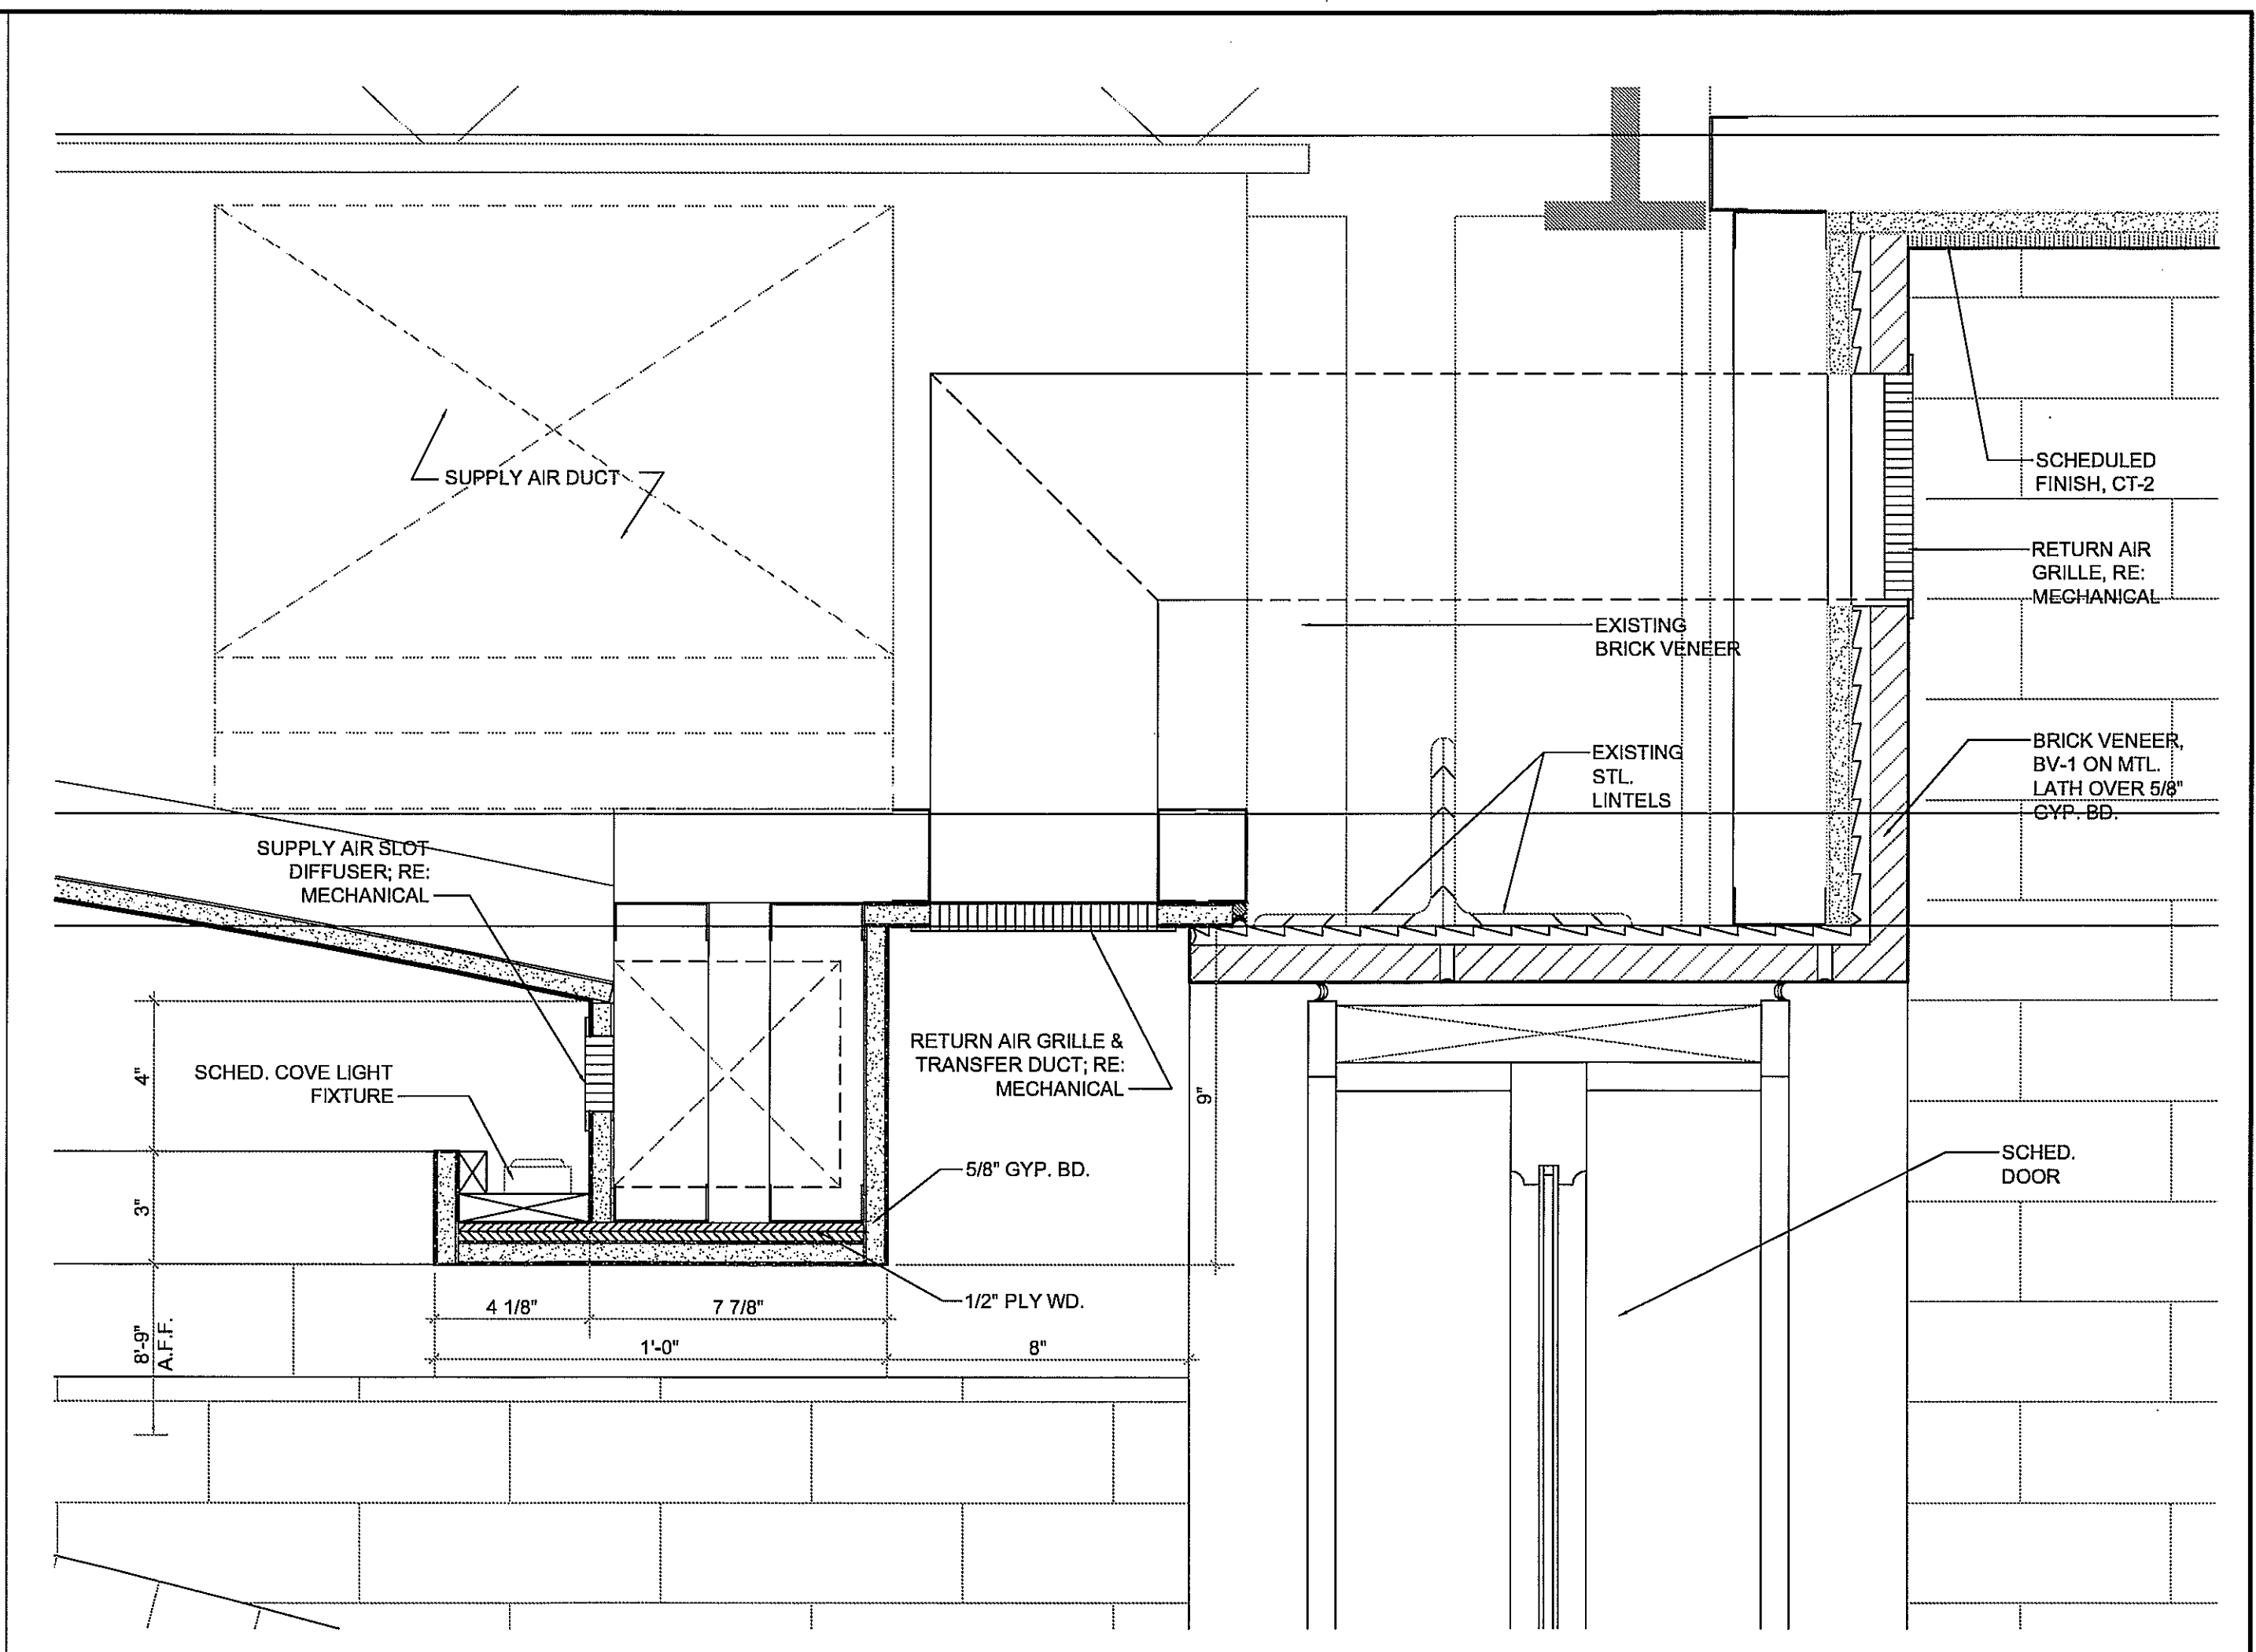

CEILING AT HALL


3" = 1'-0"

09

CEILING AT ANTIPASTI

3" = 1'-0"

01

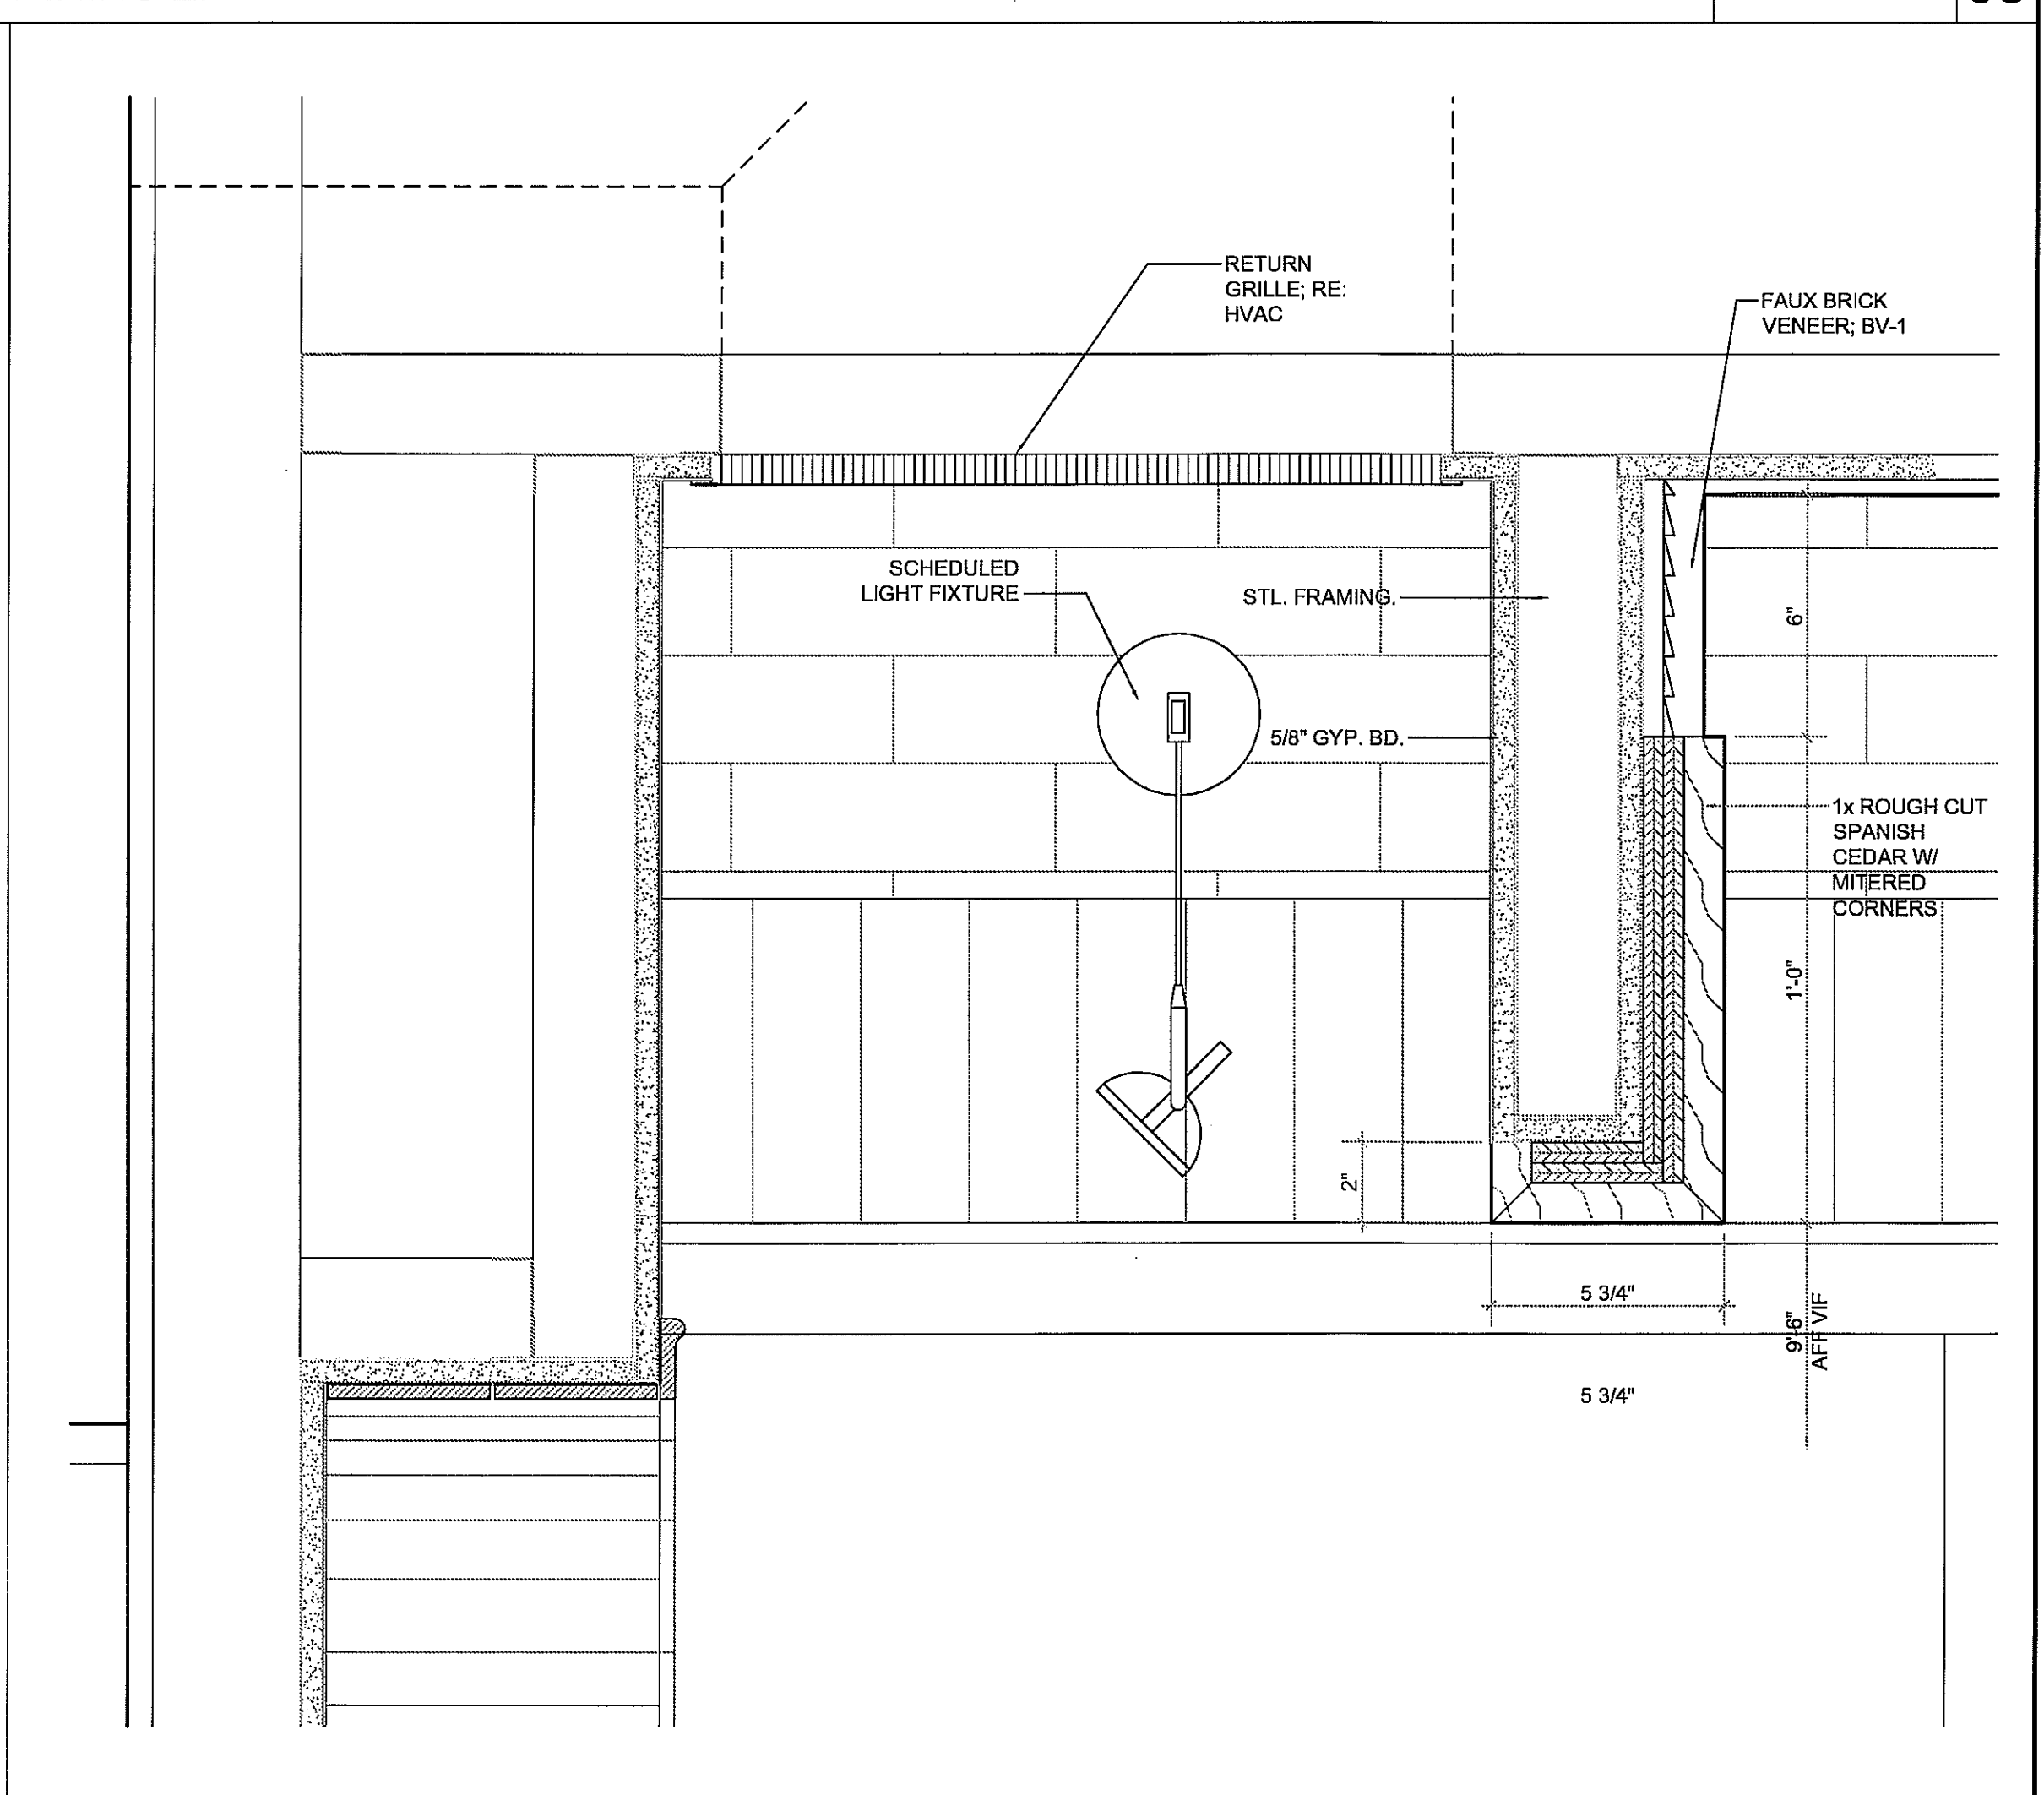

HARRELL
 ARCHITECTS, LP

9575 Katy Frwy., #200
 Houston, Texas 77024
 tel: 713.722.7071
 fax: 713.722.7072

CONSULTANTS
 Holate & Associates, Inc
 MEP Engineers
 TDG
 Food Service
 Paul Engineering
 Structural Engineers

PROJECT NAME
LUCA & LEONARDO RESTAURANT
LUCA & LEONARDO
 RESTAURANTE

PROJECT ADDRESS
 20 WATERWAY
 THE WOODLANDS, TEXAS

PROJECT NUMBER
 10018
 SHEET NAME
CEILING DETAILS

SHEET NUMBER

A6.31