



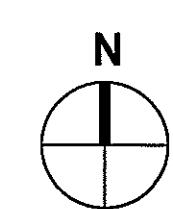

ISSUE
 09-10-10 ISSUED FOR PERMIT
 10-08-10 DBR REVIEW COMMENTS
 11-02-10 ISSUED FOR CONSTRUCTION

ELECTRICAL KEYED NOTES:
 (FOR THIS SHEET ONLY)

- ① DOWN TO SWITCH AT BOTTOM OF STAIR. REFER TO SHEET E1.00 FOR CONTINUATION.

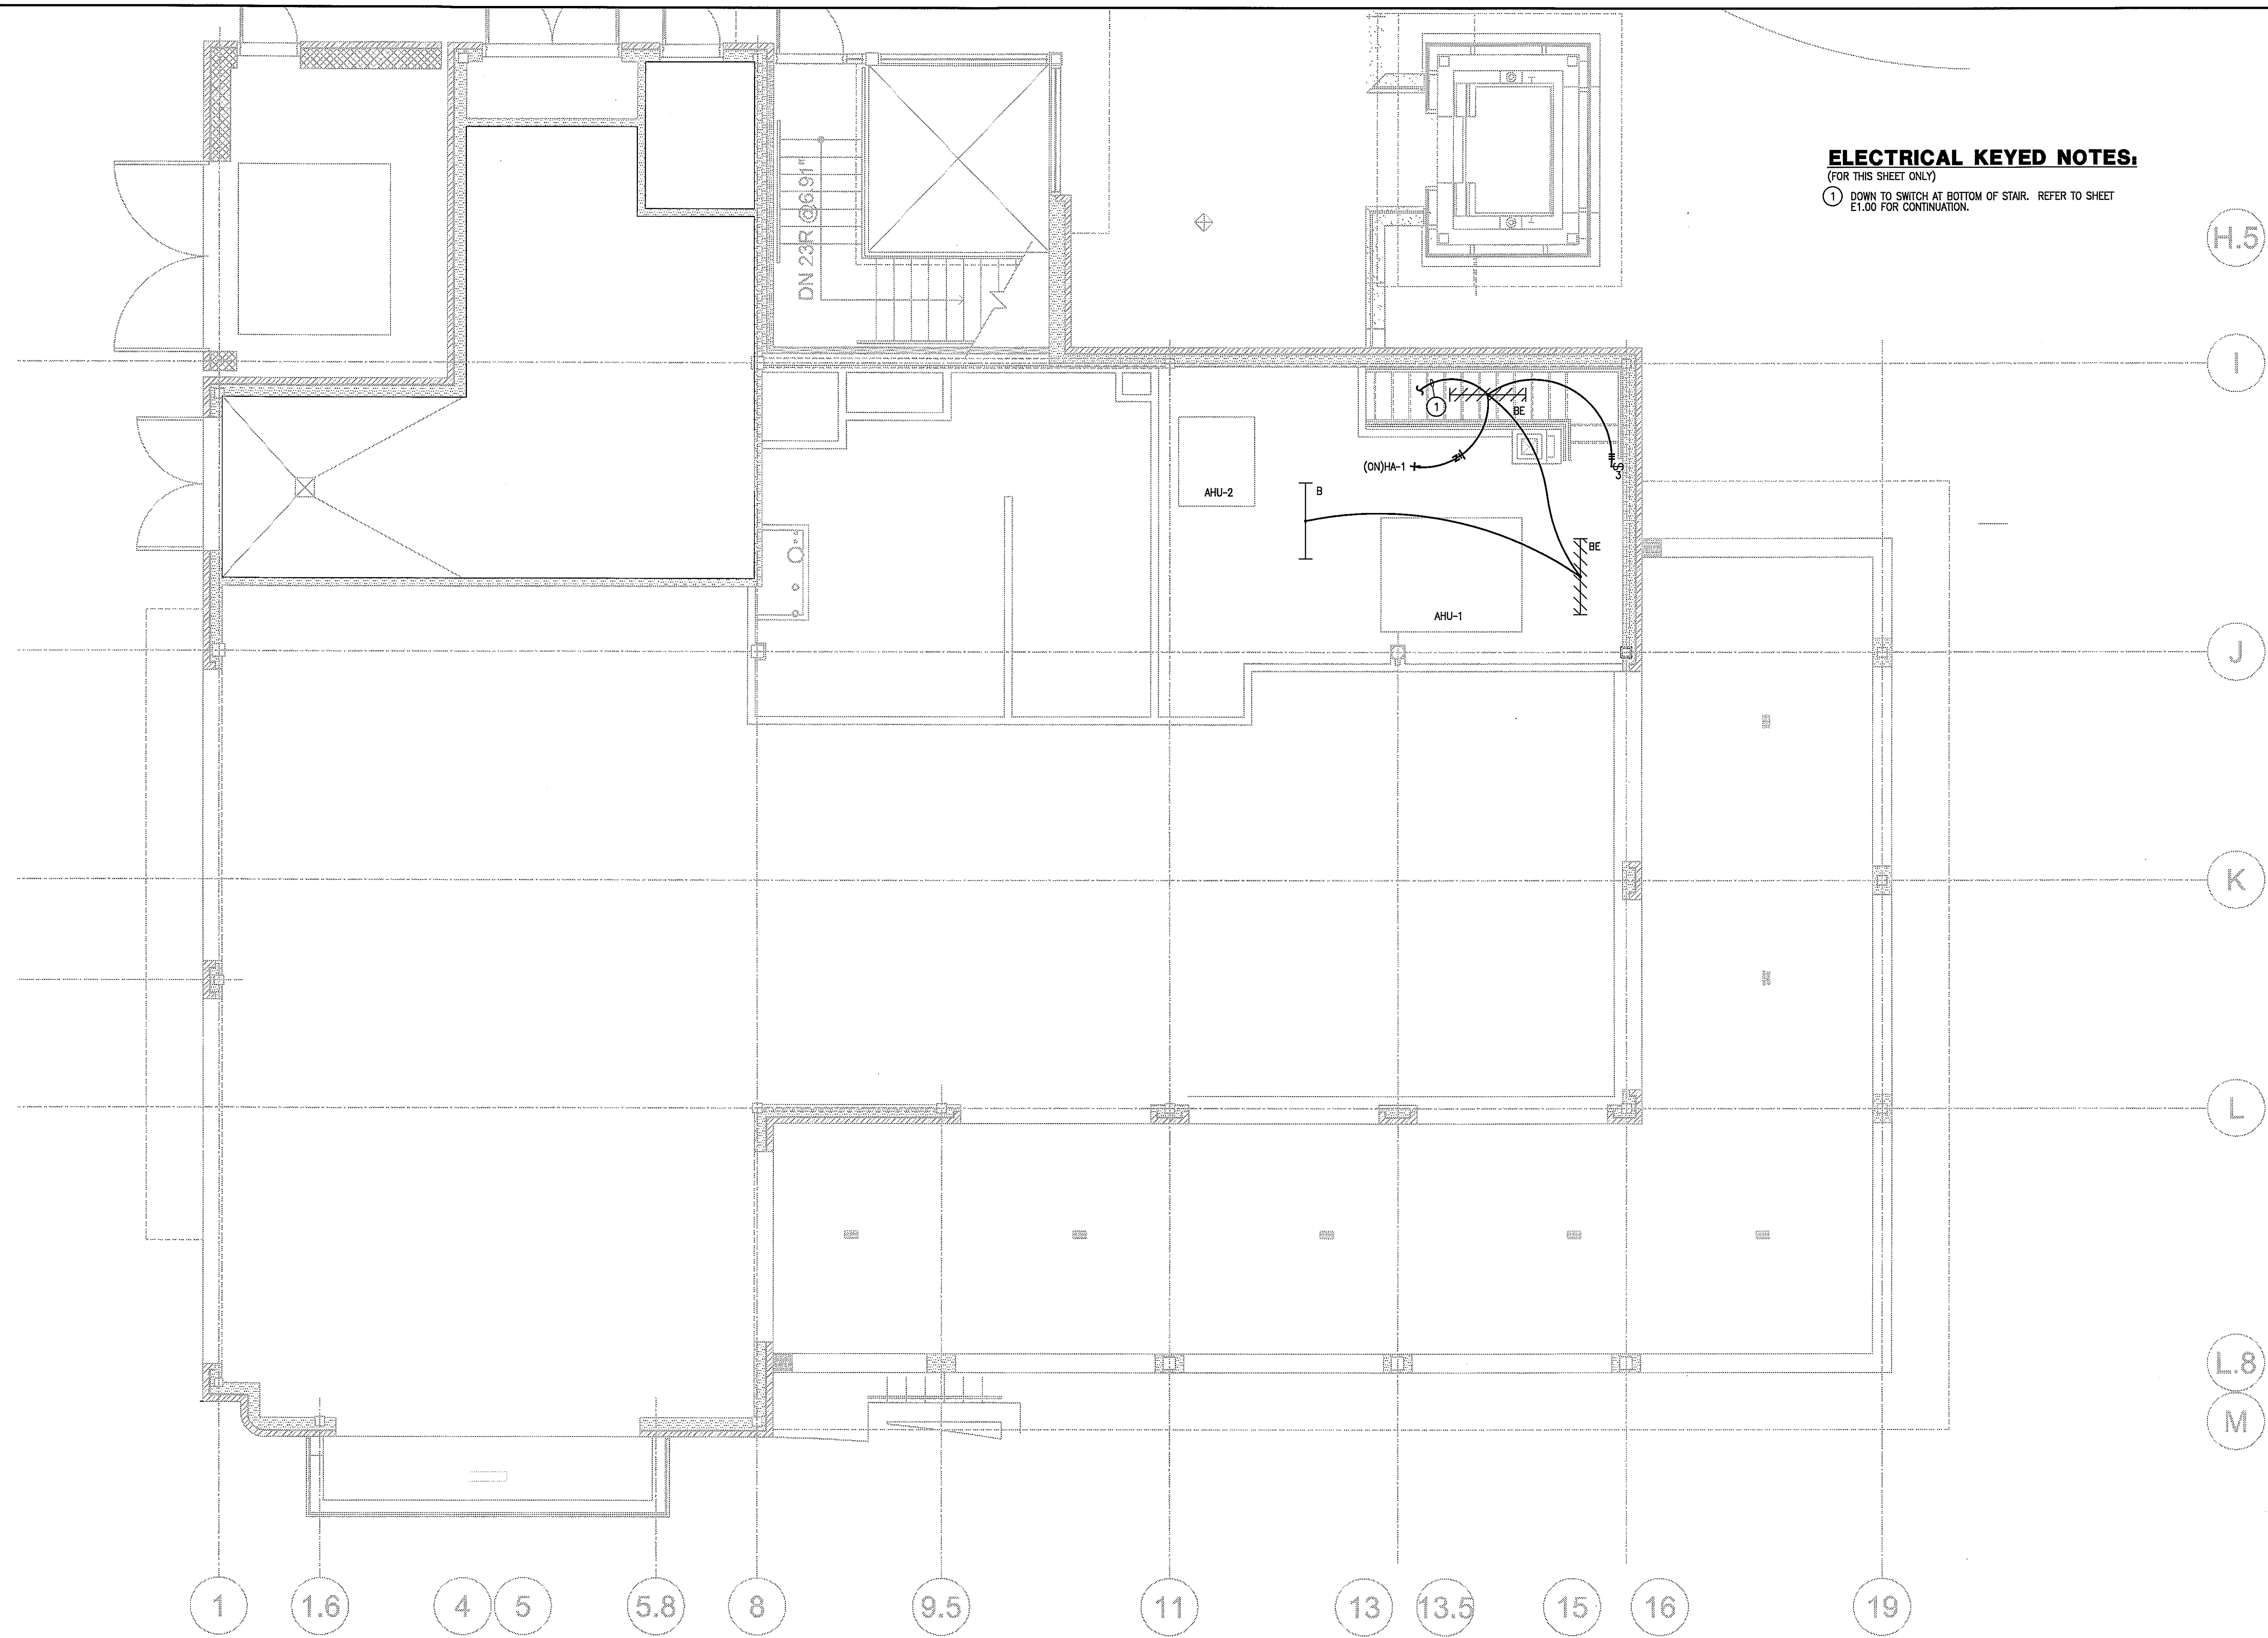

1 ELECTRICAL MEZZANINE PLAN
 SCALE: 1/4" = 1'-0"

HARRELL
 ARCHITECTS, LP

9575 Katy Frwy., #200
 Houston, Texas 77024
 tel: 713.722.7071
 fax: 713.722.7072

CONSULTANTS
HOLSTE & ASSOCIATES
 MEP Engineers



PROJECT NAME
LUCA & LEONARDO RESTAURANT



PROJECT ADDRESS
 20 WATERWAY
 THE WOODLANDS, TEXAS

PROJECT NUMBER
 10018
 SHEET NAME
ELECTRICAL MEZZANINE PLAN
 SHEET NUMBER

E1.01