






ISSUE
 01-12-12 ISSUED FOR REVIEW
 01-25-12 ISSUED FOR PERMIT
 02-16-12 ISSUED FOR BIDDING

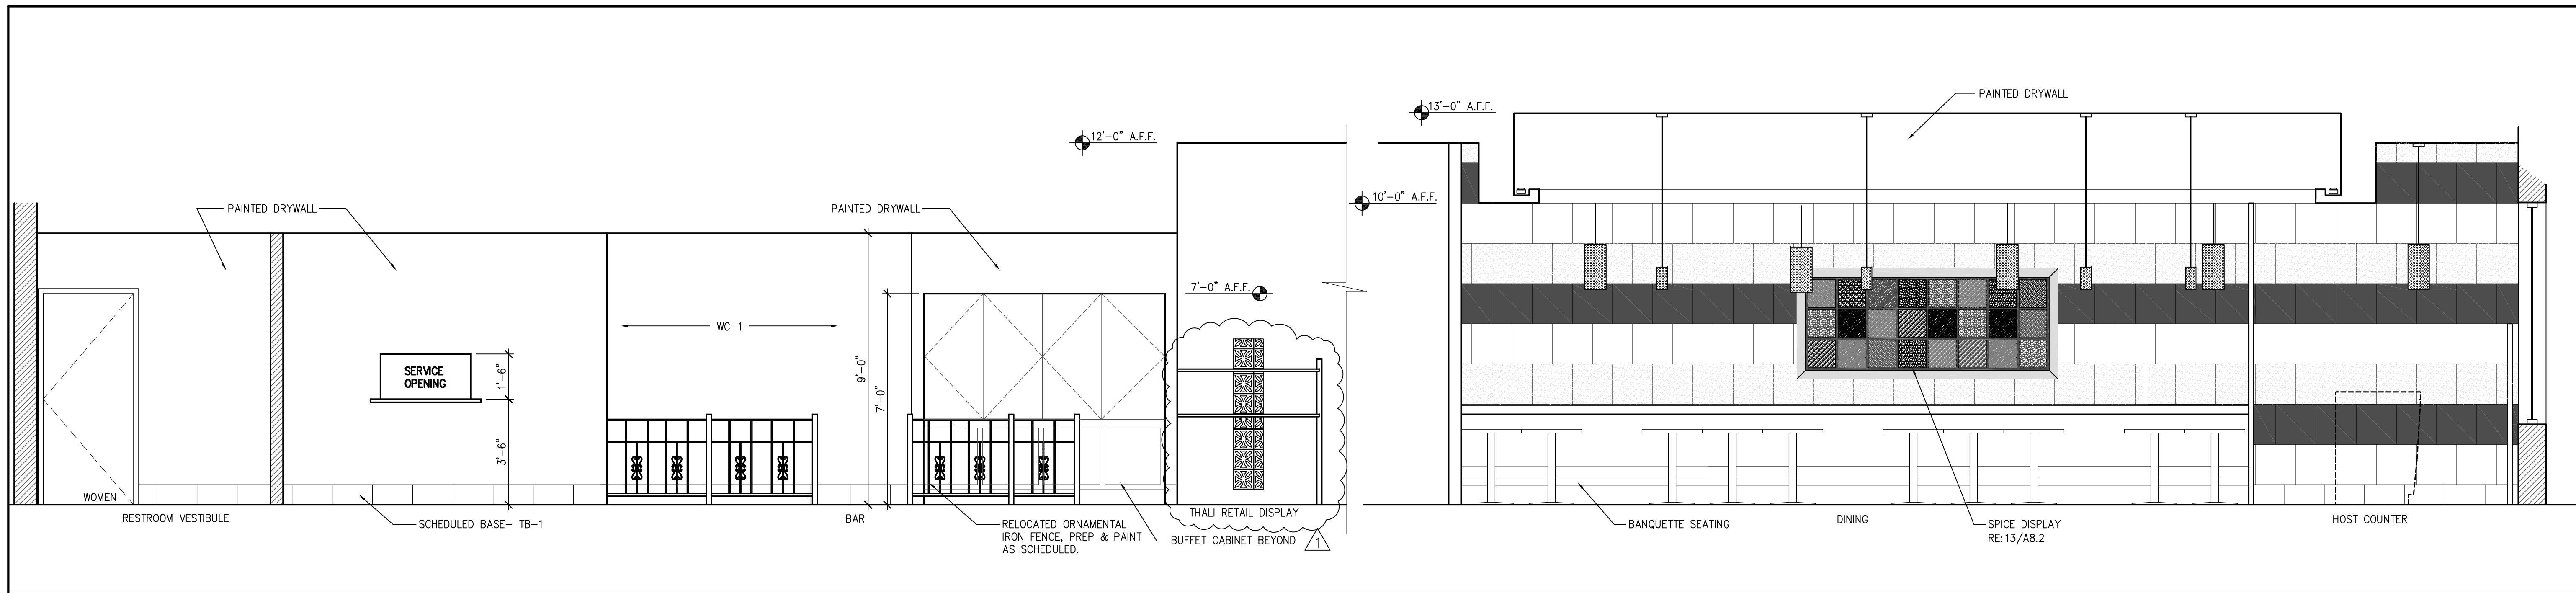

ELEVATION @ HALL & DINING 3/8" = 1'-0" **3**

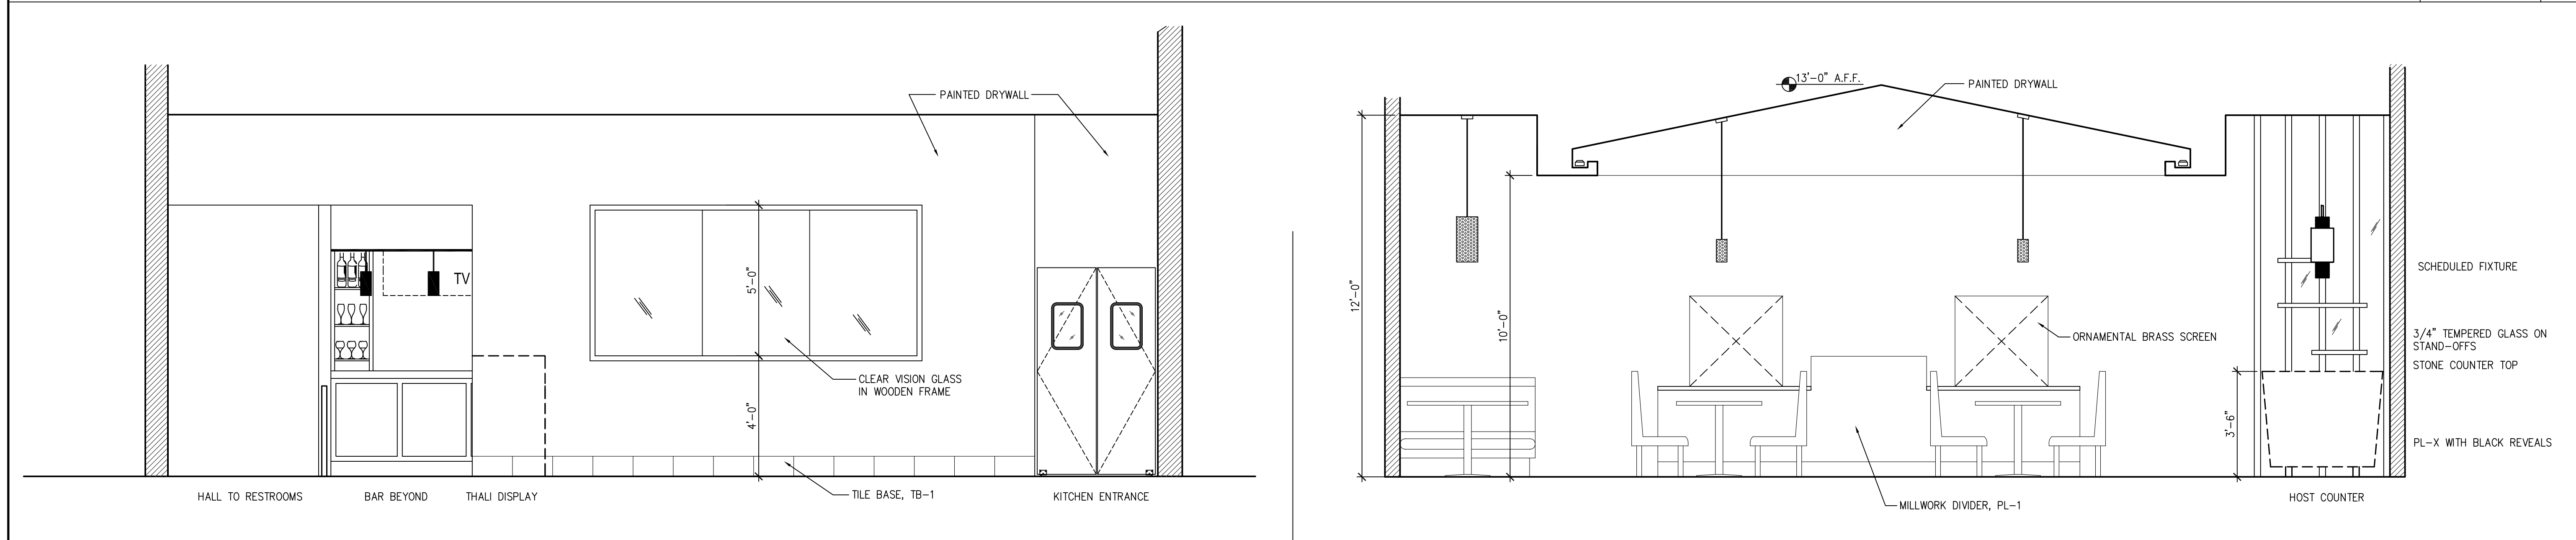

ELEVATION @ DINING & HOST COUNTER 3/8" = 1'-0" **2**

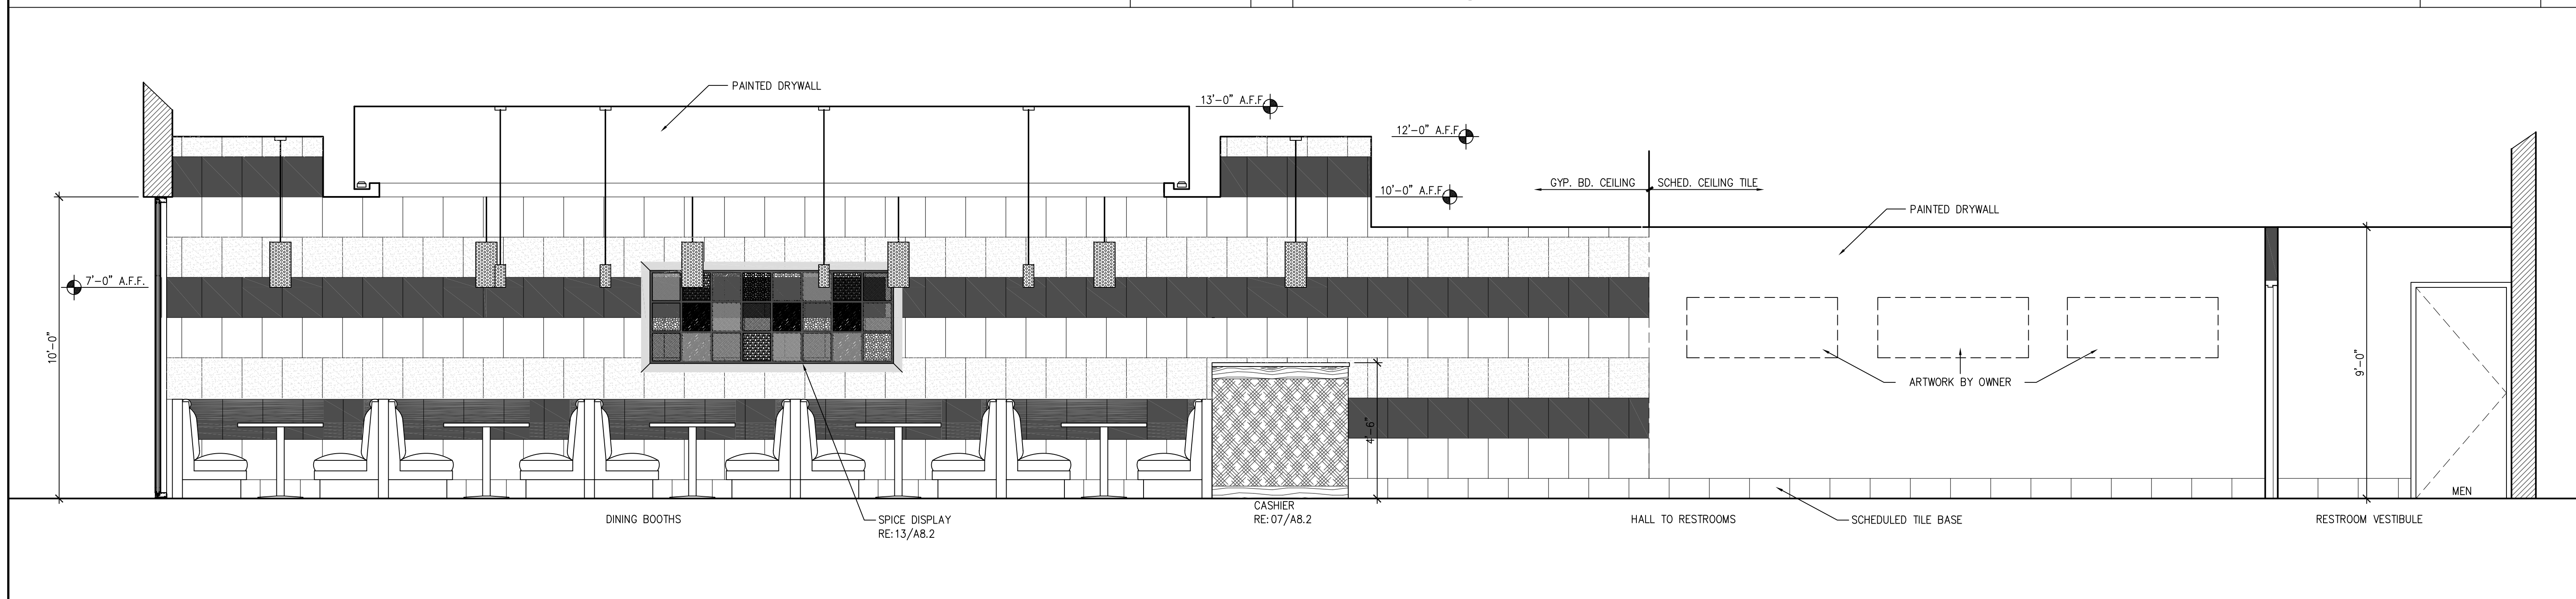

ELEVATION @ DINING & HALL 3/8" = 1'-0" **1**

HARRELL
 ARCHITECTS, LP

9575 Katy Frewy., #200
 Houston, Texas 77024
 tel: 713.722.7071
 fax: 713.722.7072

CONSULTANTS
Holste & Associates, Inc.
 MEP Engineers

PROJECT NAME

Maharaja Bhog

PROJECT ADDRESS
 8338 Southwest Freeway
 Houston, Texas 77074

PROJECT NUMBER
 11078
 SHEET NAME

INTERIOR ELEVATIONS
 SHEET NUMBER

A4.0