



# Maharaja

## ELECTRICAL PACKAGES

NO.	TAG	PACKAGE #	LOCATION	SWITCHES		RDD/TPD STARTERS	OPTION	FANS CONTROLLED				
				LOCATION	QUANTITY			TYPE	Ø	H.P.	V.D.L.T	FLA
1		32222002	Utility Cabinet Right	Utility Cabinet Right	2 Light		Exhaust in Fire	Exhaust	3	1.000	208	3.3
				Hood # 1	2 Fan			Exhaust	3	1.500	208	4.7
								Supply	3	1.000	208	3.3
								Supply	3	1.000	208	3.3

HOODS #1 AND #2 SHALL HAVE A PRE-WIRED ELECTRICAL CONTROL PACKAGE LOCATED IN THE UTILITY CABINET TO OPERATE THE FAN PACKAGE. WIRING OPTION SHALL INCLUDE A STAINLESS STEEL SWITCH PANEL CONSISTING OF ONE LIGHT SWITCH AND ONE RED-LIGHTED FAN SWITCH FOR EACH SET OF INTERLOCKED FANS, A HINGED COVERED JUNCTION BOX WITH RELAY FOR SUPPLY SHUTDOWN, A NUMBERED INPUT/OUTPUT TERMINAL STRIP, AND A WIRING DIAGRAM. ADDITIONALLY, THE MICROSWITCH FOR ANSUL SHUTDOWN SHALL BE PRE-WIRED TO J-BOX.

A STARTER/OVERLOAD ASSEMBLY FOR EACH FAN WILL BE LOCATED IN THE UTILITY CABINET. ONE ELECTRICAL CONDUIT DROP FROM THE FAN PACKAGE SHALL BE CONNECTED TO THE NUMBERED TERMINAL STRIP. CONDUIT BETWEEN HOOD AND FAN PACKAGE SHALL BE SUPPLIED BY THE ELECTRICAL CONTRACTOR.

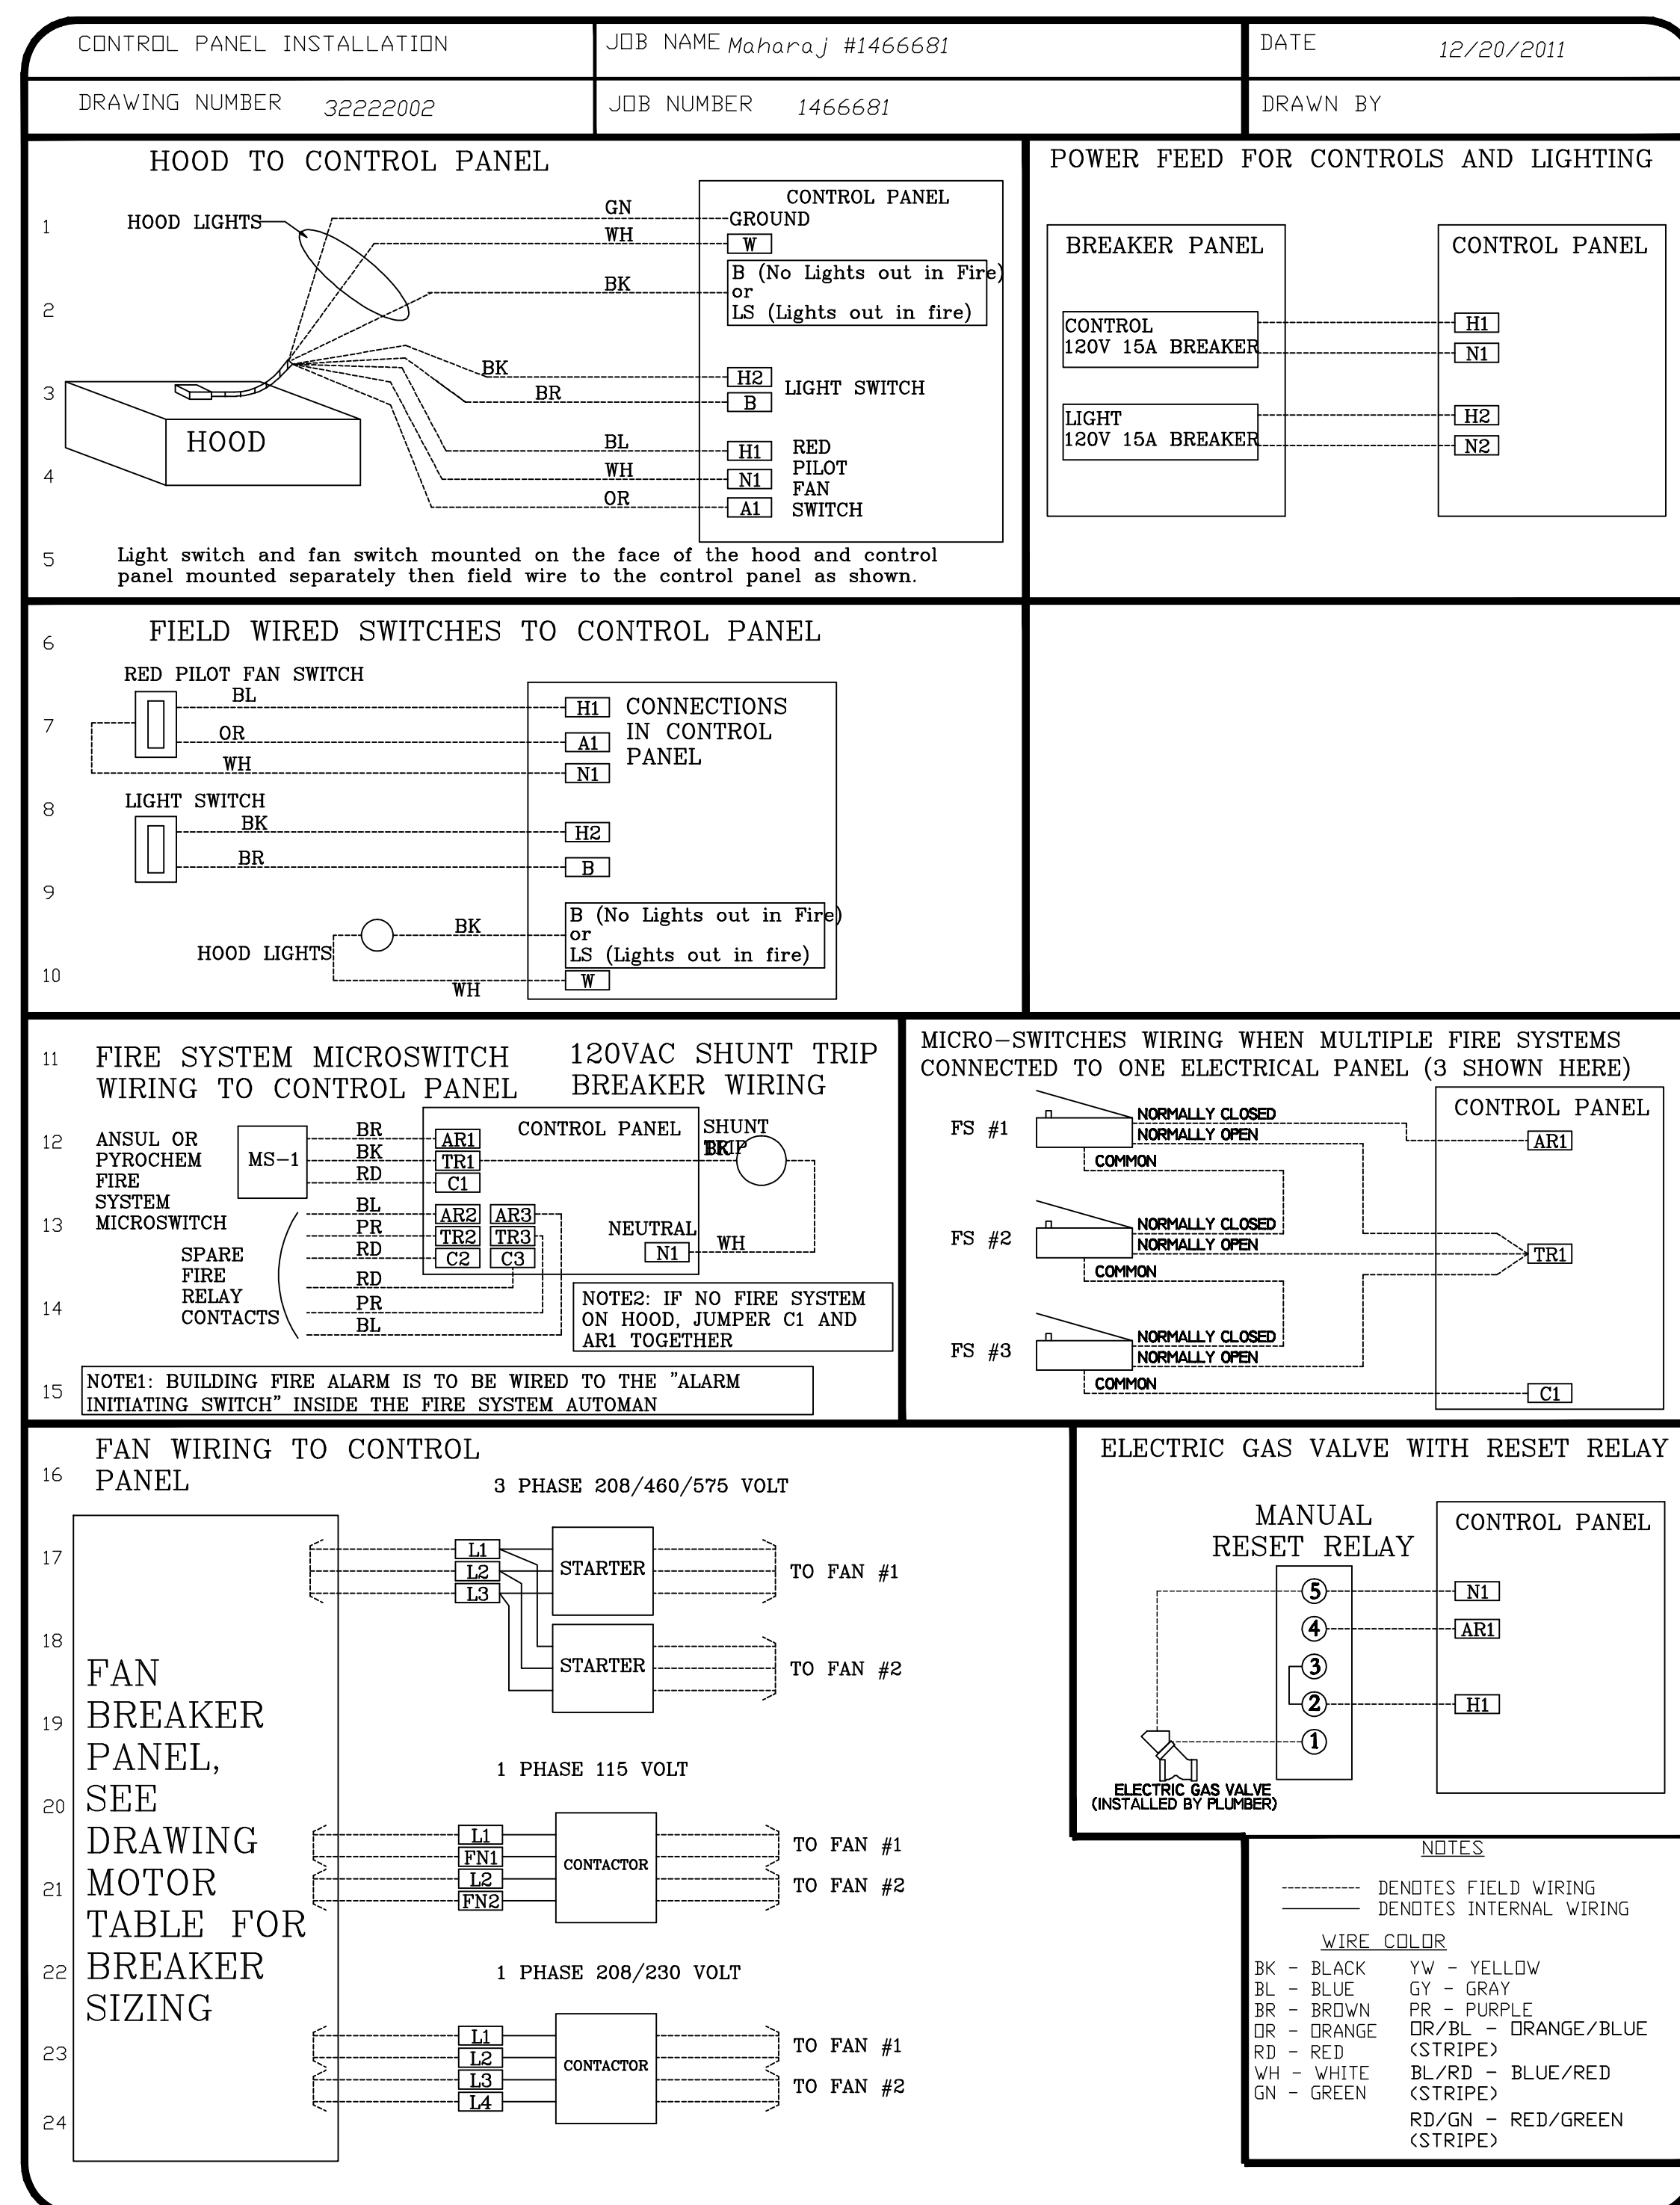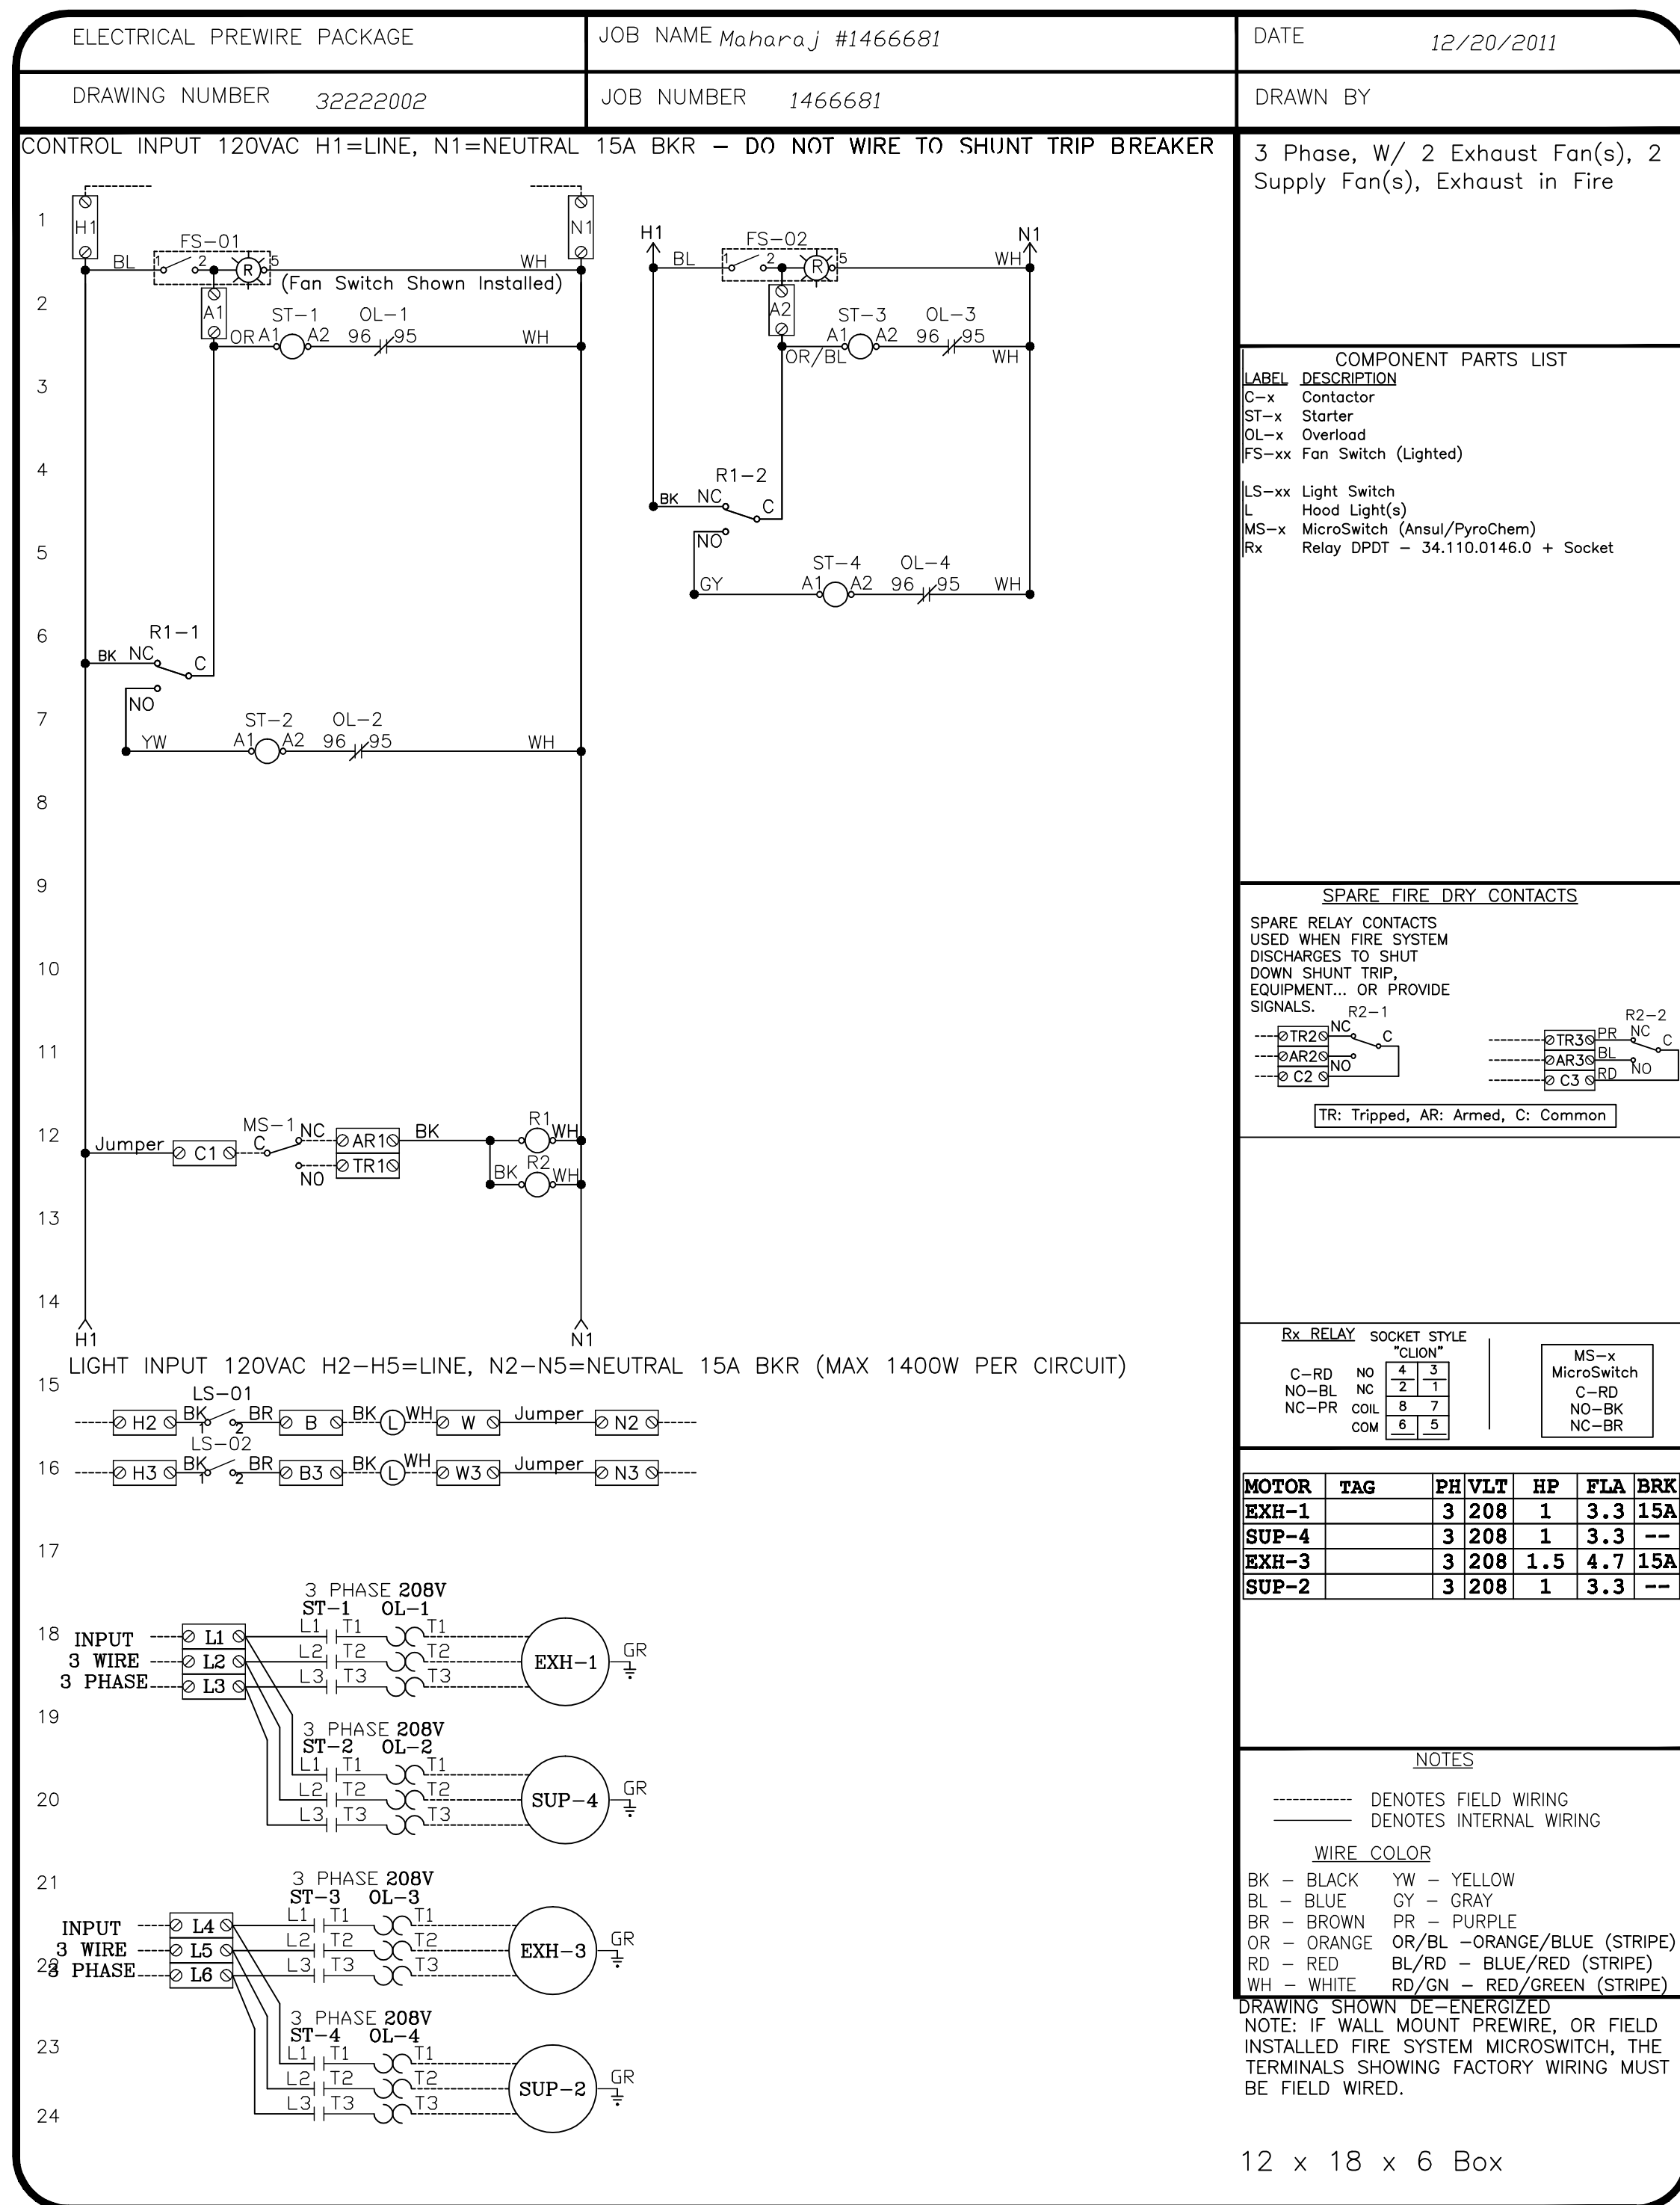

**REVISIONS**

NO.	DESCRIPTION	DATE
1		
2		
3		
4		

**CAPTIVE WIRE**  
 HOUSTON OFFICE  
 2628 South Loop West, Suite 620, Houston, TX, 77054 PHONE: (713) 889-9844 FAX: (713) 889-9845 EMAIL: rgy46@captivewire.com www.captivewire.com

Maharaj #1466681  
 HOUSTON, TX

DATE: 12/20/2011  
 DWG.#: 1466681  
 DRAWN BY: GAF  
 SCALE: 1/16  
 MASTER DRAWING

**SHEET NO.**  
 4

Food Equipment Specialists  
 10460 SOUTH SAM HOUSTON PARKWAY WEST  
 HOUSTON, TEXAS 77071  
 TELEPHONE: 713-988-8700 FAX: 713-988-5129  
 EMAIL: BELT@FOODEQUIPSPFC.COM

PROJECT ARCHITECT:  
 MARTY COMEAUX  
 HARRELL ARCHITECTS  
 9575 KATY FREEWAY  
 HOUSTON, TEXAS 77024

MAHARAJA INDIAN RESTAURANT  
 HOUSTON, TEXAS  
 GESSNER AND SW FREEWAY  
 KITCHEN HOODS AND FAN DETAILS 4 OF 4

DRAWING TITLE: MAHARAJA INDIAN RESTAURANT KITCHEN HOODS AND FAN DETAILS 4 OF 4

ISSUE/REVISIONS:

ISSUE	DATE	DESCRIPTION
1	21 DECEMBER 2011	ISSUE FOR PERMIT 01-25-12
2	02-16-12	ISSUE FOR BIDDING 02-16-12

DRAWING BY: W.N. BLEY  
 SCALE: 1/4" = 1'0"  
 DRAWING NUMBER: K-4.3