


REFLECTED CEILING PLAN LEGEND

EXISTING CEILING TO REMAIN

NOTE: EXISTING PATIO COVER TO REMAIN. PATCH/REPAIR IN BAR AREA IF REQUIRED.

NOTE: REFER TO STRUCTURAL & ELECTRICAL SHEETS FOR ROLLING DOOR REQUIREMENTS.

NOTE: REFER TO ELECTRICAL SHEETS THIS SET FOR LIGHTING TYPES AND SPECIFICATIONS

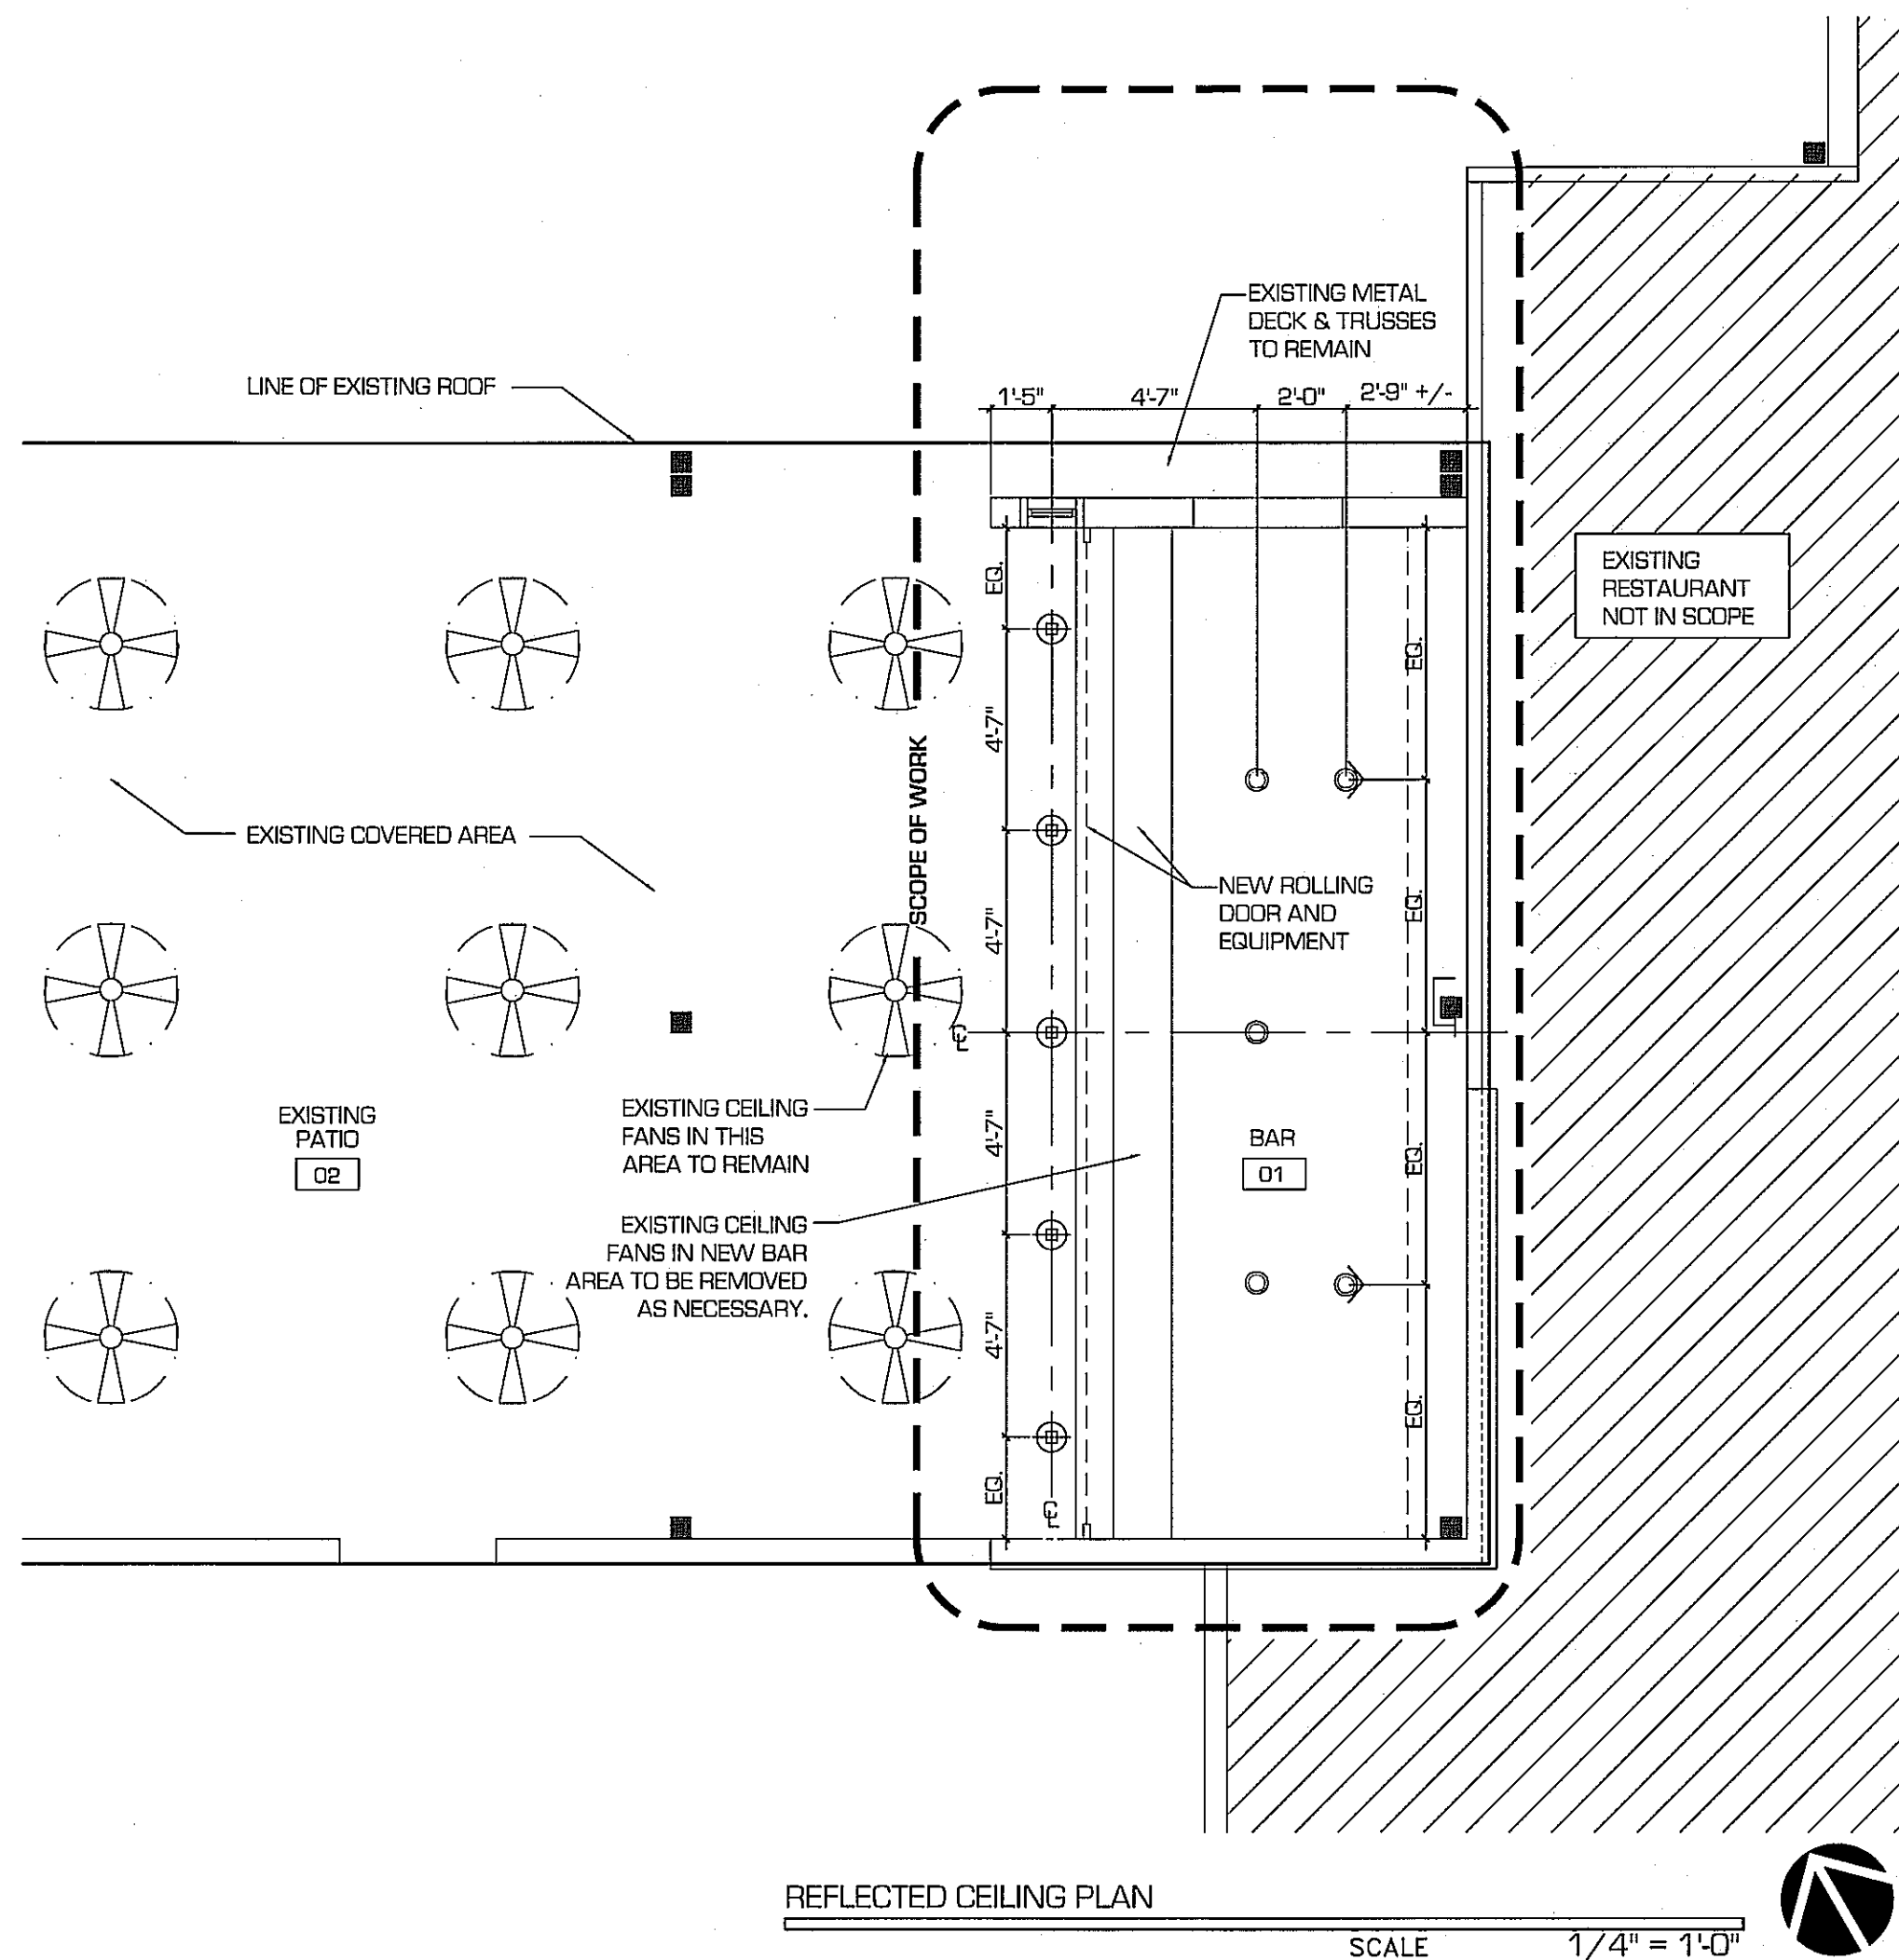

FLOOR PLAN LEGEND

NAME ROOM NAME SYMBOL

XXX

X/XXX ELEVATION SYMBOL

X XXX DETAIL SYMBOL

◇ WINDOW TYPE SYMBOL

X|X DOOR/FRAME TYPE

X|X HARDWARE TYPE

■ EXISTING COLUMN

EXISTING WALL

NEW MASONRY WALL SEE STRUCTURAL FOR DETAIL

NEW PARTIAL HEIGHT WALL BELOW COUNTERTOP


NEW PARTIAL HEIGHT FURRED WALL BELOW COUNTERTOP

NOTE: REFER TO KITCHEN DRAWINGS FOR SPECIAL CONDITIONS INCLUDING WALL CONSTRUCTION, STAINLESS STEEL FLASHING, ETC. AT ALL KITCHEN/EQUIPMENT RELATED WALLS. GC TO COORDINATE.

NOTE: REFER TO FOOD SERVICE DRAWINGS FOR EQUIPMENT TYPES AND SPECIFICATIONS.

NOTE: FURNITURE SHOWN FOR REFERENCE AND NOT IN SCOPE.

NOTE: EXISTING FURNITURE TO REMAIN, SHOWN FOR REFERENCE ONLY.

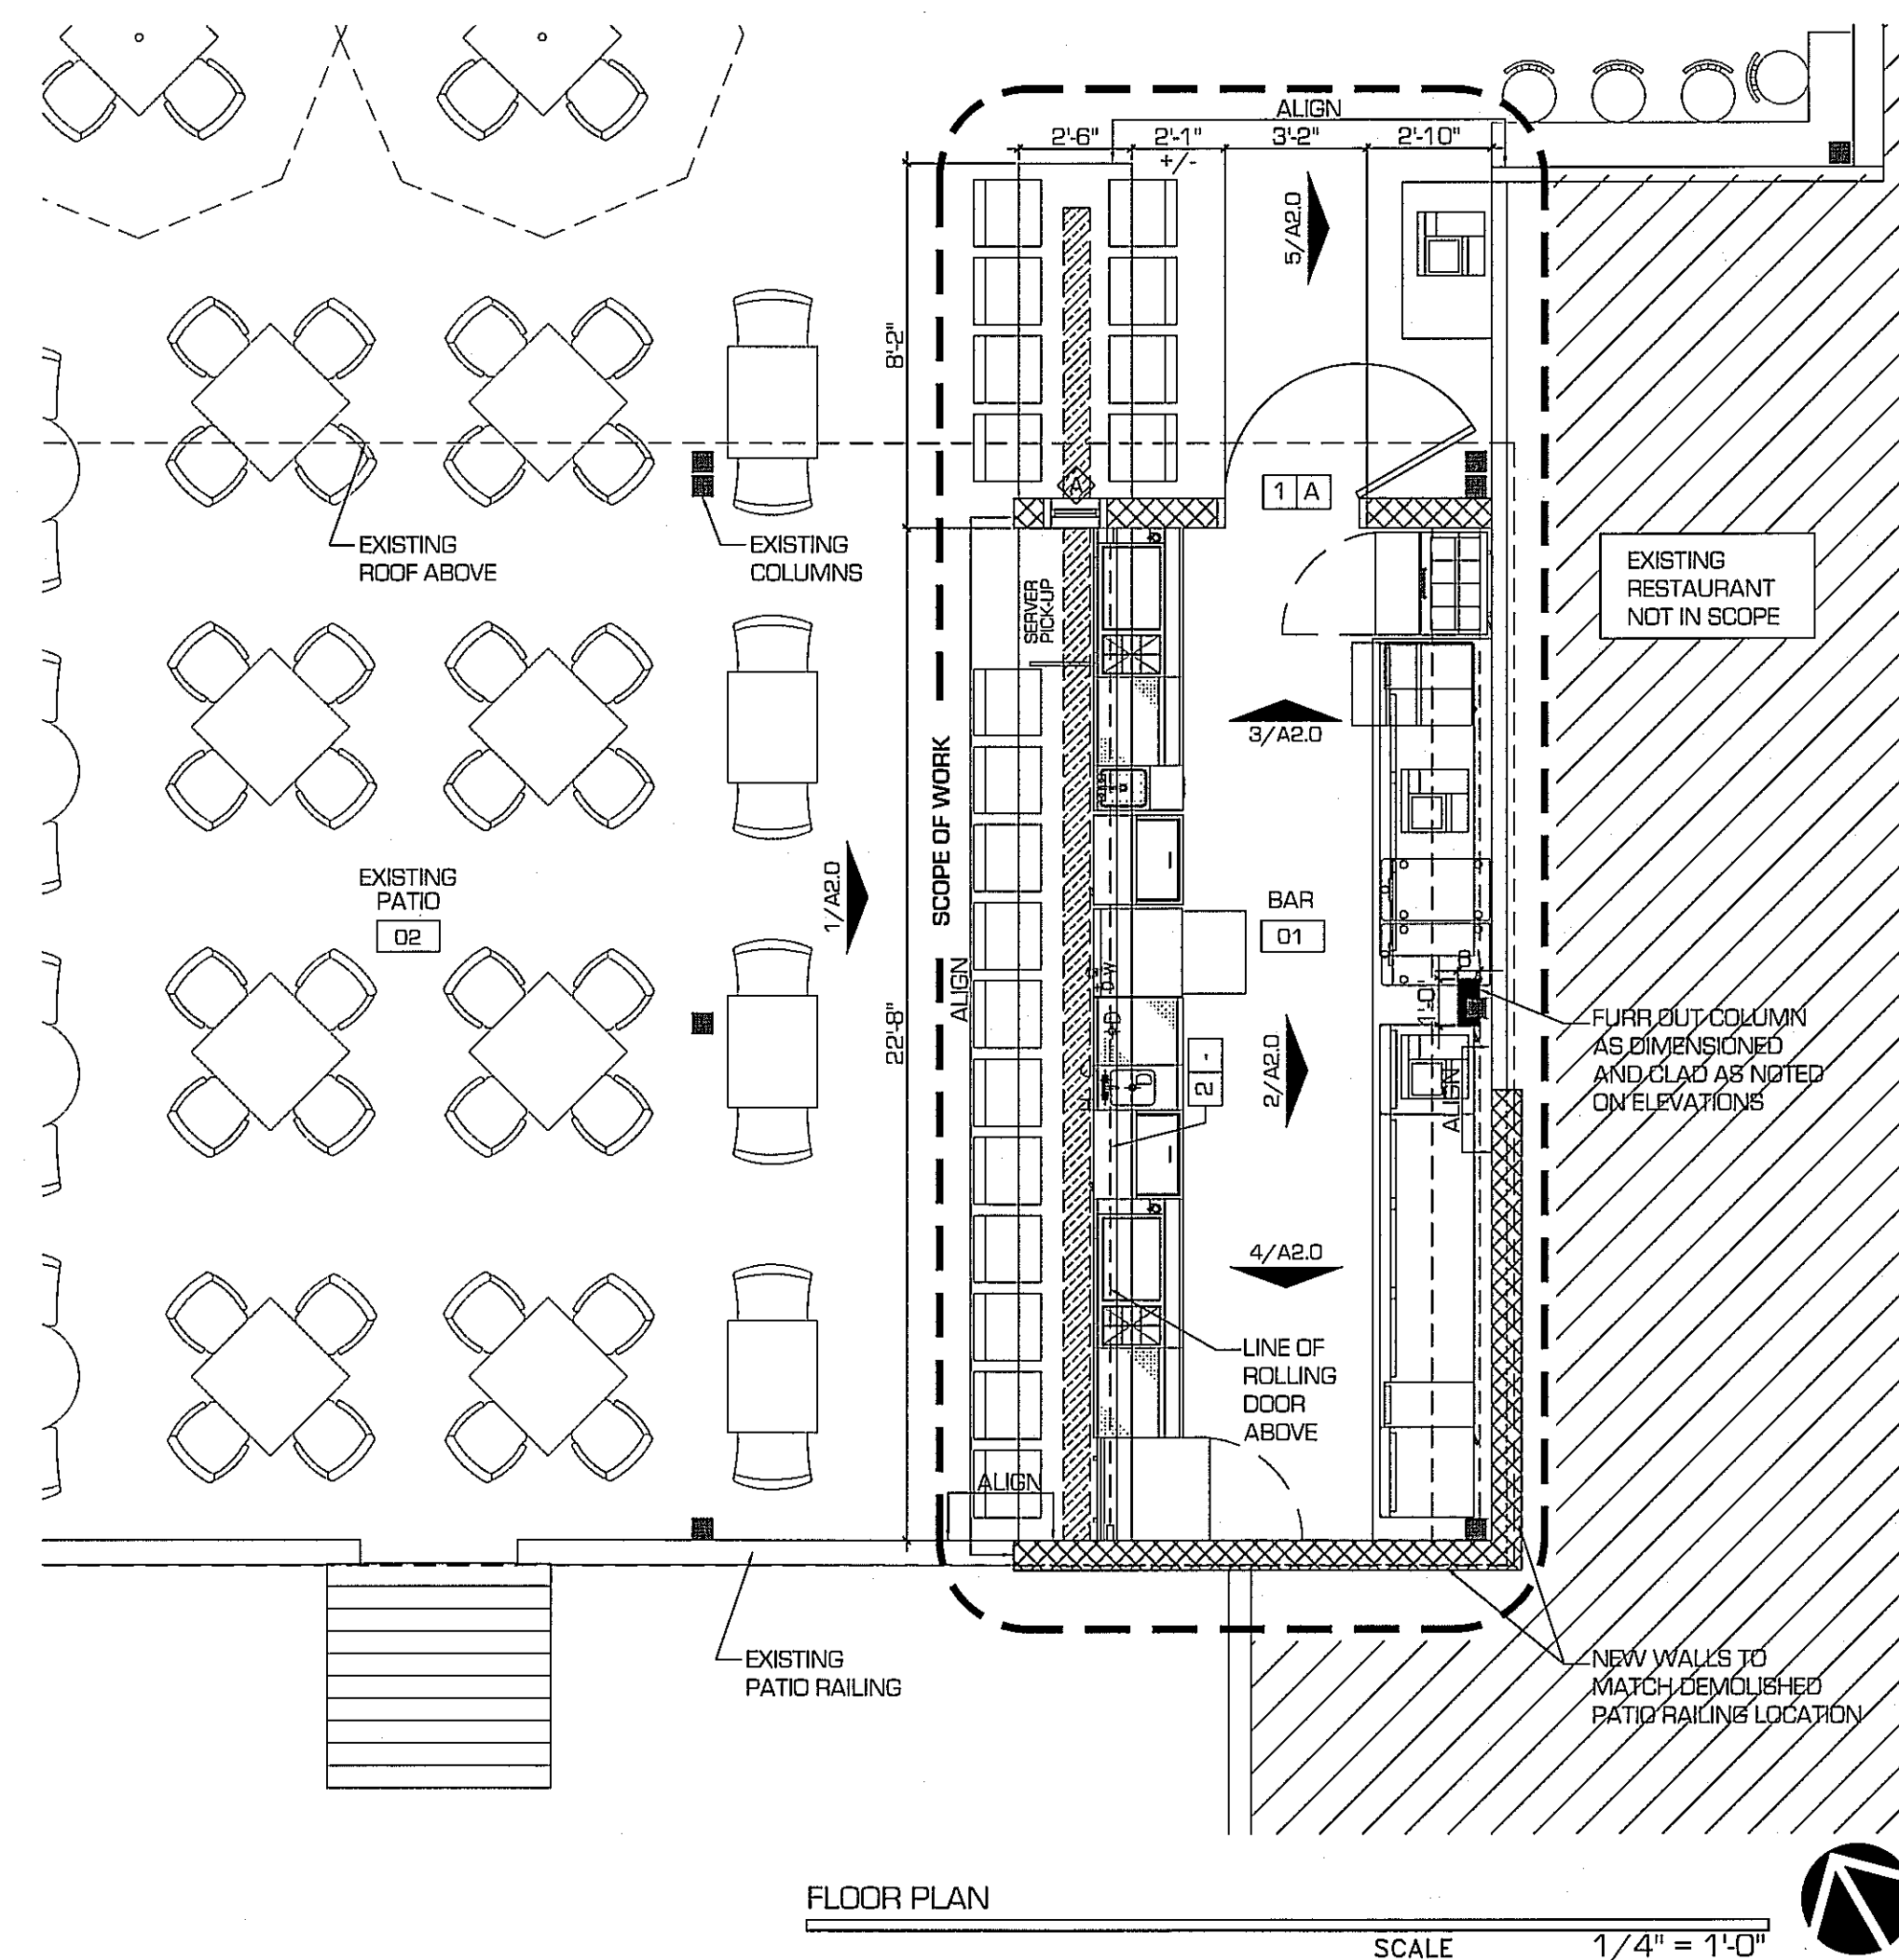

MILLWORK/FINISH PLAN LEGEND




XXX WALL FINISH SYMBOL

XXX FLOOR FINISH SYMBOL

NEW MILLWORK, REFER TO ELEV/DETAILS

NOTE: ALL NEW FLOORS TO BE CONCRETE UNLESS NOTED OTHERWISE

NOTE: REFER TO SPECS FOR BASE TYPES AND LOCATIONS

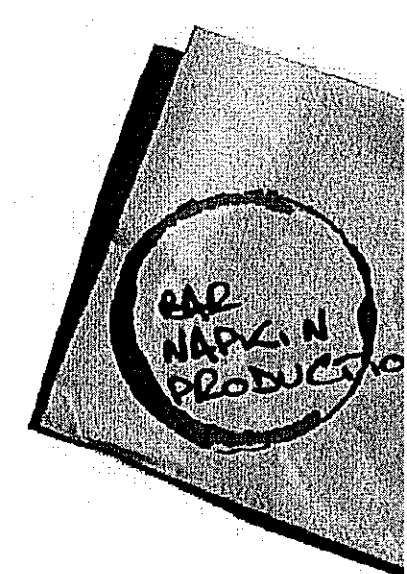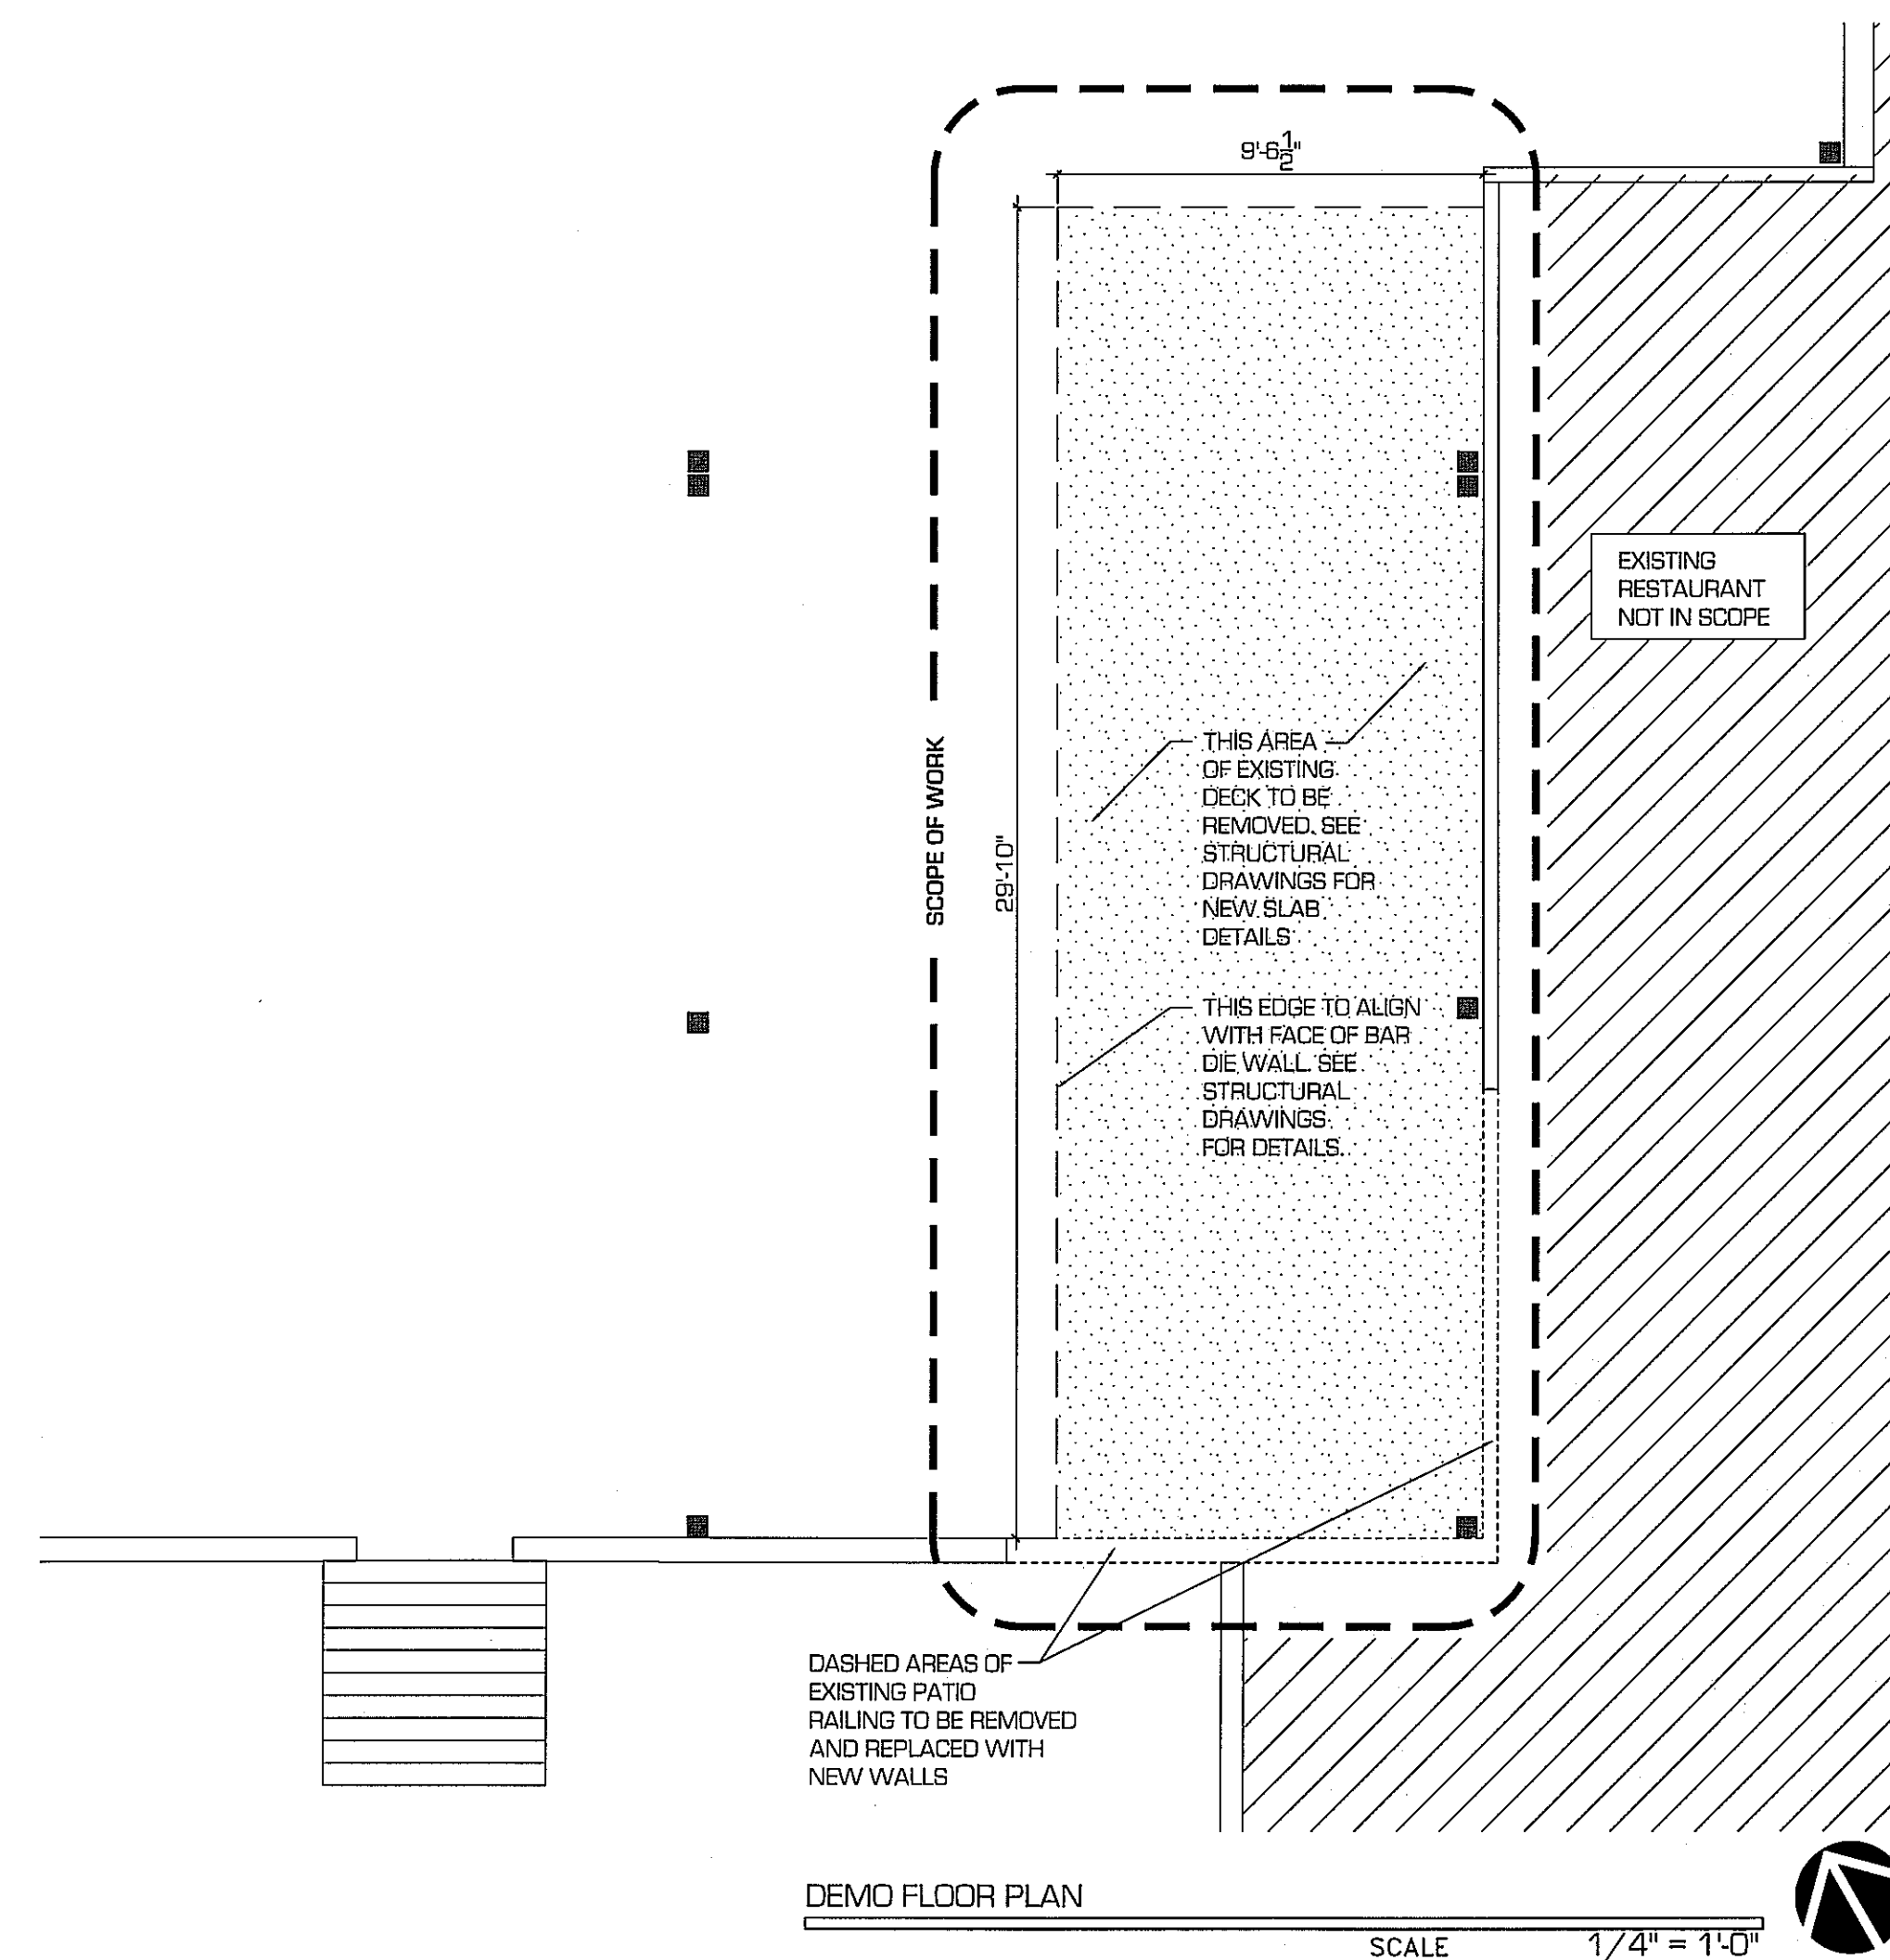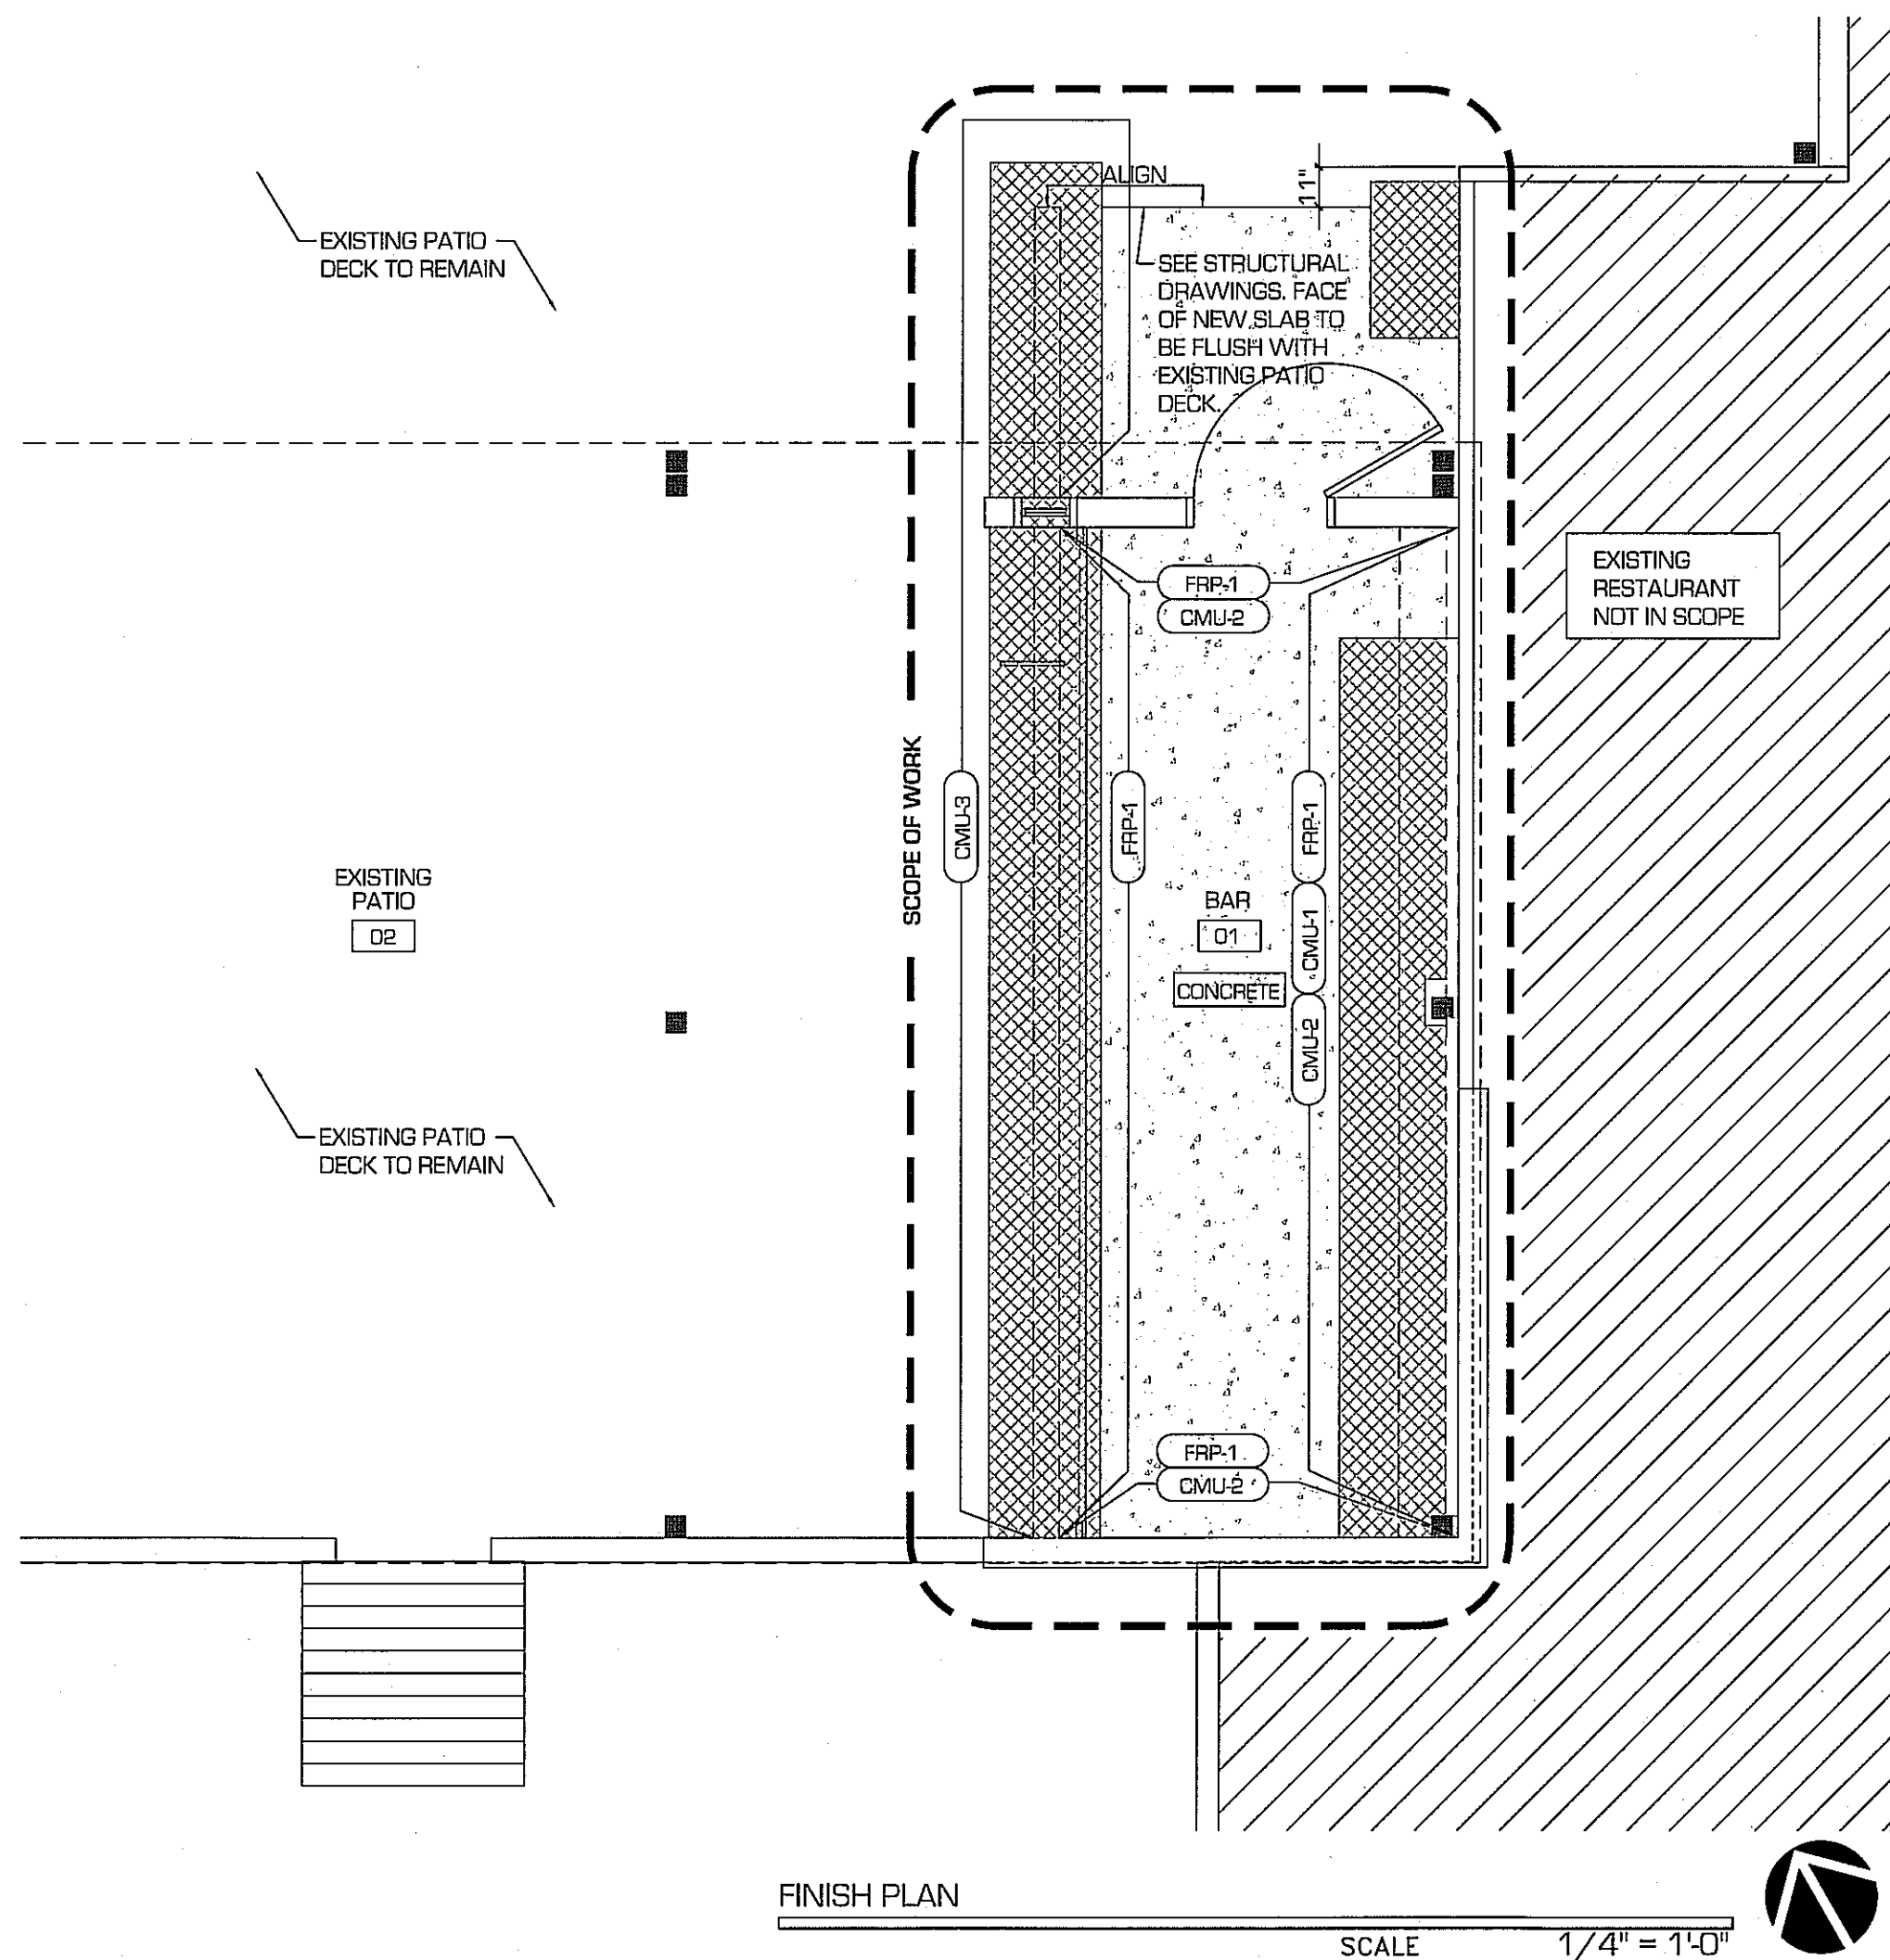

bar napkin productions
2944 n 44th street . s
phoenix, az 85018
602.492.9494
www.bnp-llc.com



THE C
NIN

2704 NAVIG
HOUSTON

CITY SUBM

THIS DRAWING IS AN INSTRUMENT OF SERVICE AND THE PROPERTY OF BAR NAPKIN, LLC. THIS DRAWING MAY NOT BE REPRODUCED OR UTILIZED IN ANY MANNER WITHOUT THEIR WRITTEN PERMISSION.