
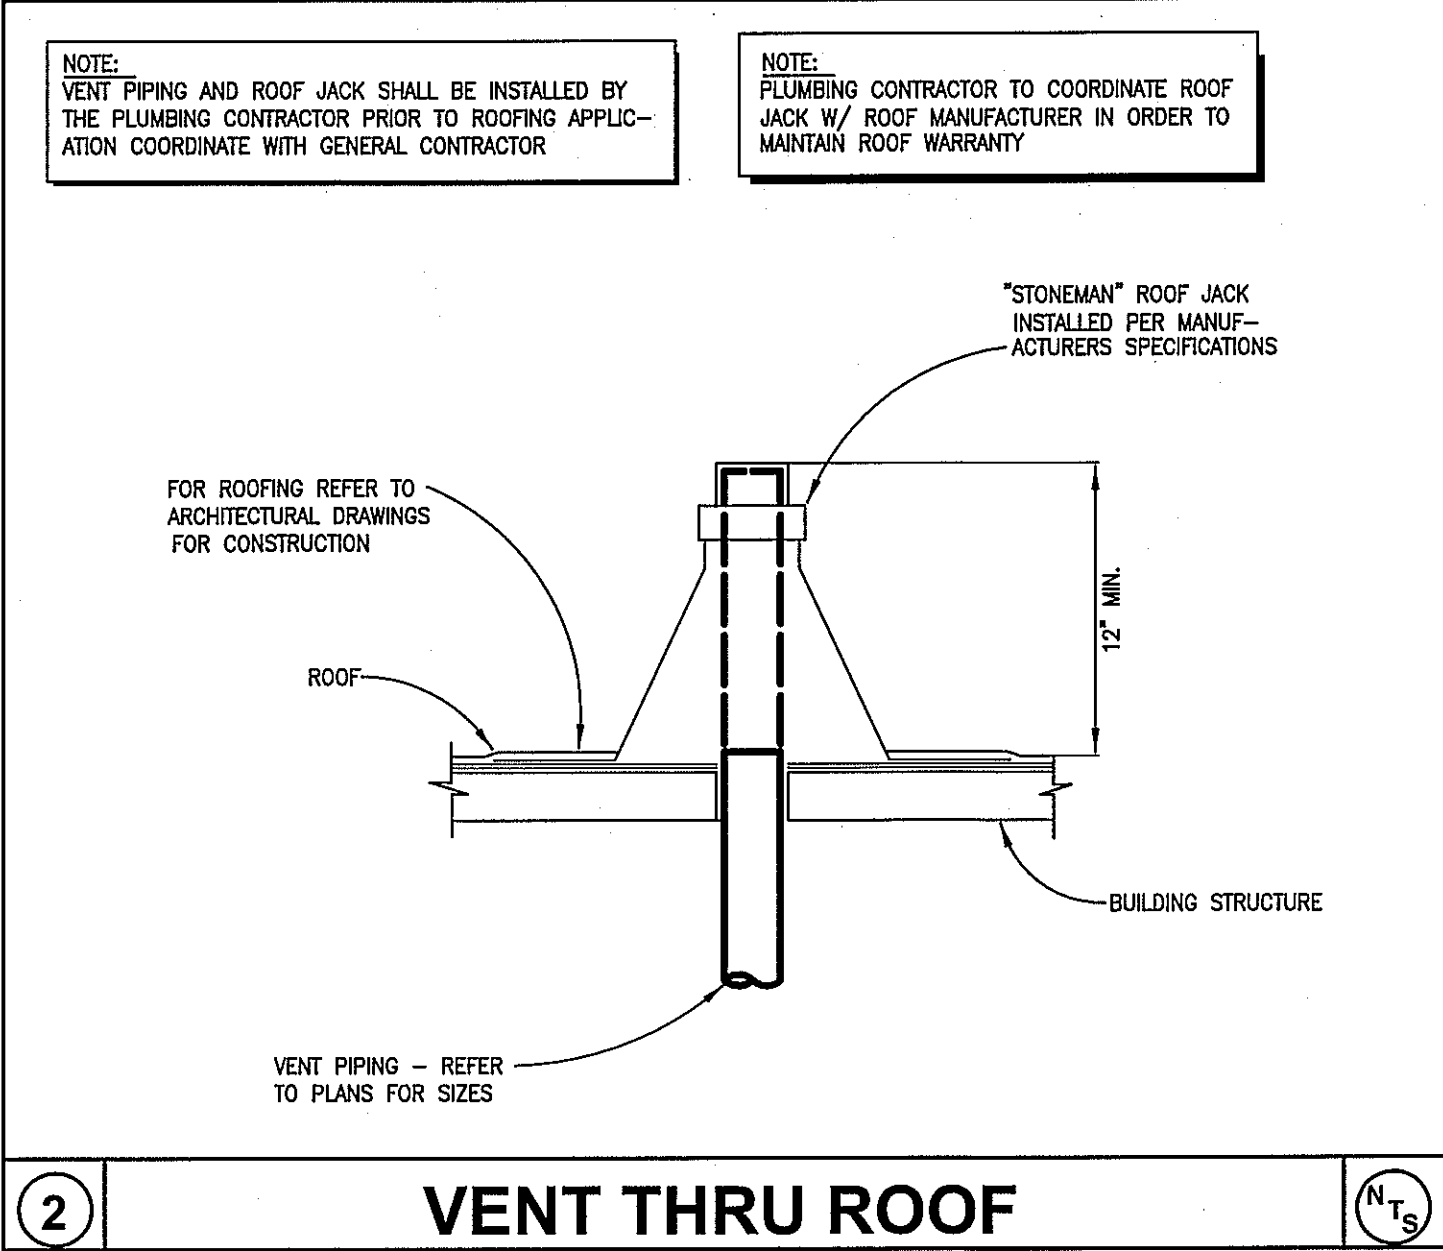
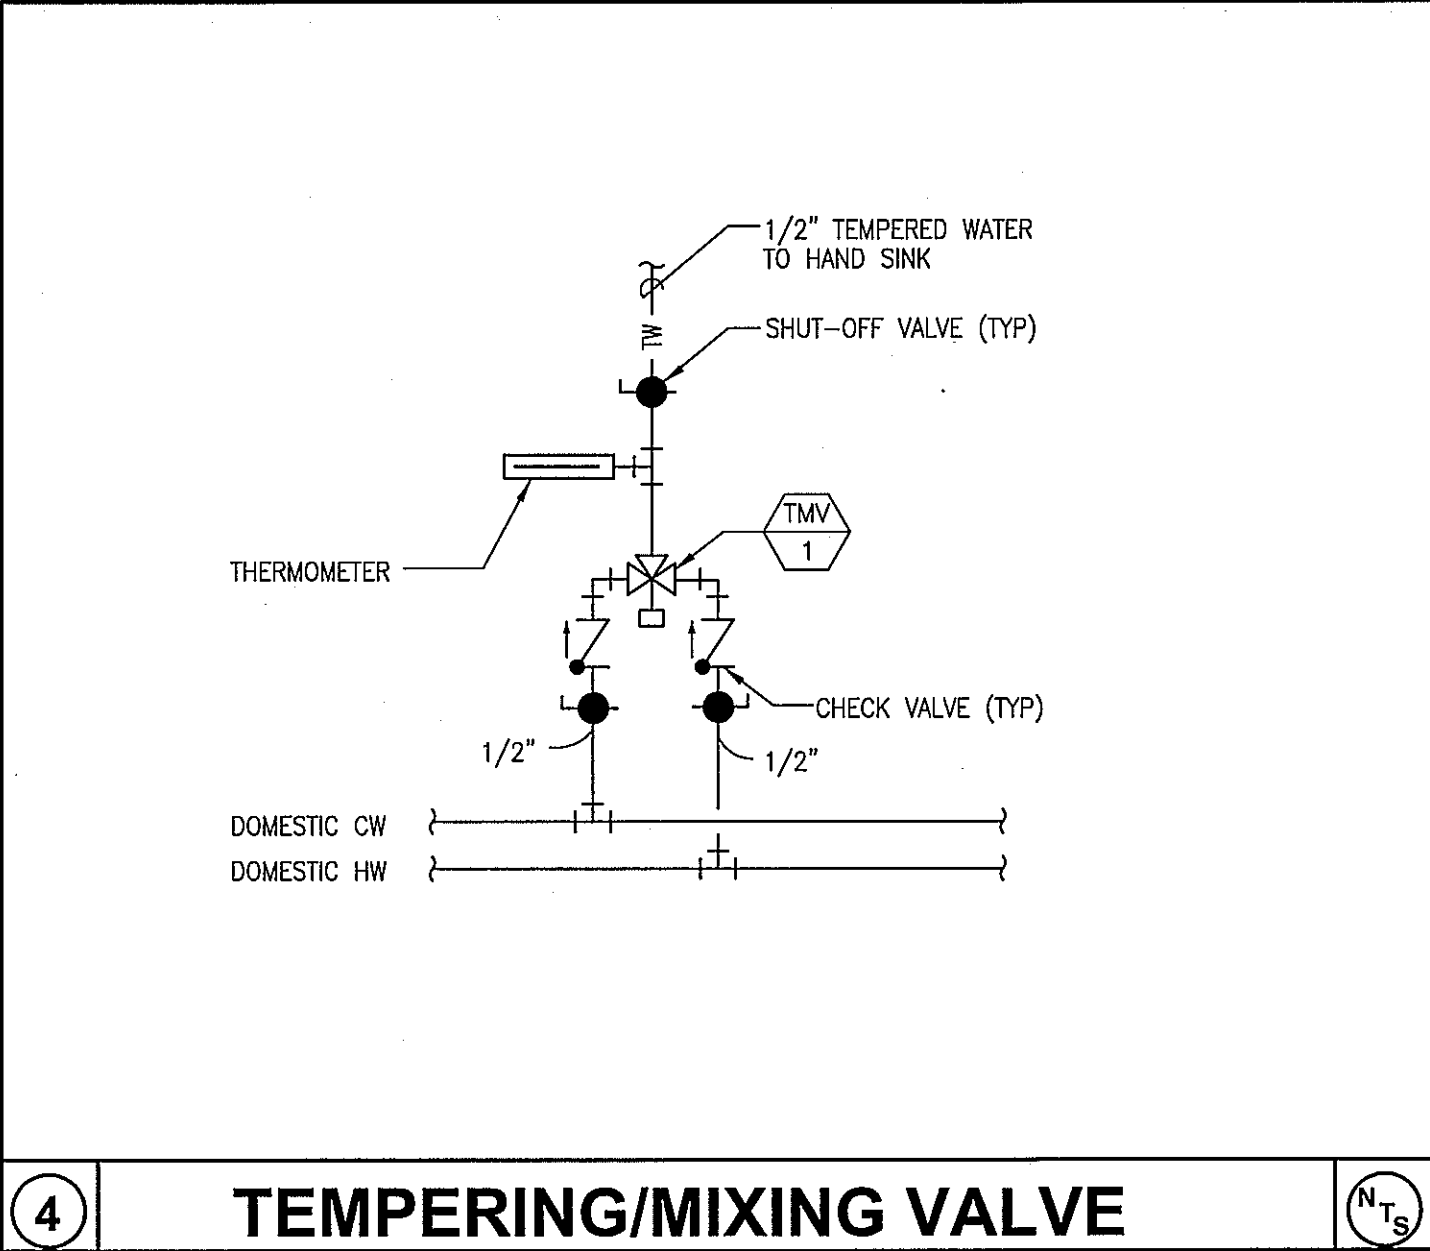
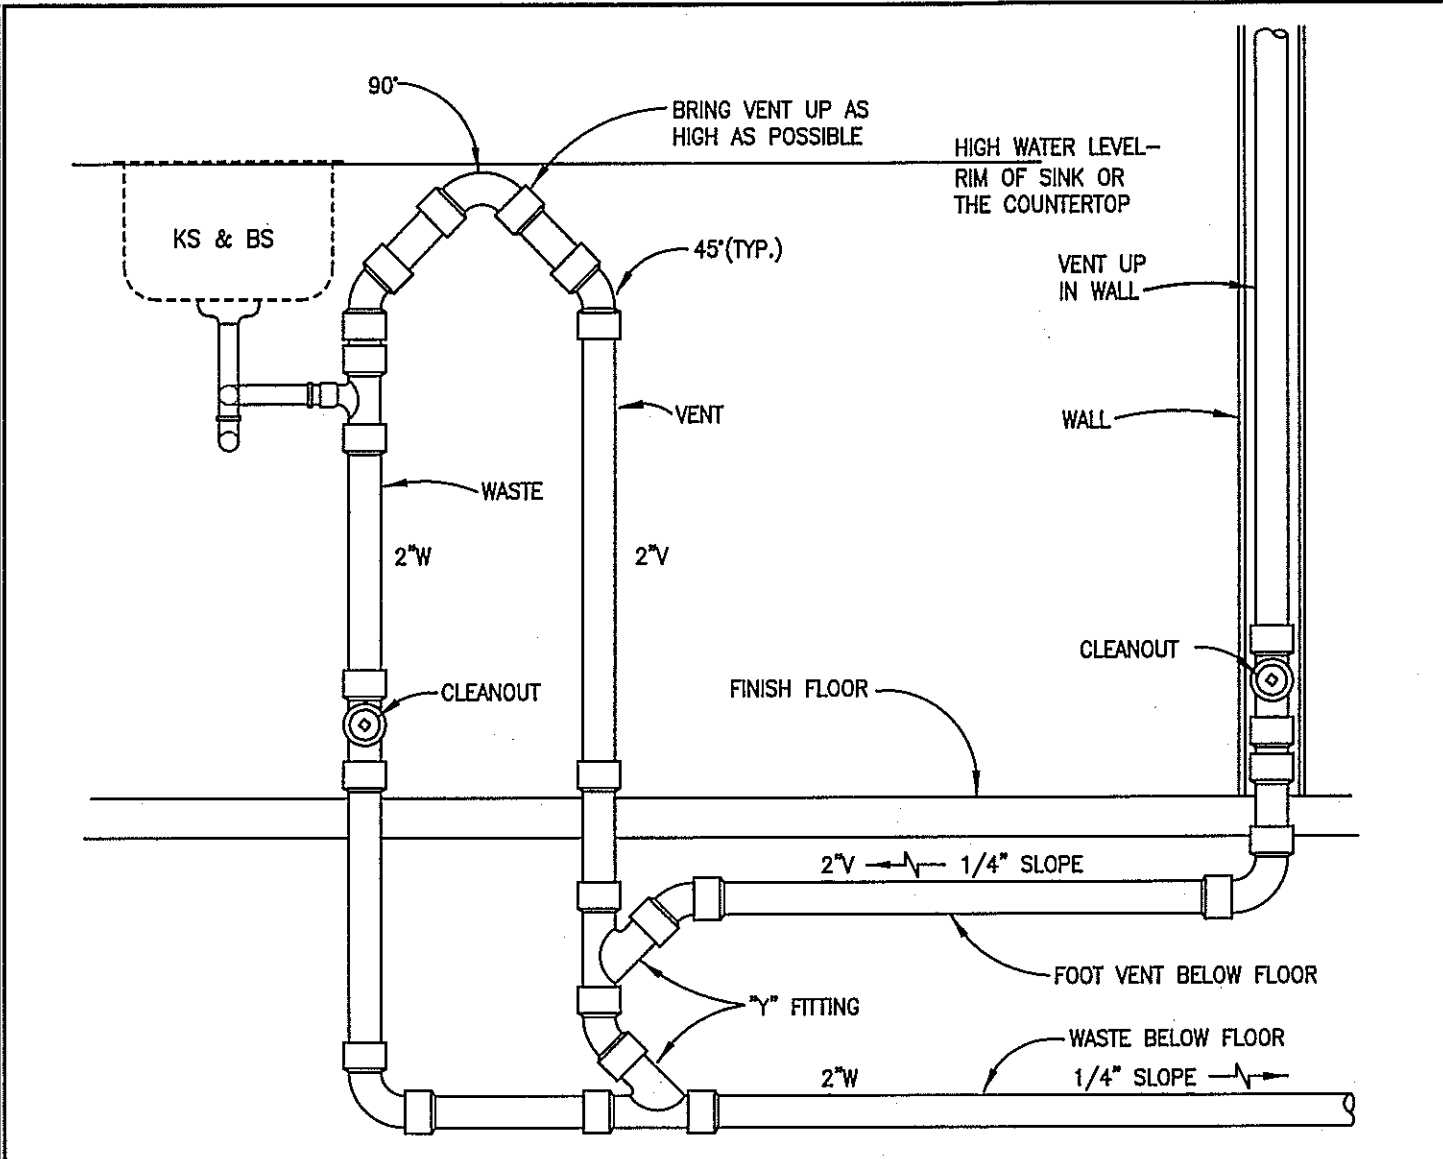
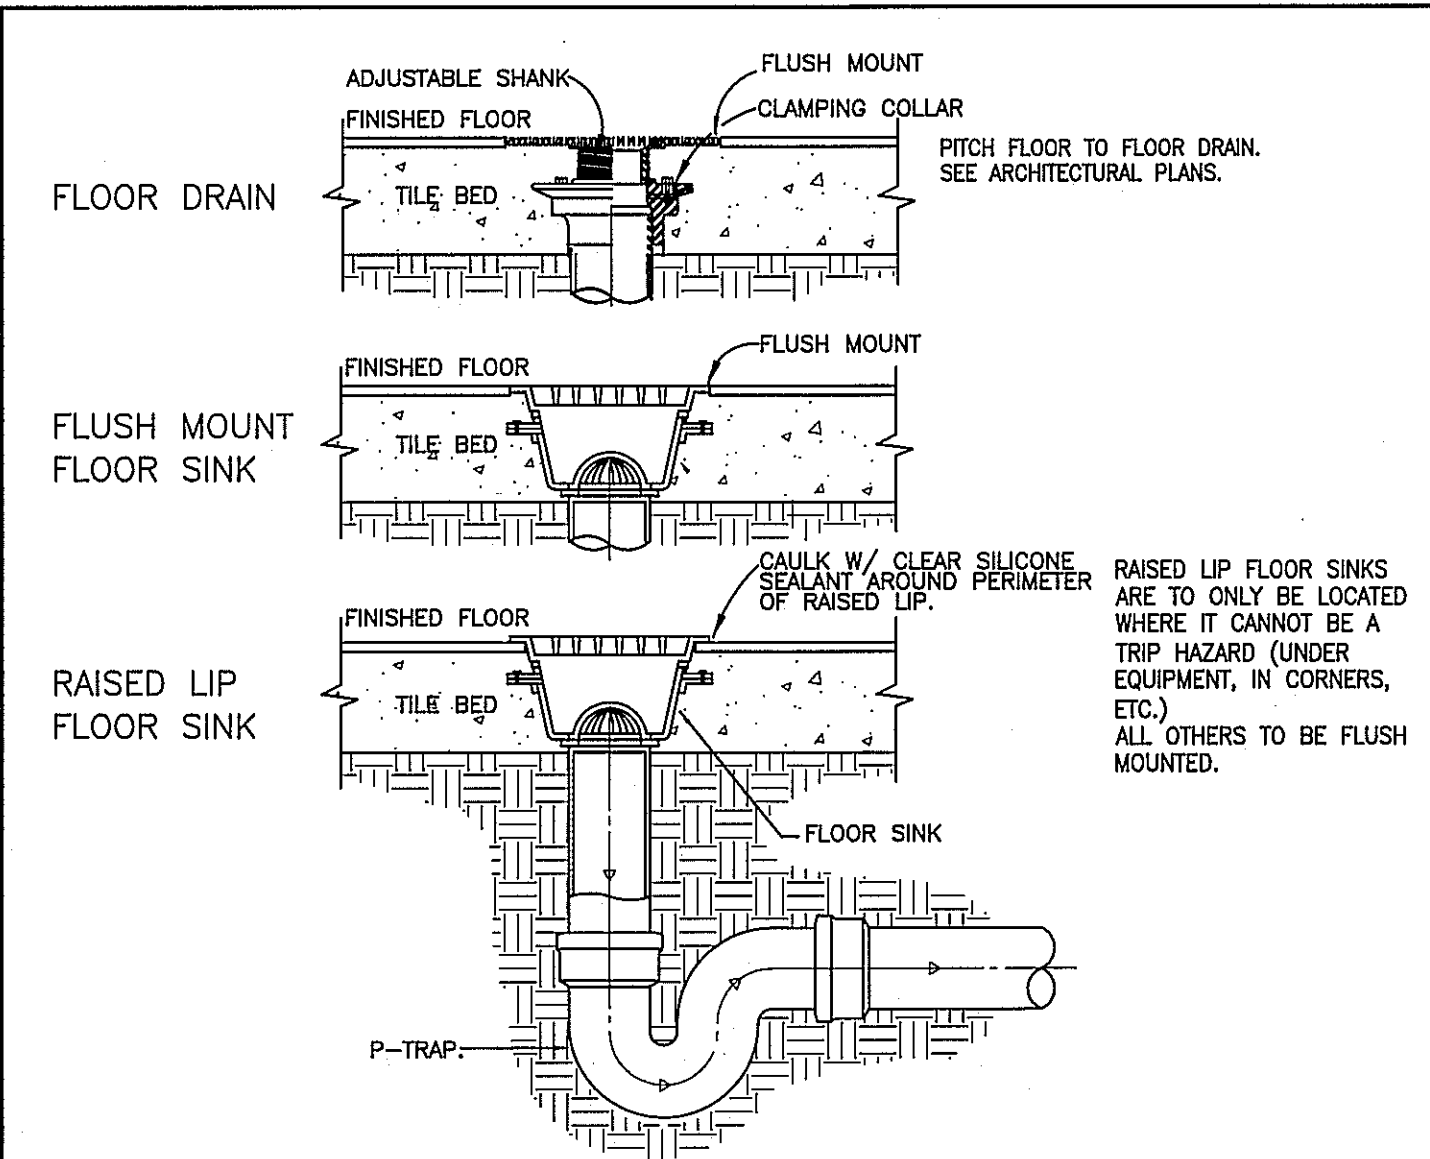
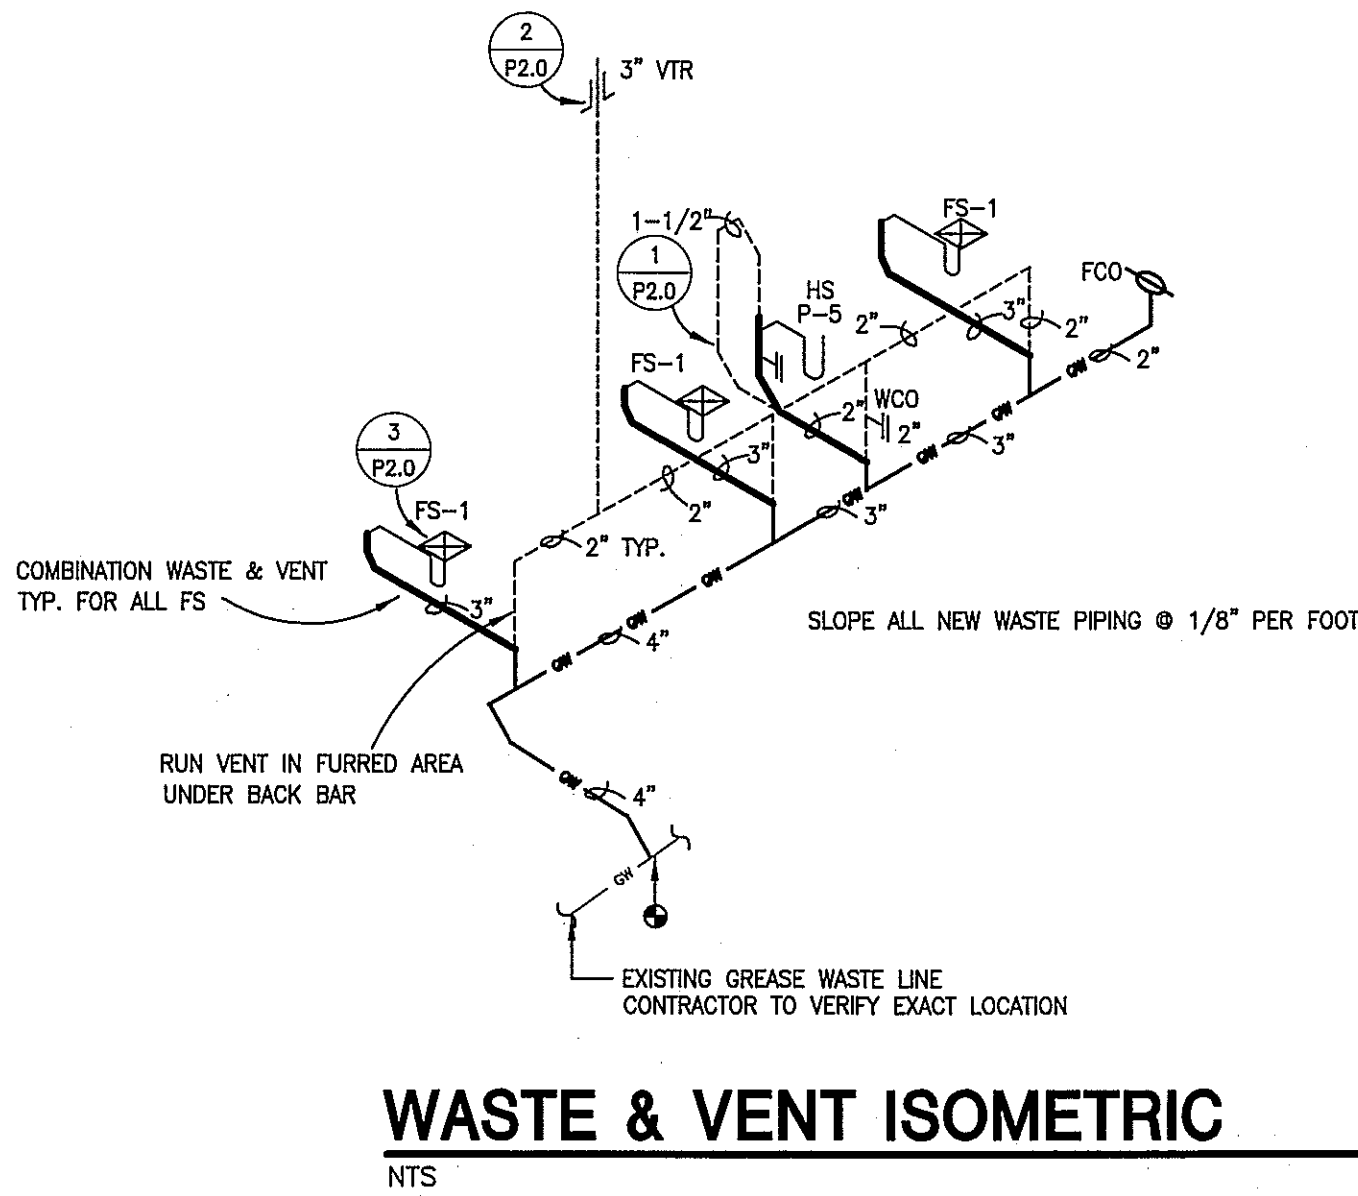



PLUMBING FIXTURE SCHEDULE						
* THE PIPE SIZES SHOWN IN THIS TABLE REPRESENT SERVICE PIPE SIZES AND NOT THE ACTUAL FIXTURE CONNECTION SIZE.						
MARK	FIXTURE	DESCRIPTION	* PIPE SIZES			
			COLD	HOT	WASTE	VENT
P-11	HAND SINK	SEE KITCHEN EQUIPMENT SUPPLIER (#11)	3/4"	3/4"	2"	1 1/2"
P-5	BLENDER STATION	SEE KITCHEN EQUIPMENT SUPPLIER (#11)	3/4"	3/4"	2"	1 1/2"
WCO	WALL CLEANOUT	WATTS #CO-590-RD WALL CLEANOUT W/ BRONZE THREAD PLUG & WALL ACCESS COVER SIZE PER PLANS	-	-	-	-
FCO	FLOOR CLEANOUT	WATTS #CO-200 CAST IRON FLOOR CLEANOUT OR KITCHEN EQUIP SUPPLIER SPEC	-	-	-	-
FS	FLOOR SINK	WATTS # FS-710-1-F ENAMELED FLOOR SINK WITH NICKEL BRONZE TOP VERIFY FLOOR TYPE W/ ARCHITECT, SIZE PER PLANS	-	-	3"	COMBIN.
TV-1	THERMOSTATIC TEMPERING VALVE	POWER HYDROGUARD SERIES 480 UNDERCOUNTER MTD SOLIC BRASS ADJ TEMP TO 90 DEGREES, OR APPROVED EQUAL	-	-	-	-
TP	TRAP PRIMER	PPP INC. PRIME-RITE PR-500 TRAP W/ AIR GAP VACUUM BREAKING PORTS. PROVIDE 10"x10" FRAMED ACCESS PANEL WITH CYLINDER LOCK.	-	-	-	-

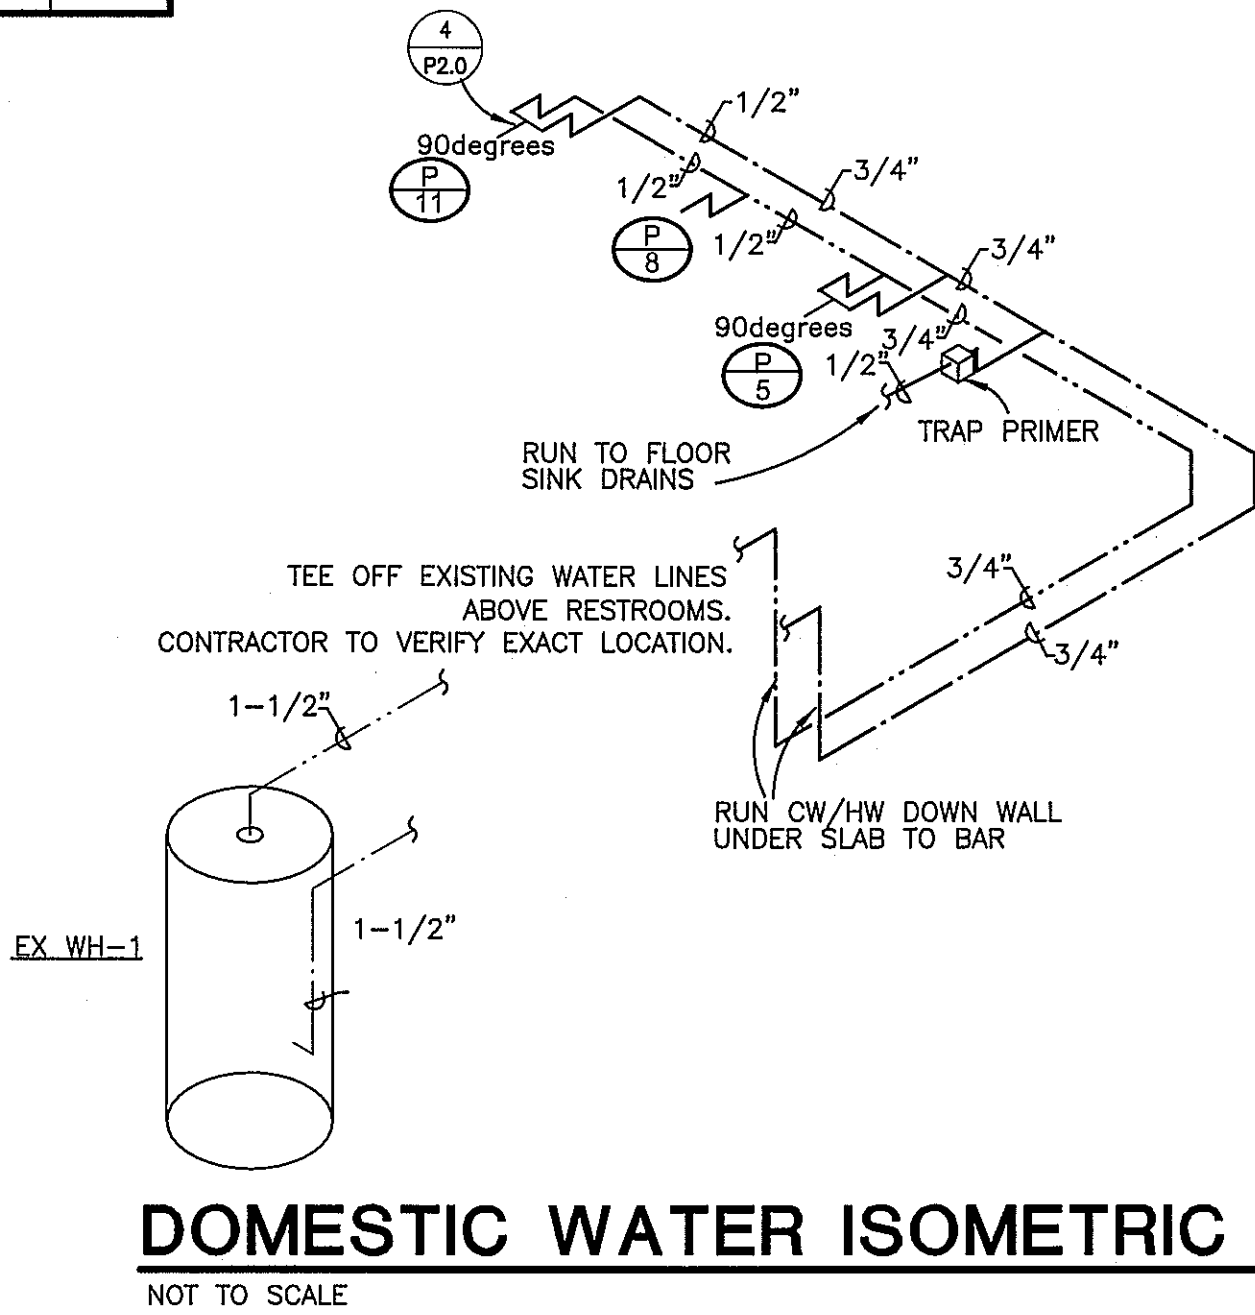


EXISTING DOMESTIC WATER CALC.			
FIXTURE	QTY.	F.U./EA	TOTAL F.U.
EX WATER CLOSETS	5	10	50
EX URINAL	2	5	10
EX LAVATORIES	5	2	10
MOP SINK	1	4	4
3 COMPARTMENT SINK	2	4	8
PREP SINK	2	2	4
HAND. SINK	3	2	6
ICE MACHINE	1	2	2
TOTAL F.U.			94
GPM			68 GPM
SERVICE PROVIDED			1-1/2"

NEW DOMESTIC WATER CALC.			
FIXTURE	QTY.	F.U./EA	TOTAL F.U.
EX WATER CLOSETS	5	10	50
EX URINAL	2	5	10
EX LAVATORIES	5	2	10
MOP SINK	1	4	4
3 COMPARTMENT SINK	2	4	8
PREP SINK	3	2	6
HAND. SINK	4	2	8
ICE MACHINE	1	2	2
MUG WASHER	1	3	3
TOTAL F.U.			101
EXISTING SERVICE PROVIDED			1-1/2"

THIS DRAWING IS AN INSTRUMENT OF SERVICE AND THE PROPERTY OF BAR NAKPIN, LLC. THIS DRAWING MAY NOT BE REPRODUCED OR UTILIZED IN ANY MANNER WITHOUT THEIR WRITTEN PERMISSION.



bar napkin production
 2944 n 44th street . sv
 phoenix, az 85018
 602.492.9494
 www.bnp-llc.com

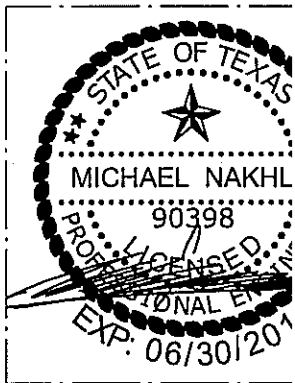

Thu Jun 10 2010 16:

THE C

NIN

PF

2704 NAVIGA

HOUSTON

CITY SUBM

P2.0