


Shaw's Jewelers
 West Gray
 1021 West Gray Ave.
 Houston, Texas

Shaw's Jewelers
 1014 West Gray Street
 Houston, Texas 77019


DATE	08.31.2011
PROJECT NO.	1102100
DRAWN BY	KN
CHECKED BY	MH

FOUNDATION DETAILS


S3.3

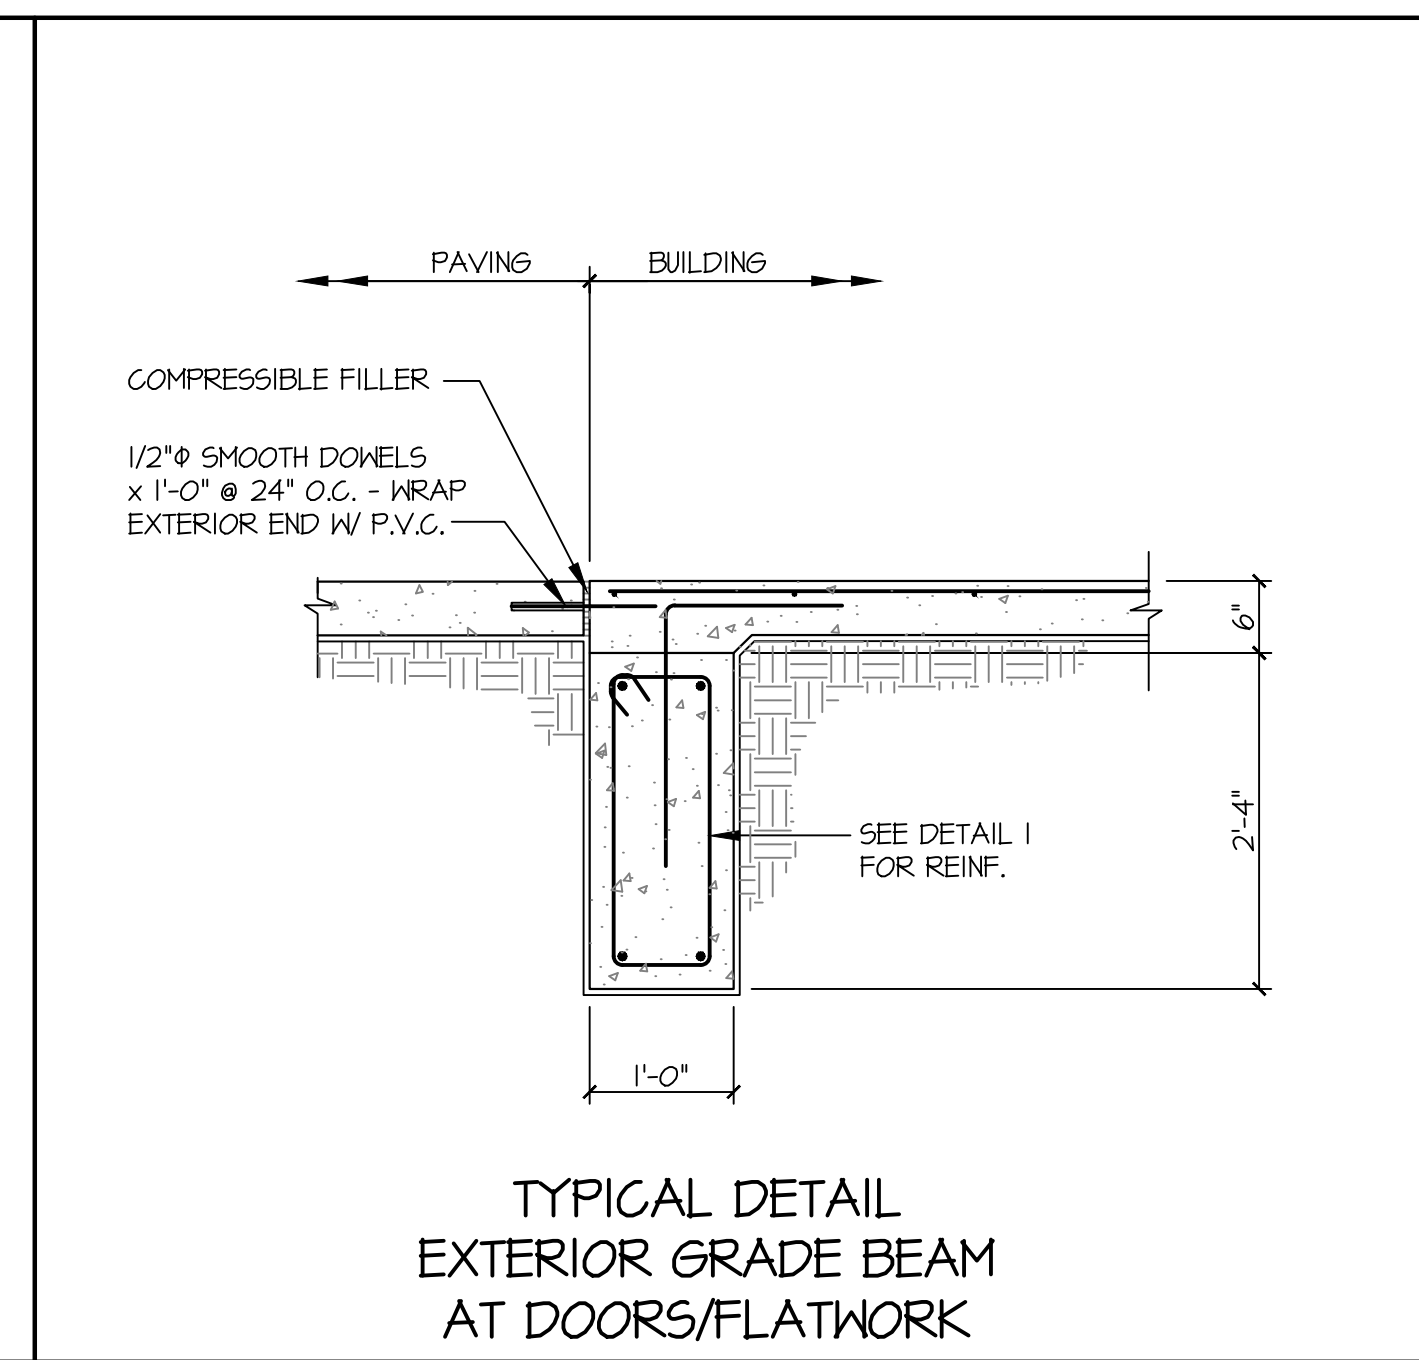


SCALE: 3/4" = 1'-0" 3

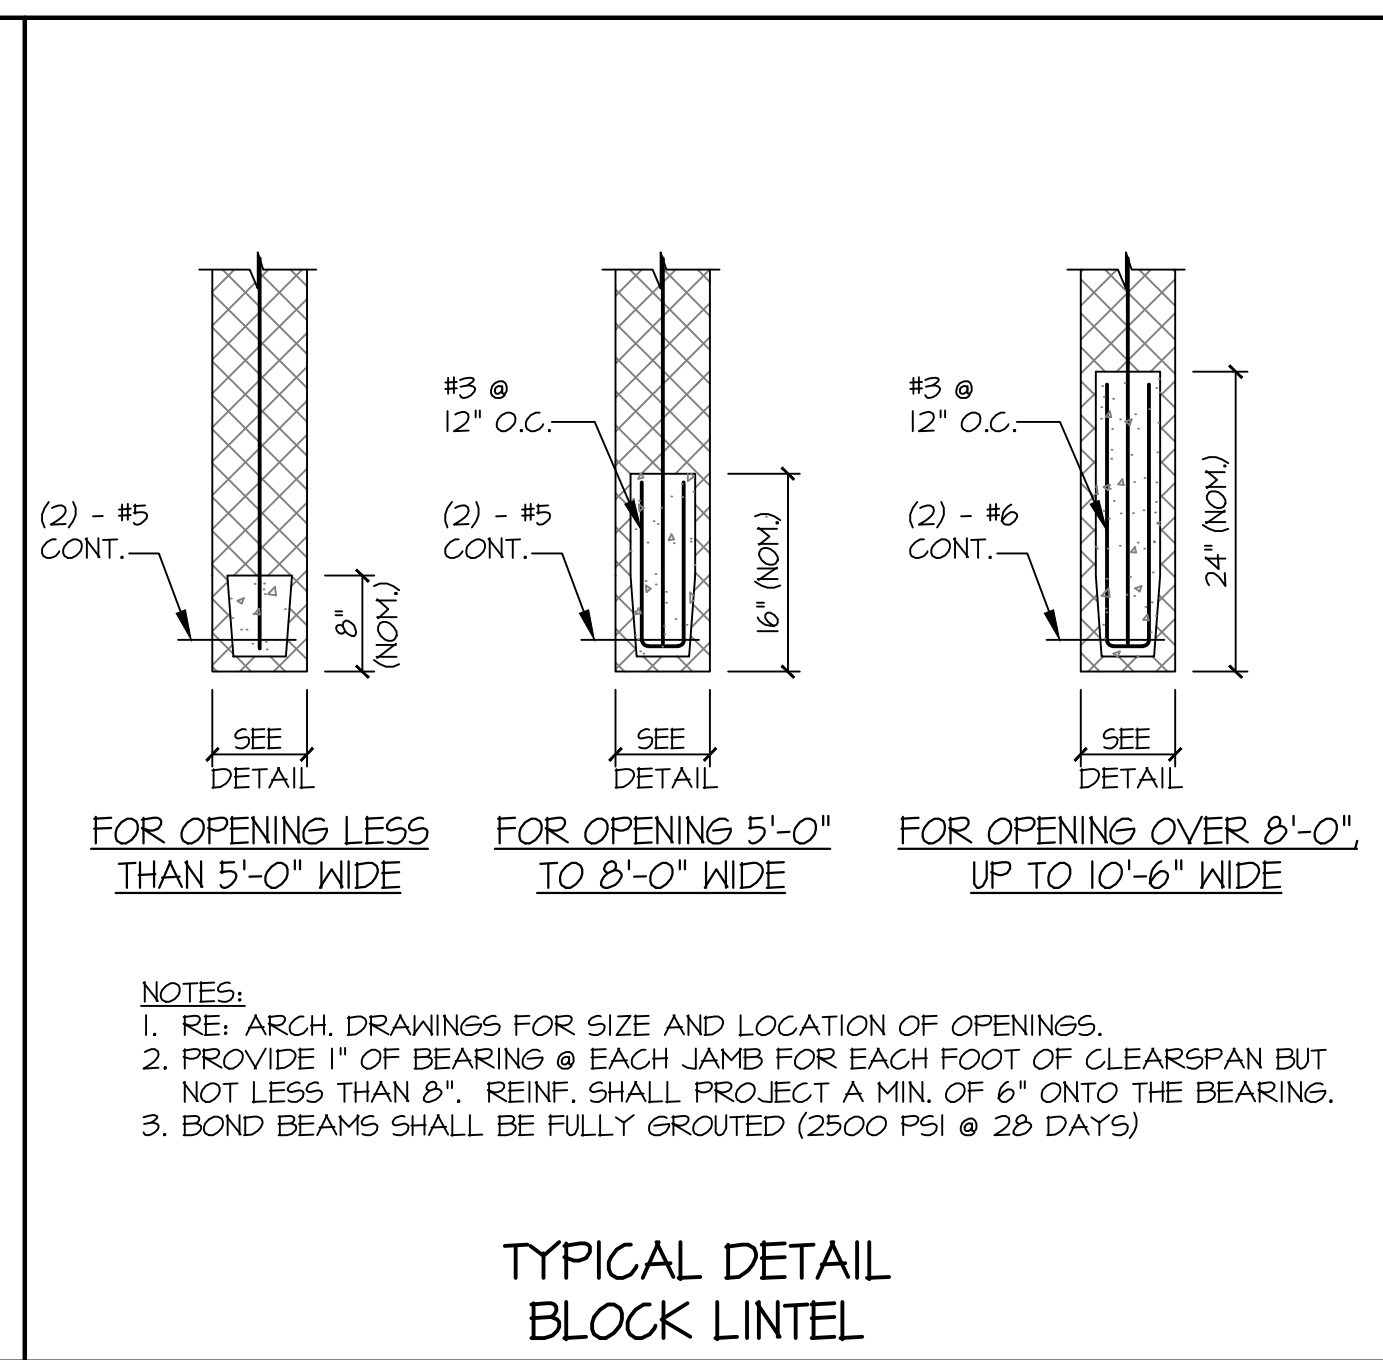


SCALE: 3/4" = 1'-0" 6

 


SCALE: 3/4" = 1'-0" 9

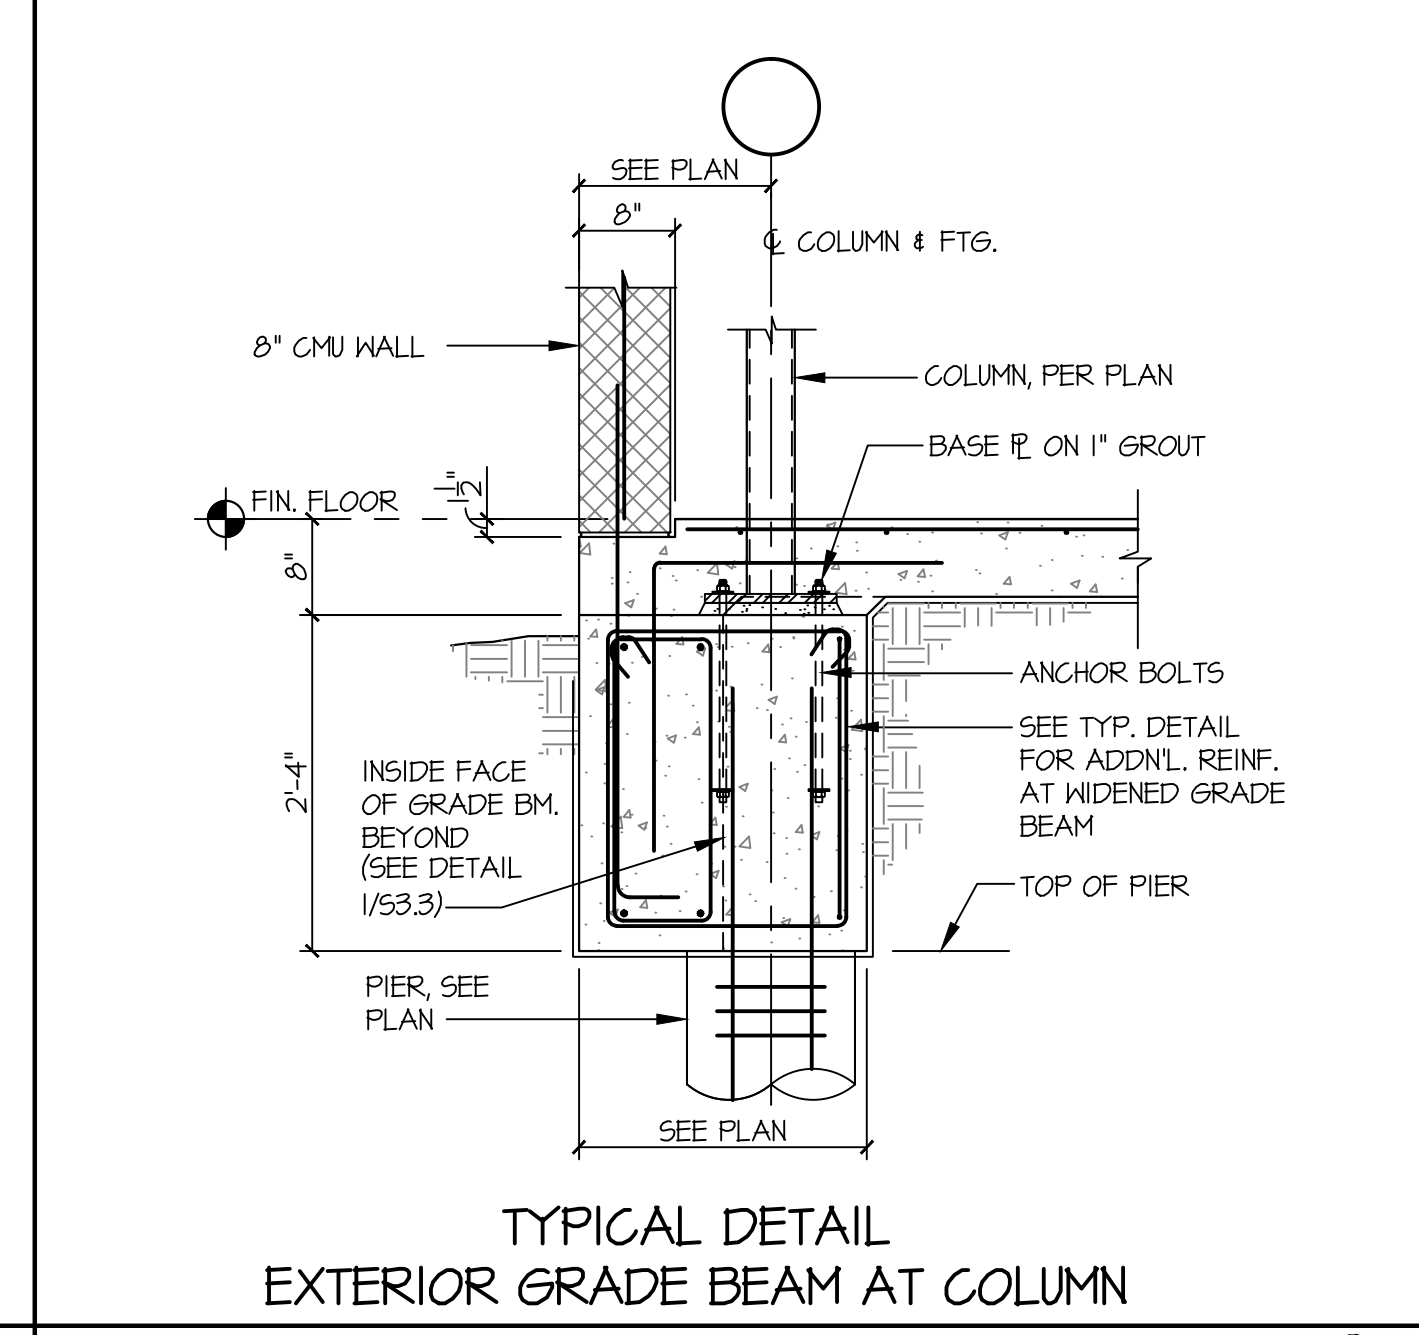


SCALE: 3/4" = 1'-0" 2

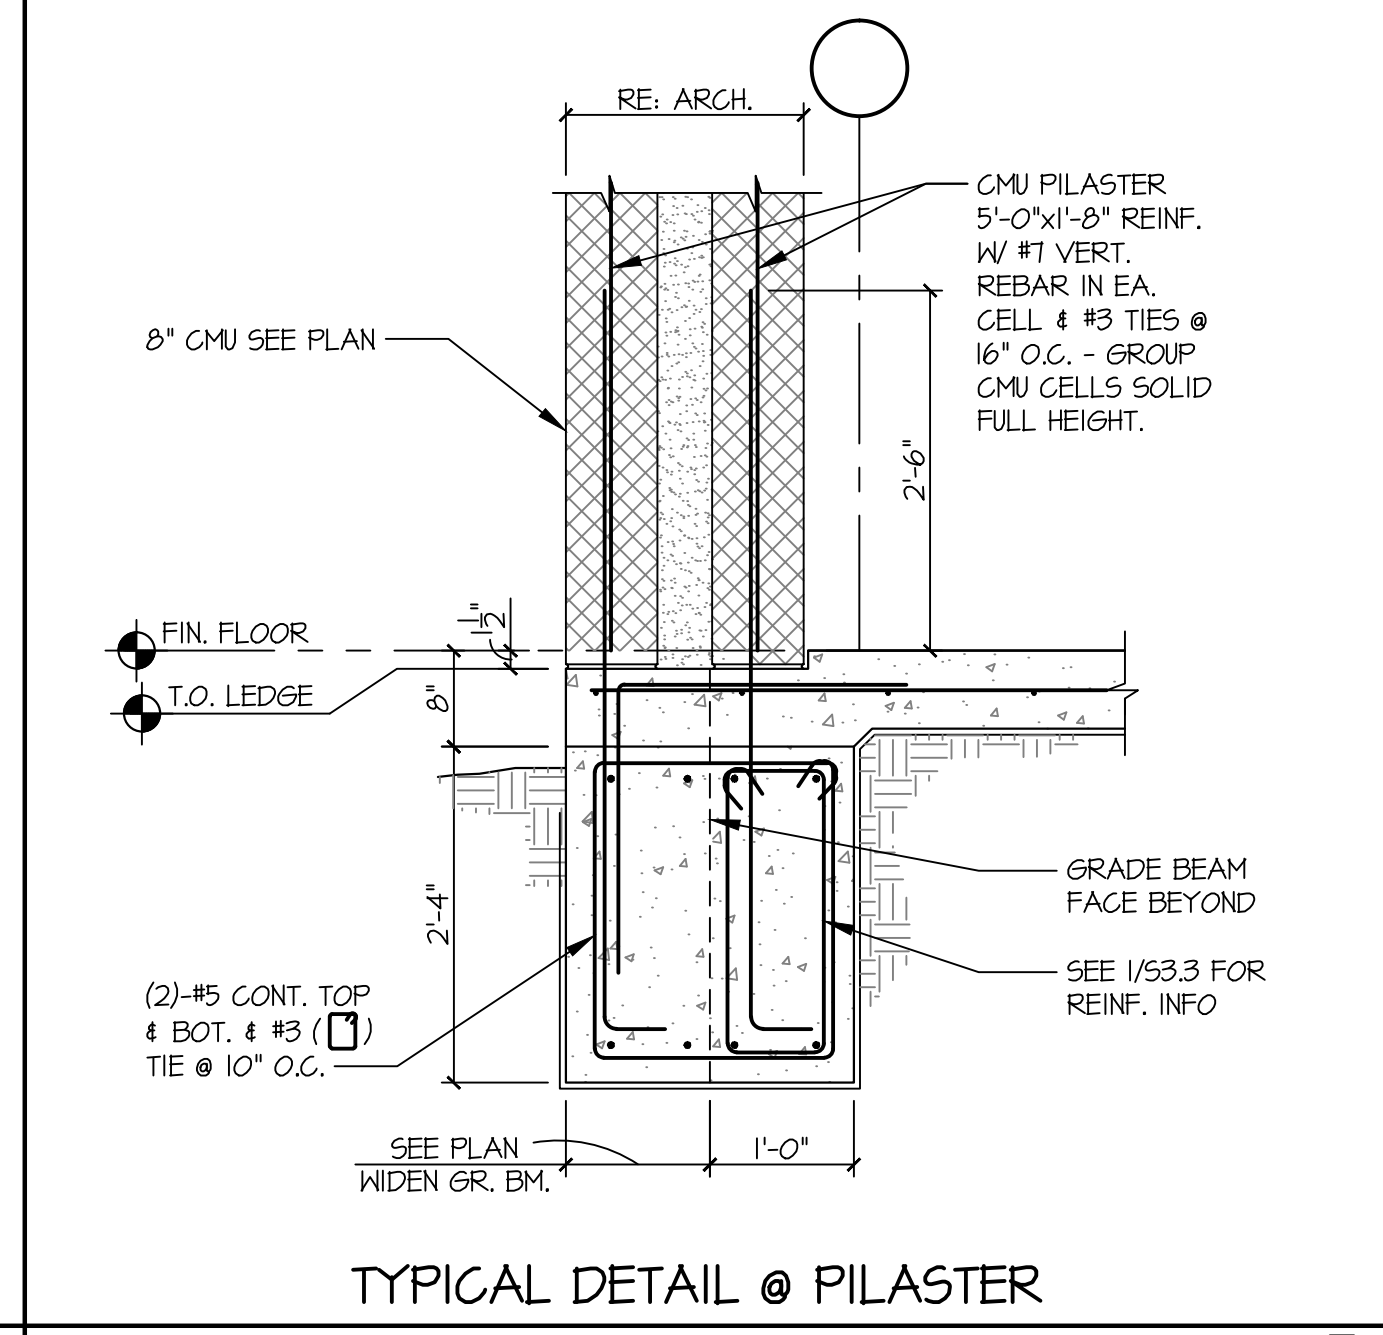


SCALE: 3/4" = 1'-0" 5

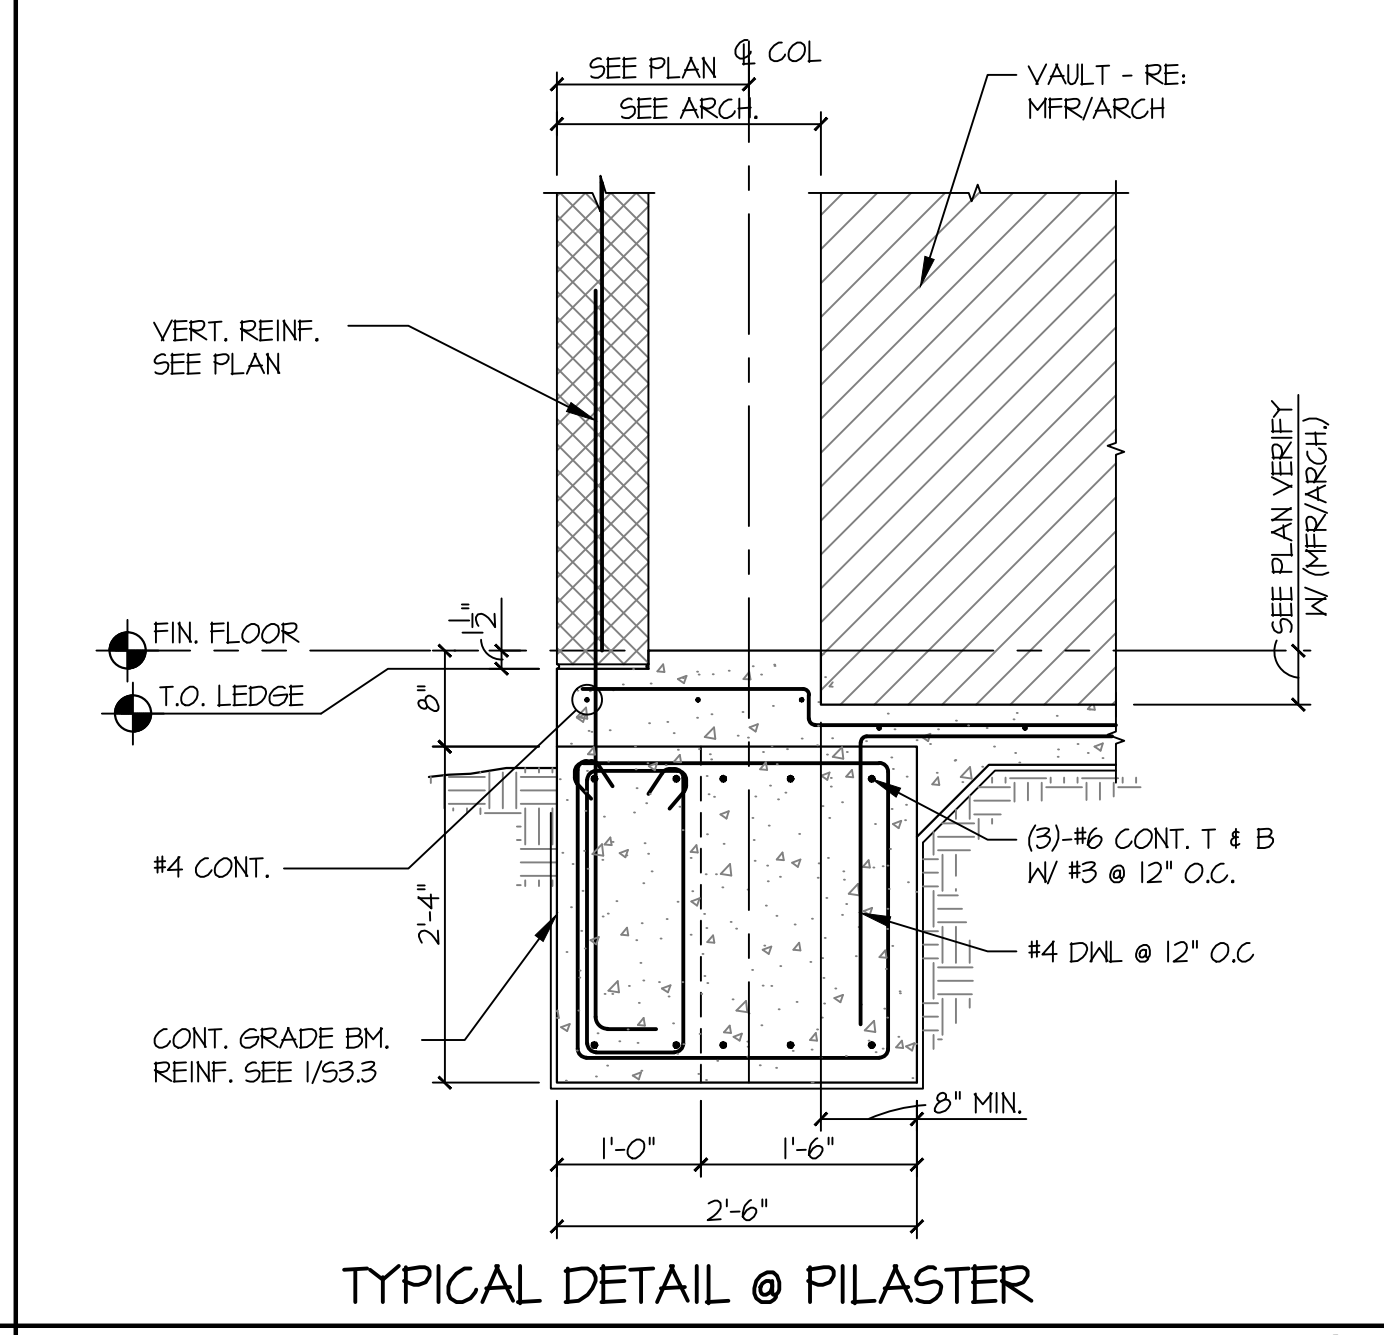

SCALE: 3/4" = 1'-0" 8

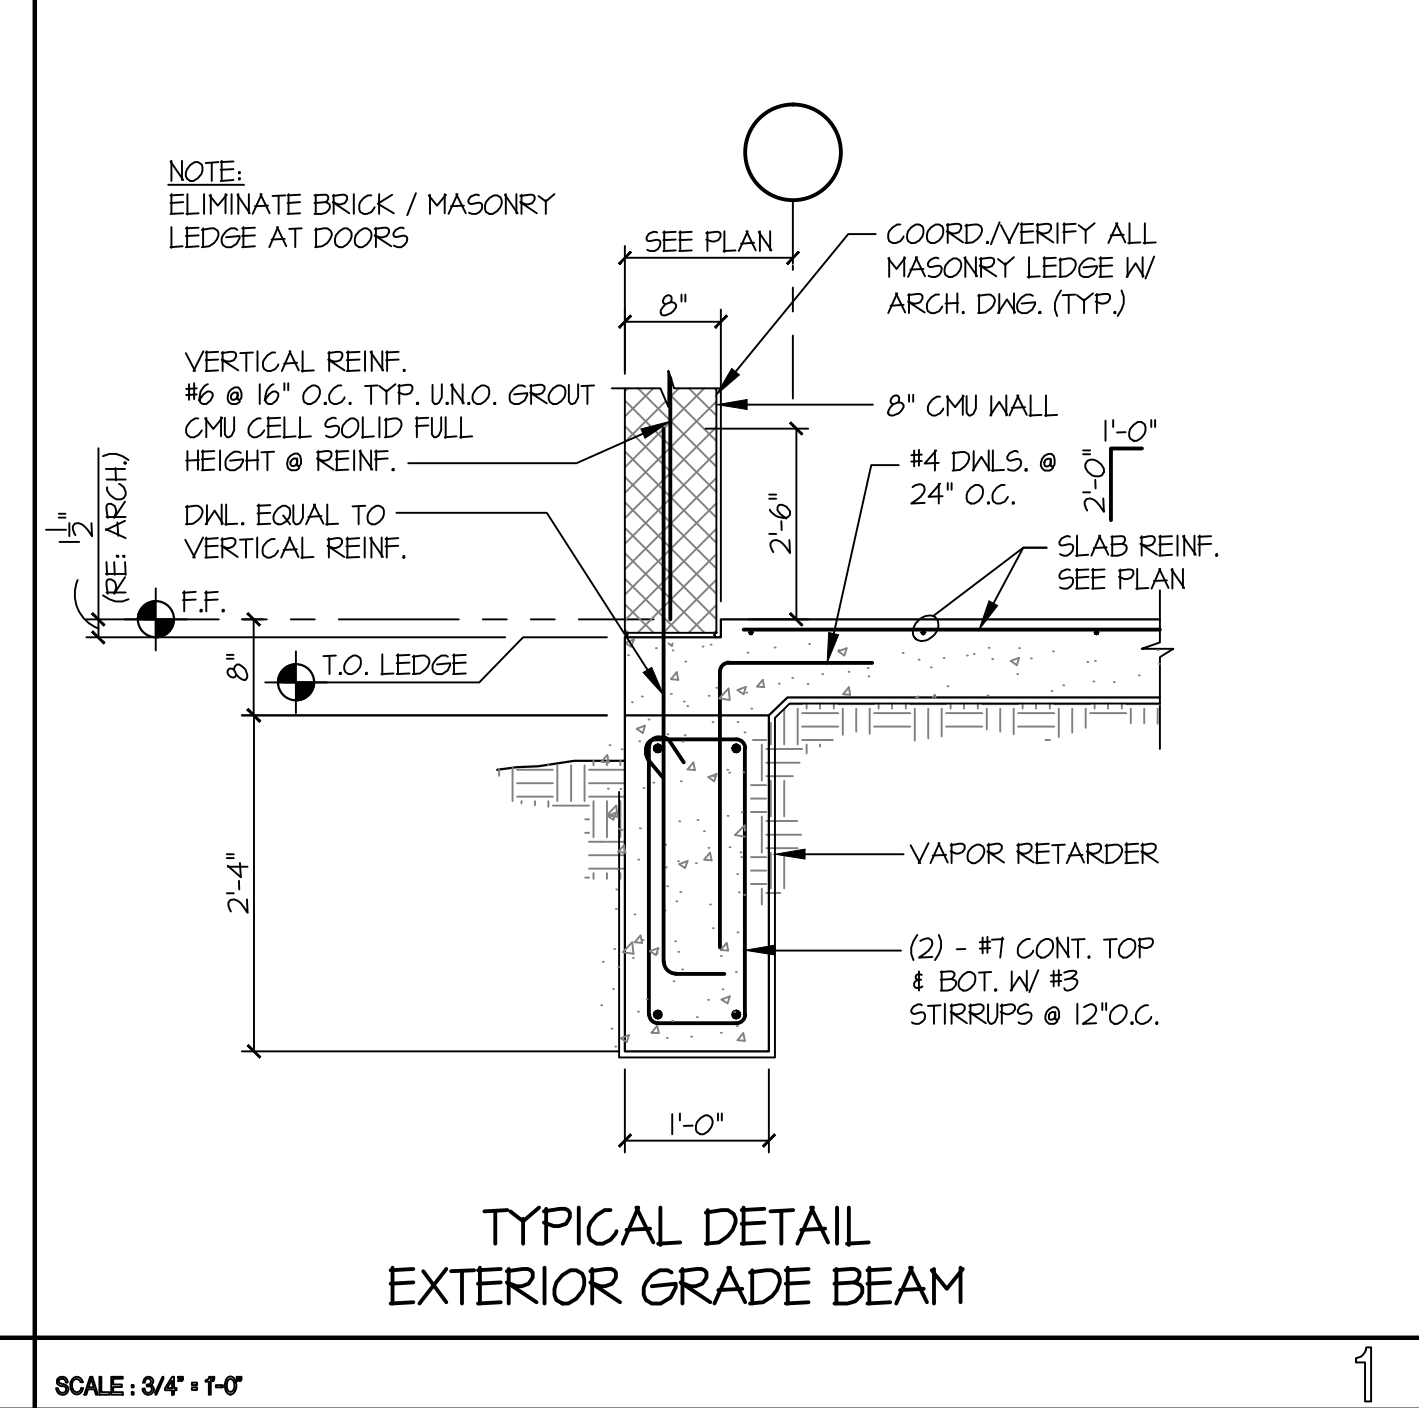

SCALE: 3/4" = 1'-0" 1

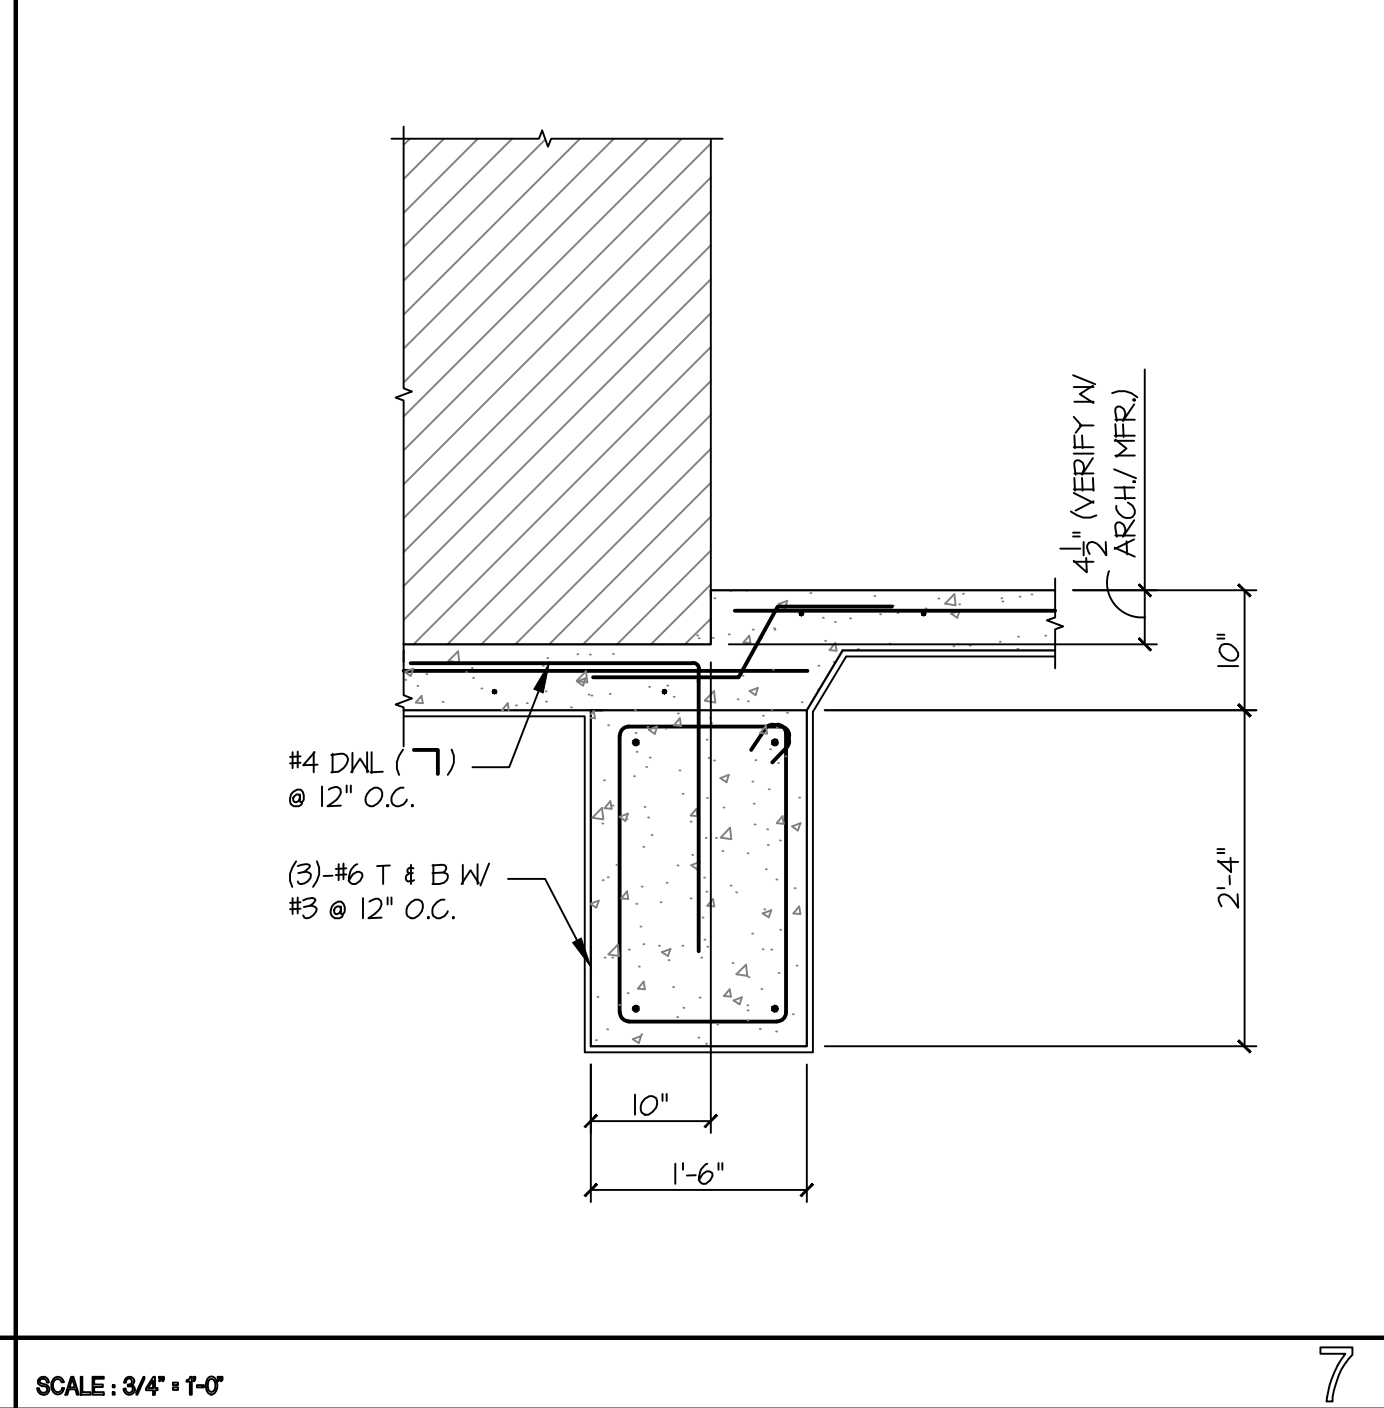


SCALE: 3/4" = 1'-0" 7



SCALE: 3/4" = 1'-0" 12



SCALE: 3/4" = 1'-0" 11

 

SCALE: 3/4" = 1'-0" 10