

OFFICE PLAN 1/2"=1'-0"	2
---------------------------	---

OFFICE ELEVATIONS 1/2"=1'-0"	3
---------------------------------	---

OFFICE ELEVATIONS 1/2"=1'-0"	4
---------------------------------	---

PARTIAL SITE PLAN 1/4"=1'-0"	5
---------------------------------	---

POWER FLOOR PLAN
1/4"=1'-0"

- ## GENERAL NOTES
- | | |
|----|---|
| A. | REFER TO GENERAL AND SPECIFICATION NOTES, FOR ALL REQUIREMENTS. ALL ROUGH-IN ARE TO BE INSPECTED BY K.E.C. CONTRACTOR BEFORE ANY WALL FINISHES ARE TO BE INSTALLED. |
| B. | ELECTRICAL CONTRACTOR TO COORDINATE RECEPTACLE MOUNTING HEIGHT, CONFIGURATION OF EQUIPMENT LOCATIONS AND REQUIREMENTS OF EQUIPMENTS WITH ARCHITECTURAL MILLWORK DRAWING PRIOR TO ROUGH-IN ELECTRICAL DEVICES. |
| C. | ALL WORK SHOWN SHALL COMPLY WITH ALL NATIONAL, STATE, AND LOCAL CODE ORDINANCES, ETC. |
| D. | ALL OUTLET COVERS WITHIN KITCHEN AREA TO BE ENGRAVED PER CORRESPONDING BREAKERS. ALL OUTLET COVERS TO STAINLESS STEEL. |
| E. | ELECTRICAL CONTRACTOR SHALL VERIFY AND PROVIDE ALL CONDUIT AND WIRE FOR CONNECTION TO ALL ELECTRICAL DEVICES, PER MANUFACTURER'S INSTALLATION INSTRUCTIONS. |
| F. | ALL OUTLETS WITHIN KITCHEN AREA AND PREP AREA SHALL BE GFI PER N.E.C. |
| G. | CONDUIT FOR LIGHTING IN WALK-IN COOLERS AND FREEZERS SHALL BE RUN ON TOP OF THE BOXES AND SEALED AIR TIGHT INTERNALLY WHERE THEY ENTER THE UNITS. |
| H. | COLOR OF RECEPTACLES AND COVERPLATES ARE TO COMPLEMENT SURROUNDING WALL WITHIN AREAS OTHER THAN KITCHEN (E.G.: BROWN/BROWN IN WOOD PANELING, ETC). |
| I. | ALL RECEPTABLES ABOVE SINK COUNTER TOPS ARE TO BE G.F.I. TYPE. |
| J. | NO EXPOSED CONDUITS ARE ALLOWED IN KITCHEN. |
| K. | ALL PVC CHASES ARE TO HAVE CAPS AND BE STUBBED UP 4" A.F.F. MAXIMUM. ALL CHASES TO HAVE 90° SWEEPS. |
| L. | ALL RECEPTABLES IN "PUBLIC" AREAS ARE TO HAVE PLASTIC "CHILD GUARDS." |
| M. | ALL EXPOSED CONDUIT IN THE SEATING AREA SHALL BE PAINTED TO MATCH THE SURROUNDING SURFACE FINISH. EXPOSED CONDUIT IS PERMITTED ONLY IF IT IS ABSOLUTELY NOT POSSIBLE TO CONCEAL THE CONDUIT. THE CONTRACTOR SHALL BRING CONDITIONS WHERE EXPOSED CONDUIT IS NECESSARY TO THE ATTENTION OF THE OWNER'S PROJECT MANAGER PRIOR TO INSTALLATION. EXPOSED CONDUIT THAT HAS NOT BEEN PRIOR APPROVED SHALL BE REMOVED AND RE-ROUTED AT THE CONTRACTOR'S EXPENSE. |
| N. | WHEN A CONDITION IN THE KITCHEN OR BAR AREAS REQUIRES EXPOSED CONDUIT, THE CONTRACTOR SHALL BE BROUGHT TO THE ATTENTION OF THE OWNER'S PROJECT MANAGER. ANY EXPOSED CONDUIT IN THE KITCHEN SHALL BE GRAY SEAL-LITE. EXPOSED CONDUIT THAT HAS NOT BEEN PRIOR APPROVED SHALL BE REMOVED AND RE-ROUTED AT THE CONTRACTOR'S EXPENSE. |
| O. | GENERAL CONTRACTOR SHALL LOCATE ALL EXISTING POST-TENSIONING STRANDS IN EITHER DIRECTION PRIOR TO INSTALL OF ANCHORS. IT IS IMPERATIVE THAT NO STRANDS BE DAMAGED BY THE USE OF ANCHORS. PENETRATION OF ANCHORS INTO SLAB SHALL NOT EXCEED 1 1/2". |
| P. | ALL 125 VOLT, 20 AMPERE OUTDOOR RECEPTABLES SHALL BE LISTED WEATHER RESISTANT TYPE, AND SHALL HAVE GFCI PROTECTION FOR PERSONNEL AND A WEATHER PROOF COVER. |

FIRE ALARM GENERAL NOTE

1. AN APPROVED MANUAL FIRE ALARM SYSTEM MONITORED BY A LISTED CENTRAL STATION, REMOTE STATION OR PROPRIETARY STATION SHALL BE PROVIDED, DESIGNED PER NFPA STD. 72 (2005). PRIOR TO INSTALLATION A LICENSED CONTRACTOR SHALL SUBMIT TO THE FIRE DEPARTMENT, ONE (1) SET OF MANUFACTURER'S CUT SHEETS AND STATE FIRE MARSHALL LISTING SHEETS FOR EACH DEVICE, THREE (3) SETS OF SHOP DRAWINGS, A COMPLETED PERMIT APPLICATION, AND APPLICABLE FIRE DEPARTMENT REVIEW.
- ELECTRICAL CONTRACTOR SHALL INSTALL CONDUIT ONLY AND OUTLET BOXES. WIRING AND DEVICES SHALL BE BY OWNERS FIRE ALARM SYSTEM CONTRACTOR. FIRE ALARM SYSTEM CONTRACTOR SHALL SUBMIT FINAL FIRE ALARM SYSTEM SHOP DRAWINGS TO LOCAL FIRE DEPARTMENT PLAN CHECK FOR APPROVAL PRIOR TO INSTALLATION.
- PROVIDE DOCUMENTATION TO FIRE INSPECTOR VERIFYING SERVICE CONTRACTS OF FIRE ALARM SYSTEM.

KEYED NOTES

- | | |
|-----|---|
| 1. | PROVIDE 3/4" CONDUIT WITH PULLWIRE FROM EACH POS DATA OUTLET LOCATION. ROUTE TO ABOVE ACCESSIBLE CEILING. |
| 2. | PROVIDE 3/4" EMPTY CONDUIT WITH PULLWIRE TO TELEPHONE BOARD. |
| 3. | REMOTE TEST SWITCHES FOR AIR HANDLING UNIT DUCT SMOKE DETECTORS. |
| 4. | PROVIDE 4400 SERIES KNOX VAULT. PROVIDE KEYS WITH IDENTIFICATION TAGS FOR THE KNOX VAULT. OBTAIN ORDERING FORMS THRU LOCAL CITY OF SERVICES. VERIFY EXACT LOCATION PRIOR TO ROUGH-IN. |
| 5. | PROVIDE 1/2" CONDUIT ONLY FOR SECURITY SYSTEM WIRES. STUB INTO ACCESSIBLE CEILING SPACE FOR ROUTING TO SECURITY PANEL. |
| 6. | PROVIDE STUB CONDUIT DOWN TO TOP OF DOOR JAMB AS DIRECTED BY SECURITY SYSTEM CONTRACTOR FOR CONNECTION TO SECURITY SENSOR CONTACTS. |
| 7. | PHONE BOARD LOCATION. E.C. TO TERMINATE ALL CAT-5 CABLE AT PHONE BOARD. |
| 8. | POS HUB. E.C. TO TERMINATE ALL CAT-5 CABLE FOR POS EQUIPMENT. |
| 9. | PROVIDE 1/2" CONDUIT ONLY FOR KEY SWITCH SECURITY SYSTEM WIRES. STUB INTO ACCESSIBLE CEILING SPACE FOR ROUTING TO SECURITY PANEL. |
| 10. | BUZZER (8V) MOUNTED FLUSH IN CEILING, EDWARDS #661, AND 120/8V, 20VA TRANSFORMER MOUNTED IN NEAMA 1 BOX ABOVE CEILING, EDWARDS #598. |
| 11. | WEATHERPROOF FLUSH-MOUNTED DOOR BUZZER PUSHBUTTON, EDWARDS #852, MOUNTED AT 48" A.F.F. |
| 12. | MOUNT RECEPTACLE IN WALL ABOVE WINDOW FOR SHOW WINDOW OUTLETS. |

DATE	DESCRIPTION
11.21.11	ISSUE FOR PERMIT
12.16.11	ISSUE FOR BID

[illegible]

SHEET TITLE:

POWER FLOOR PLAN

SHEET NUMBER

E1.1

PROJECT NUMBER

FOC11003



ID STUDIO 4, LLC


1431 GREENWAY DR. SUITE 150
IRVING, TEXAS 75038
TEL: 972.870.1288
WWW.IDSTUDIO4.COM

CLIENT:	
---------	--

FOCUS Brands

301 S. CONGRESS AVE., STE 11000
AUSTIN, TX 78701
512.236.3600
www.focusbrands.com

TBPE FIRM REGISTRATION# F-11678

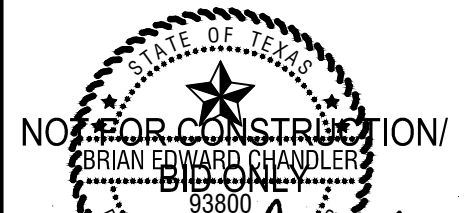

NO FOR CONSTRUCTION/

WARD CHANDLER
ID ONLY
93800
TICKETS
ONLINE ENGINEER
Chandler

12-15-11

SCHLOTZSKY'S DELI

THE TRAILS AT 620

33300 N. FM 620 STE 103
AUSTIN, TX. 78726

CLIENT: FOCUS Brands
301 S. CONGRESS AVE. STE 11000
AUSTIN, TX 78701

