

WALK-IN SPECIFICATIONS

SIZE: 14'-5 1/2" X 7'-9" X 8'-6 1/4"
PANELS: ALL FOAMED PANELS ARE 4"

EXTERIOR FINISH: 26 GA STUCCO GALVALUME
EXTERIOR TOP - 26 GA STUCCO GALVALUME

INTERIOR FINISH:

WALLS: 26 GA STUCCO GALVALUME
COOLER 1 (35° F) CEILING: 26 GA STUCCO GALVALUME
FREEZER 2 (-10° F) CEILING: 26 GA STUCCO GALVALUME

FLOOR TYPE:

COOLER 1 (35° F) - 4" X 4" (HIGH) VINYL FOAM SCREED
FREEZER 2 (-10° F) - .100 SMOOTH ALUMINUM

HEIGHT:

COOLER 1 (35° F) - DD 8'-6 1/4" ID 8'-2 1/4"
FREEZER 2 (-10° F) - DD 8'-6 1/4" ID 7'-10 5/8"

DOORS:

DDDR 94575804040404
46x94.25DS 34x78 DR LH SCD CLR
FRAME=GL/GL PLUG=GL/GL
115-60-1/10 AMPS
DDDR 94575A04040404
46x94.25DS 34x78 DR LH STD FZR
FRAME=GL/GL PLUG=GL/GL
115-60-1/19 AMPS

ACCESSORIES:

(NONE)

REFRIG: AIR COOLED / PRE-CHARGED LINES

HERMETIC
PCL99M 1hp R-404A 208/230-60-1 8.3 AMPS

L=33' W=25 1/2' H=19 1/4' LBS.=156

AM26-87-1EC-PCL-4 EVAPORATOR 115-60-1 1.8 AMPS

L=41 1/2' W=15' H=15 1/4' LBS.=67

30' PRE-CHARGED LINES
DUTIDDR PACKAGE
115V TIMER FOR MEDIUM TEMP.

HERMETIC
PCL149L 1-1/2hp R-404A 208/230-60-1 12.6 AMPS

L=33' W=25 1/2' H=19 1/4' LBS.=177

EL26-60-2EC-PCL-4 EVAPORATOR 208/230-60-1 7.0 AM


L=41 1/2' W=15' H=15 1/4' LBS.=61

30' PRE-CHARGED LINES
DUTIDDR PACKAGE

DO NOT USE this drawing for Installation

IMPORTANT NOTES:

- 1) WAITING REPACKAGING A UNIFORM APPL'D V. AROUND THE WALK-IN OR SCREW PERIOD SO FT. OF WALL AREA TO MINIMIZE CONDENSATION.
- 2) WALK-IN CEILING IS NOT DESIGNED FOR FOOT TRAFFIC OR STORAGE.
- 3) GENERAL CONTRACTOR TO REFER TO DESIGN AND SPECIFICATIONS MANUAL FOR FLOOR DETAIL, INSTALLATION, GENERAL CONTRACTOR AND SUBCONTRACTOR TO GENERAL CONTRACTOR AND SUBCONTRACTOR TO GENERAL CONTRACTOR AND WEARING FLOOR - THE SHEET METAL PANEL FACINGS MAY BE SUSCEPTIBLE TO STAINING DUE TO EXCESSIVE MOISTURE CREATED BY THE HYDRATION OF CONCRETE TYPE MATERIALS. THEREFORE, IT IS ABSOLUTELY NECESSARY THAT EACH ROOM BE PROPERLY VENTILATED. ALSO NOTE THAT EACH ROOM TO BE PROPERLY VENTILATED WHEN USING VEG. OILS AND OILS. WHEN TAKEN FROM ACID FINISHES HAVE ON ALUMINUM AND STAINLESS STEEL MATERIALS.
- 3) THIS DRAWING IS FOR APPROVAL PURPOSES ONLY AND IS NOT TO BE USED FOR INSTALLATION OF THIS WALK-IN. AN "AS-BUILT" DRAWING IS PROVIDED WITH EACH SHIPPED WALK-IN.

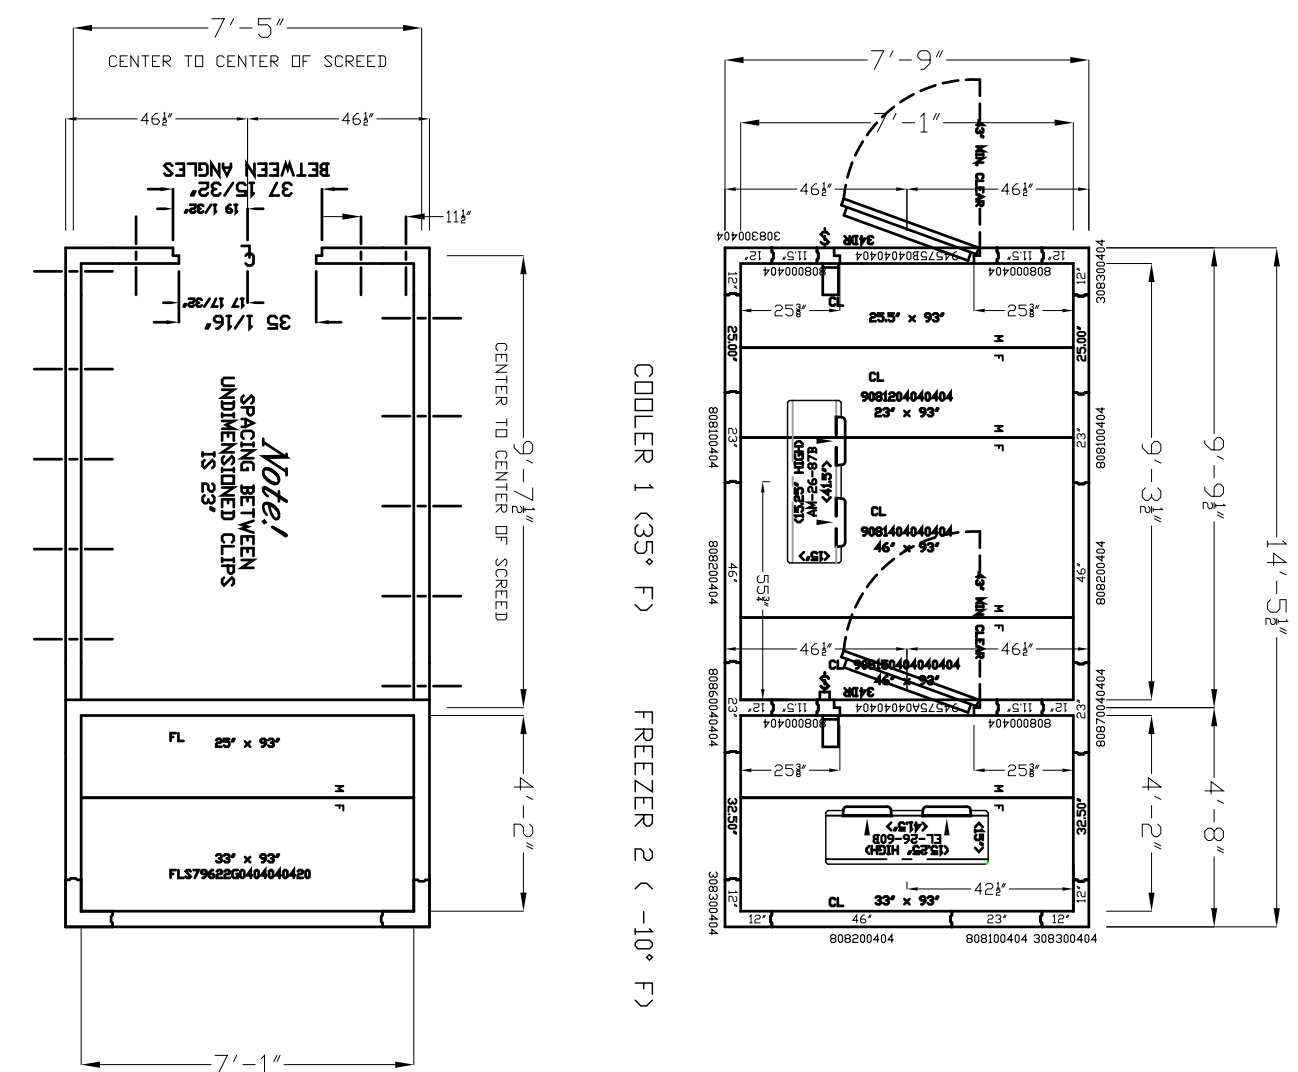

4" X 4" (HIGH) VINYL FOAM SCREED AND FLOOR PANEL LAYOUT

DRAWING NO. 94575

DRAWN: KES

CUSTOMER: CONCEPT SERVICES

CHECKED: SHW

PROJECT: SCHLOTZSKY - WILLIS, TX

DATE: 5/12/2011

SCALE: 3/8"=1'-0"

SHEET: 1 OF 2

CVM	RV	NATF

Kolpak
2916 TENNESSEE AVENUE NORTH
P.O. BOX 550
PARSONS, TN, 38363
(731) 847-6361