


SYMBOLS

- 208 VOLT OUTLET
- 120 VOLT OUTLET
- DEDICATED CIRCUIT
- JUNCTION BOX
- FLOOR SINK
- FLOOR DRAIN
- FLOOR TROUGH
- WALL DRAIN
- GAS CONNECTION
- COLD WATER
- HOT WATER

EQUIPMENT SCHEDULE

ITEM NO.	QTY	EQUIPMENT CATEGORY	AMPS	KW	PHASE	VOLTS	CYCLE	NEMA	DIRECT PLUG	ELECTRICAL (SEE SCHEDULE)	1" HIGH ELECTRICAL OUTLET
E105	1	ICE MAKER W/ 2 BIN	12.5		3	208-230	1	60	X	50 @ 60" AFF	
E112	1	WALK IN COOLER			3	208-230	1	60	X	50 @ 60" AFF	
E117	1	WALK IN COOLER-CONDENSER			3	208-230	1	60	X	50 @ 60" AFF	
E119	1	PRETZEL BENCH-IN	7.6		3	115	1	60	X	77 @ 84" AFF	
E128	1	FRAC-4-BOX	5.5		3	120	1	60	X	12 @ 72" AFF	
E122	1	SLICER			3	115	1	60	X	12 @ 72" AFF	
E132	1	WALKER FLOOR	8.0		3	115	1	60	X	4 @ 12" AFF	
E133	1	OVEN, CONNECTION, GAS	7.9		3	120	1	60	X	99.25 @ 12" AFF	
E136	1	CLASS ONE HOOD SYSTEM			3				X	SEE ENGINEERED HOOD DRAWINGS FS-8-48	
E138	1	CHEESEDAULTER, ELECTRIC	17.3	3.6	3	208	1	60	X	8 @ 108" AFF	
E139	1	REFRIGERATOR, SHORTY	5.7		3	115	1	60	X	12 @ 72" AFF	
E143	1	REFRIGERATOR, SHORTY	5.7		3	115	1	60	X	12 @ 72" AFF	
E146	1	REFRIGERATOR, SANDWICH/SALAD PREP	6.2		3	115	1	60	X	12 @ 72" AFF	
E146	1	TABLE, HOT FOOD	23.98	5.75	3	240	1	60	X	12 @ 72" AFF	
E150	1	REFRIGERATOR, SANDWICH/SALAD PREP	7.1		3	115	1	60	X	12 @ 72" AFF	
E152	2	WARMER, OVERHEAD	13.2	1.5	3	120	1	60	X	12.5 @ 72" AFF	
E157	1	WAREWASHER, DOOR TYPE, LOW TEMP	16.0		3	120	1	60	X	72 @ 72" AFF	
E158	1	CLASS TWO CONDENSER HOOD SYSTEM			3				X	SEE ENGINEERED HOOD DRAWINGS FS-8-48	
E176	1	ICED TEA BREWER	16.0	1.9	3	120	1	60	X	81 @ 108" AFF	
E177	1	CHP, WARMER	13.6	1.7	3	120	1	60	X	7 @ 44" AFF-HORIZ	
E179	1	COTTEL, WARMER	4.2	1.7	3	120	1	60	X	12.8 @ 44" AFF-HORIZ	
E202	1	DISPENSER, BEER	16.2	4.8	3	120	1	60	X	12 @ 72" AFF	
E202	1	DISPENSER, FROZEN BEVERAGE	16.2	2.5	3	120	1	60	X	12 @ 72" AFF	
E208	1	PROSTER/CHILLER, GASS/MUG/PLATE	7.2		3	115	1	60	X	12 @ 72" AFF	
E208	1	PROSTER/CHILLER, GASS/MUG/PLATE	7.2		3	115	1	60	X	12 @ 72" AFF	
E215	1	UNDERBAR BLENDER STATION	15.0		3	120	1	60	X	6.5 @ 12" AFF	
E217	1	DISPENSER, BEER	9.2		3	115	1	60	X	12 @ 72" AFF	
E217	1	DISPENSER, BEER	9.2		3	115	1	60	X	12 @ 72" AFF	
E219	1	BACK BAR COOLER	15.0		3	120	1	60	X	12 @ 72" AFF	
E219	1	BACK BAR COOLER	15.0		3	120	1	60	X	12 @ 72" AFF	
E222	1	PROSTER/CHILLER, GASS/MUG/PLATE	7.3		3	115	1	60	X	12 @ 72" AFF	
E223	1	UNDERBAR BLENDER STATION	15.0		3	120	1	60	X	12 @ 72" AFF	
E226	1	DISPENSER, FROZEN BEVERAGE	10.5	2.5	3	120	1	60	X	3 @ 12" AFF	
E228	4	COOLER, BOTTLE	8.0		3	115	1	60	X	12 @ 72" AFF	
E230	4	POS	2.8		3	115	1	60	X	4.4" AFF-HORIZ	
E231	5	POS PRINTER	1.3		3	115	1	60	X	4.4" AFF-HORIZ	

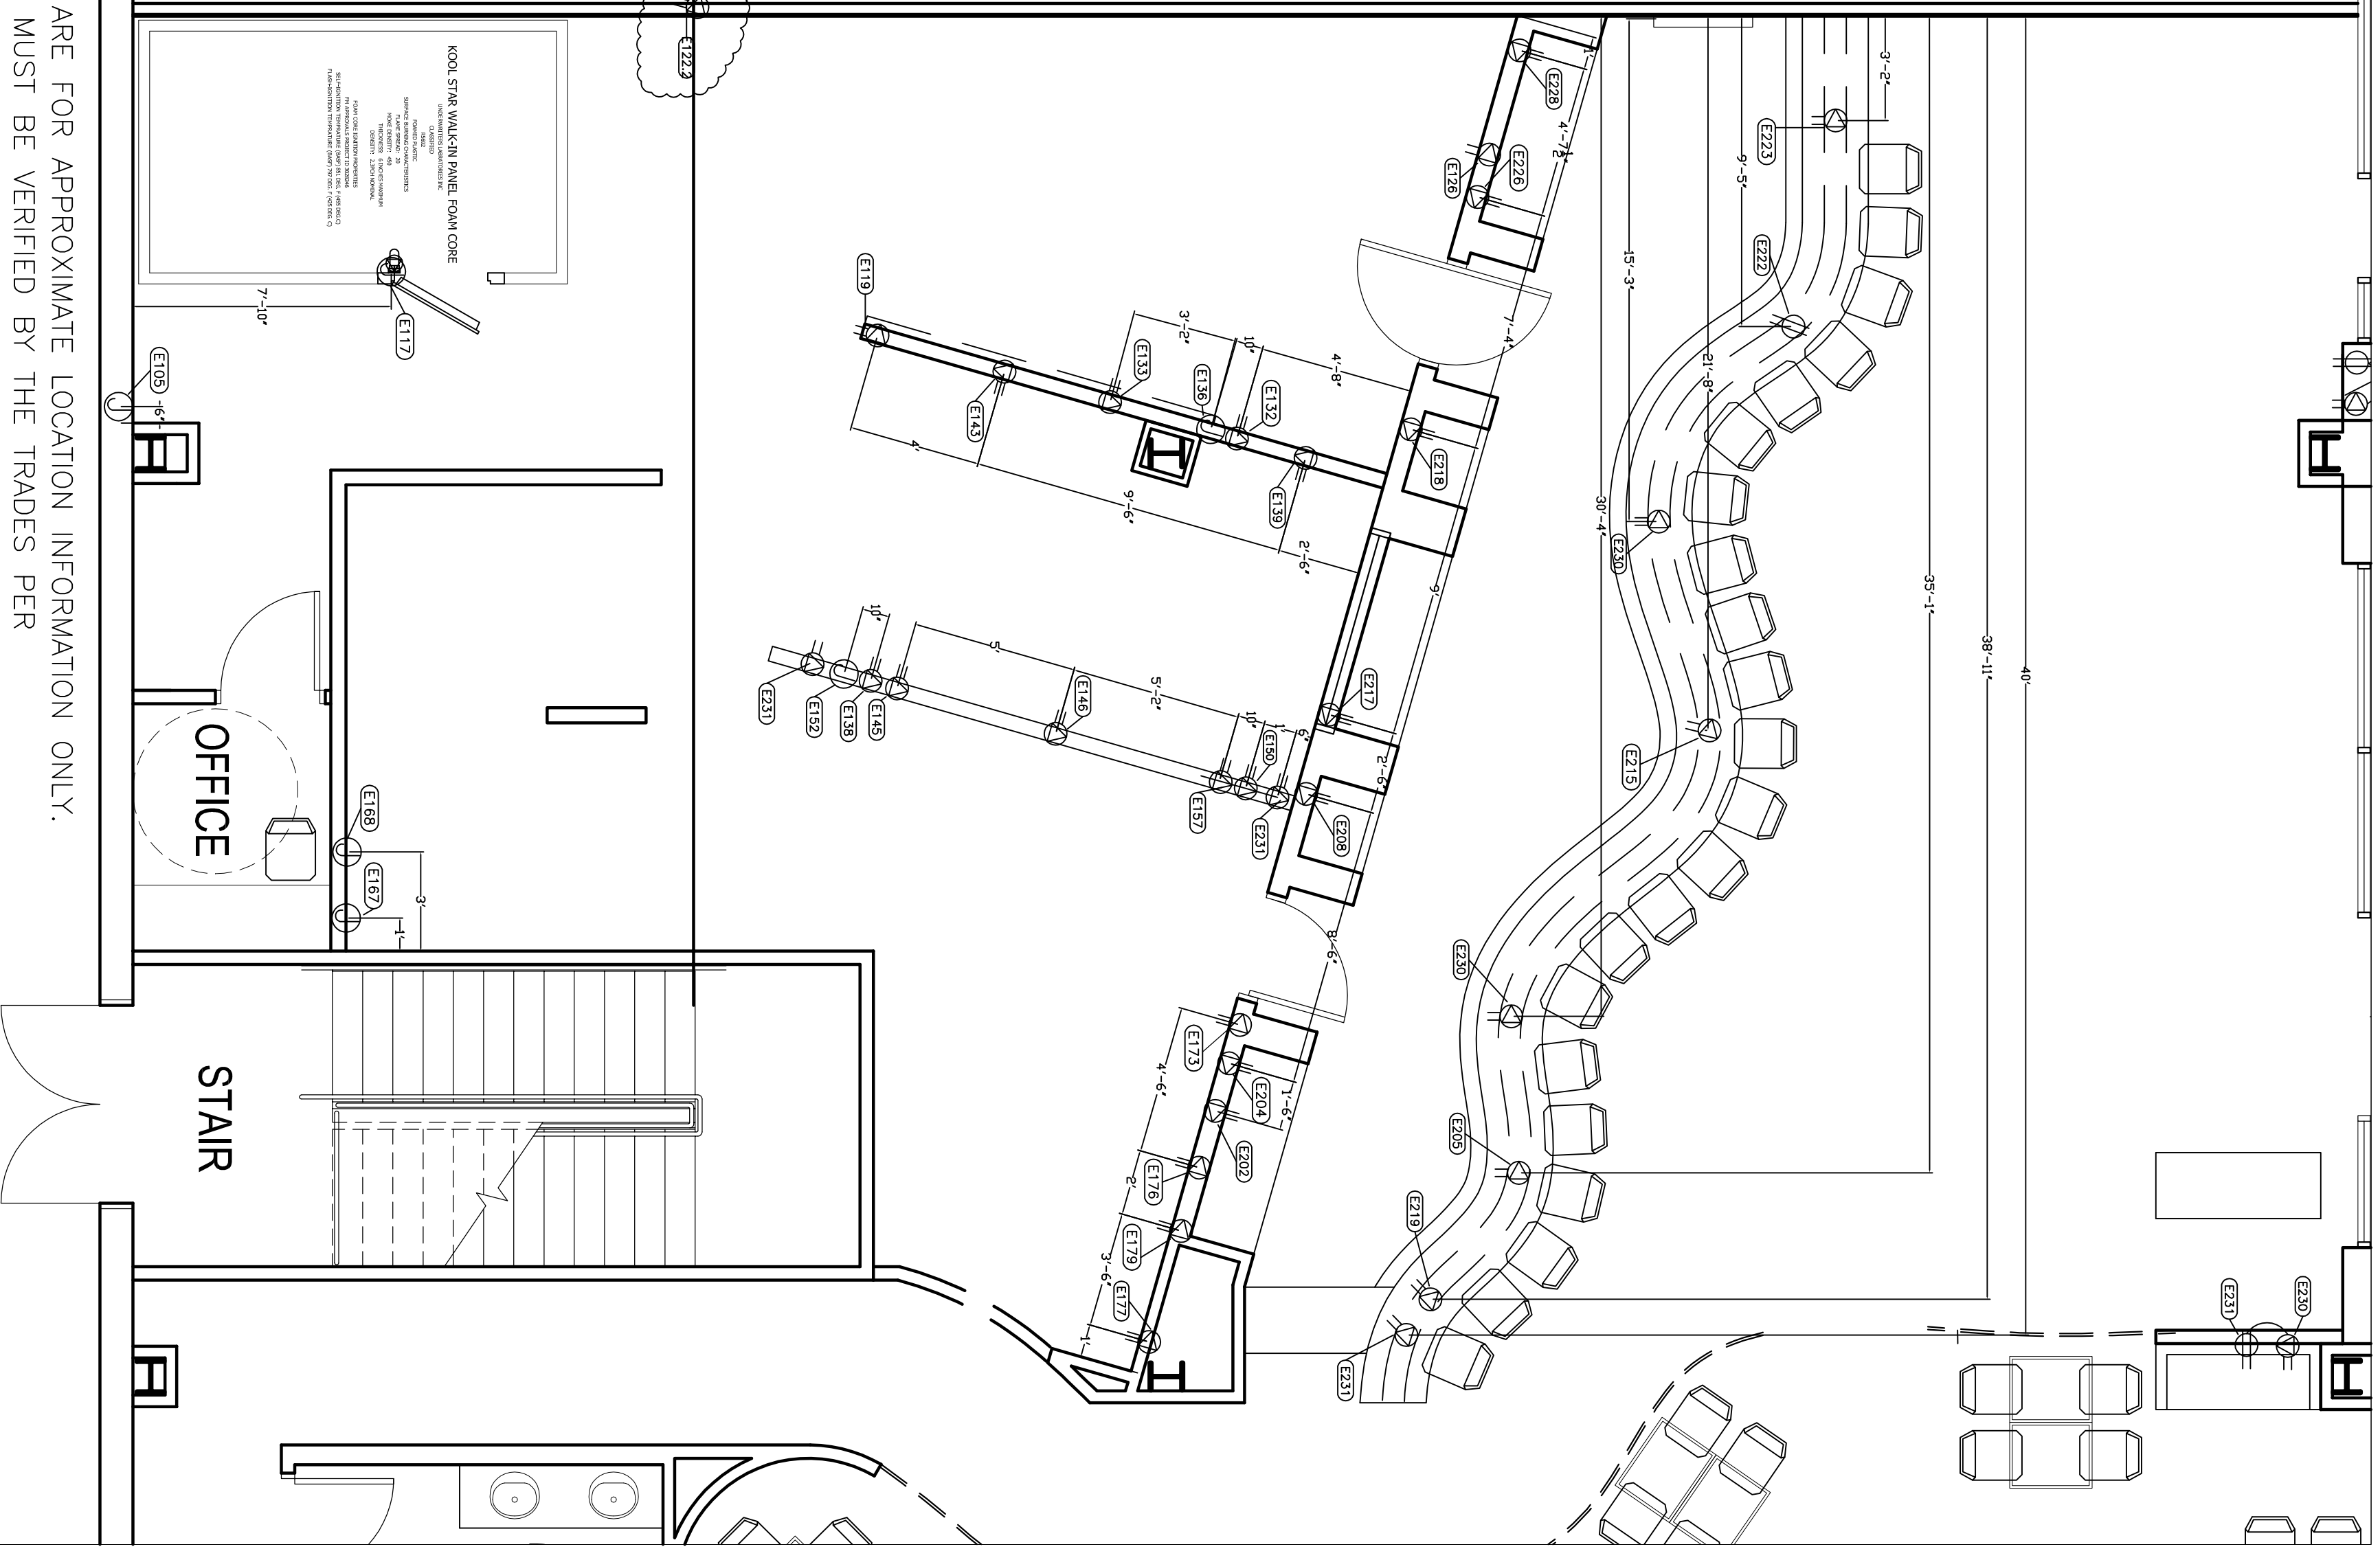

ALL DIMENSIONS ARE FOR APPROXIMATE LOCATION INFORMATION ONLY.
 FINAL LOCATIONS MUST BE VERIFIED BY THE TRADES PER
 THE ARCHITECTURAL AND MEP DRAWINGS PRIOR TO ROUGH IN.

FOR PERMIT	3-31-10	
REVISION 1	4-29-10	
NO.	REVISIONS/ISSUES	DATE:

A New Facility For:
TQLA
 4601 WASHINGTON AVE., HOUSTON, TX

Hangman
 PROFESSIONAL KITCHEN OUTFITTERS
 210 Brand Lane • Stafford, TX 77477
 281-495-0999 • Fax 281-495-0102

DESIGNED BY:	WCM
DRAWN BY:	WCM
CHECKED BY:	HMB
SCALE:	1/4" = 1'
SHEET TITLE	ELECTRICAL RI

SHEET NO.
FS-4