


SYMBOLS	
	208 VOLT OUTLET
	120 VOLT OUTLET
	DEDICATED CIRCUIT
	JUNCTION BOX
	FLOOR SINK
	FLOOR DRAIN
	FLOOR TROUGH
	WALL DRAIN
	GAS CONNECTION
	COLD WATER
	HOT WATER

EQUIPMENT SCHEDULE		
ITEM NO.	EQUIPMENT CATEGORY	INDIR DRAIN SIZE (IN)
0103	MOP SINK	3.0
0108	ICE MAKER W/O BIN	0.75
0109	BIN, ICE	0.75
0110	TABLE IN, COOLER	0.75
0111	TABLE, WORK W/ DRINK COMP SINK	1.5
0112	SINK, HAND WASH, W/NOIN	1.5
0130	INT. SINKLET	4.0
0146	TABLE, HOT FOOD	0.75
0162	SINK, SQUELTER, 3 COMPARTMENTS	1.5
0167	WASHER, DOOR TYPE, LOW TEMP	2.0
0170	DISHABLE, "L" SHAPE	1.5
0172	COLD WELL	0.75
0173	DRIP-IN, WATER STATION	0.75
0178	TABLE, WORK W/ DRINK TROUGH	0.75
0201	UNDERBAR ICE CHEST	0.5
0206	UNDERBAR HANDSINK	1.5
0211	SINK, ECONOMY	0.5
0212	UNDERBAR ICE CHEST	1.5
0215	UNDERBAR BLENDER STATION	1.5
0217	DISPENSER, BEER	0.75
0218	UNDERBAR BLENDER STATION	1.5
0219	UNDERBAR BLENDER STATION	1.5
0223	UNDERBAR BLENDER STATION	1.5
0225	UNDERBAR ICE CHEST	0.5

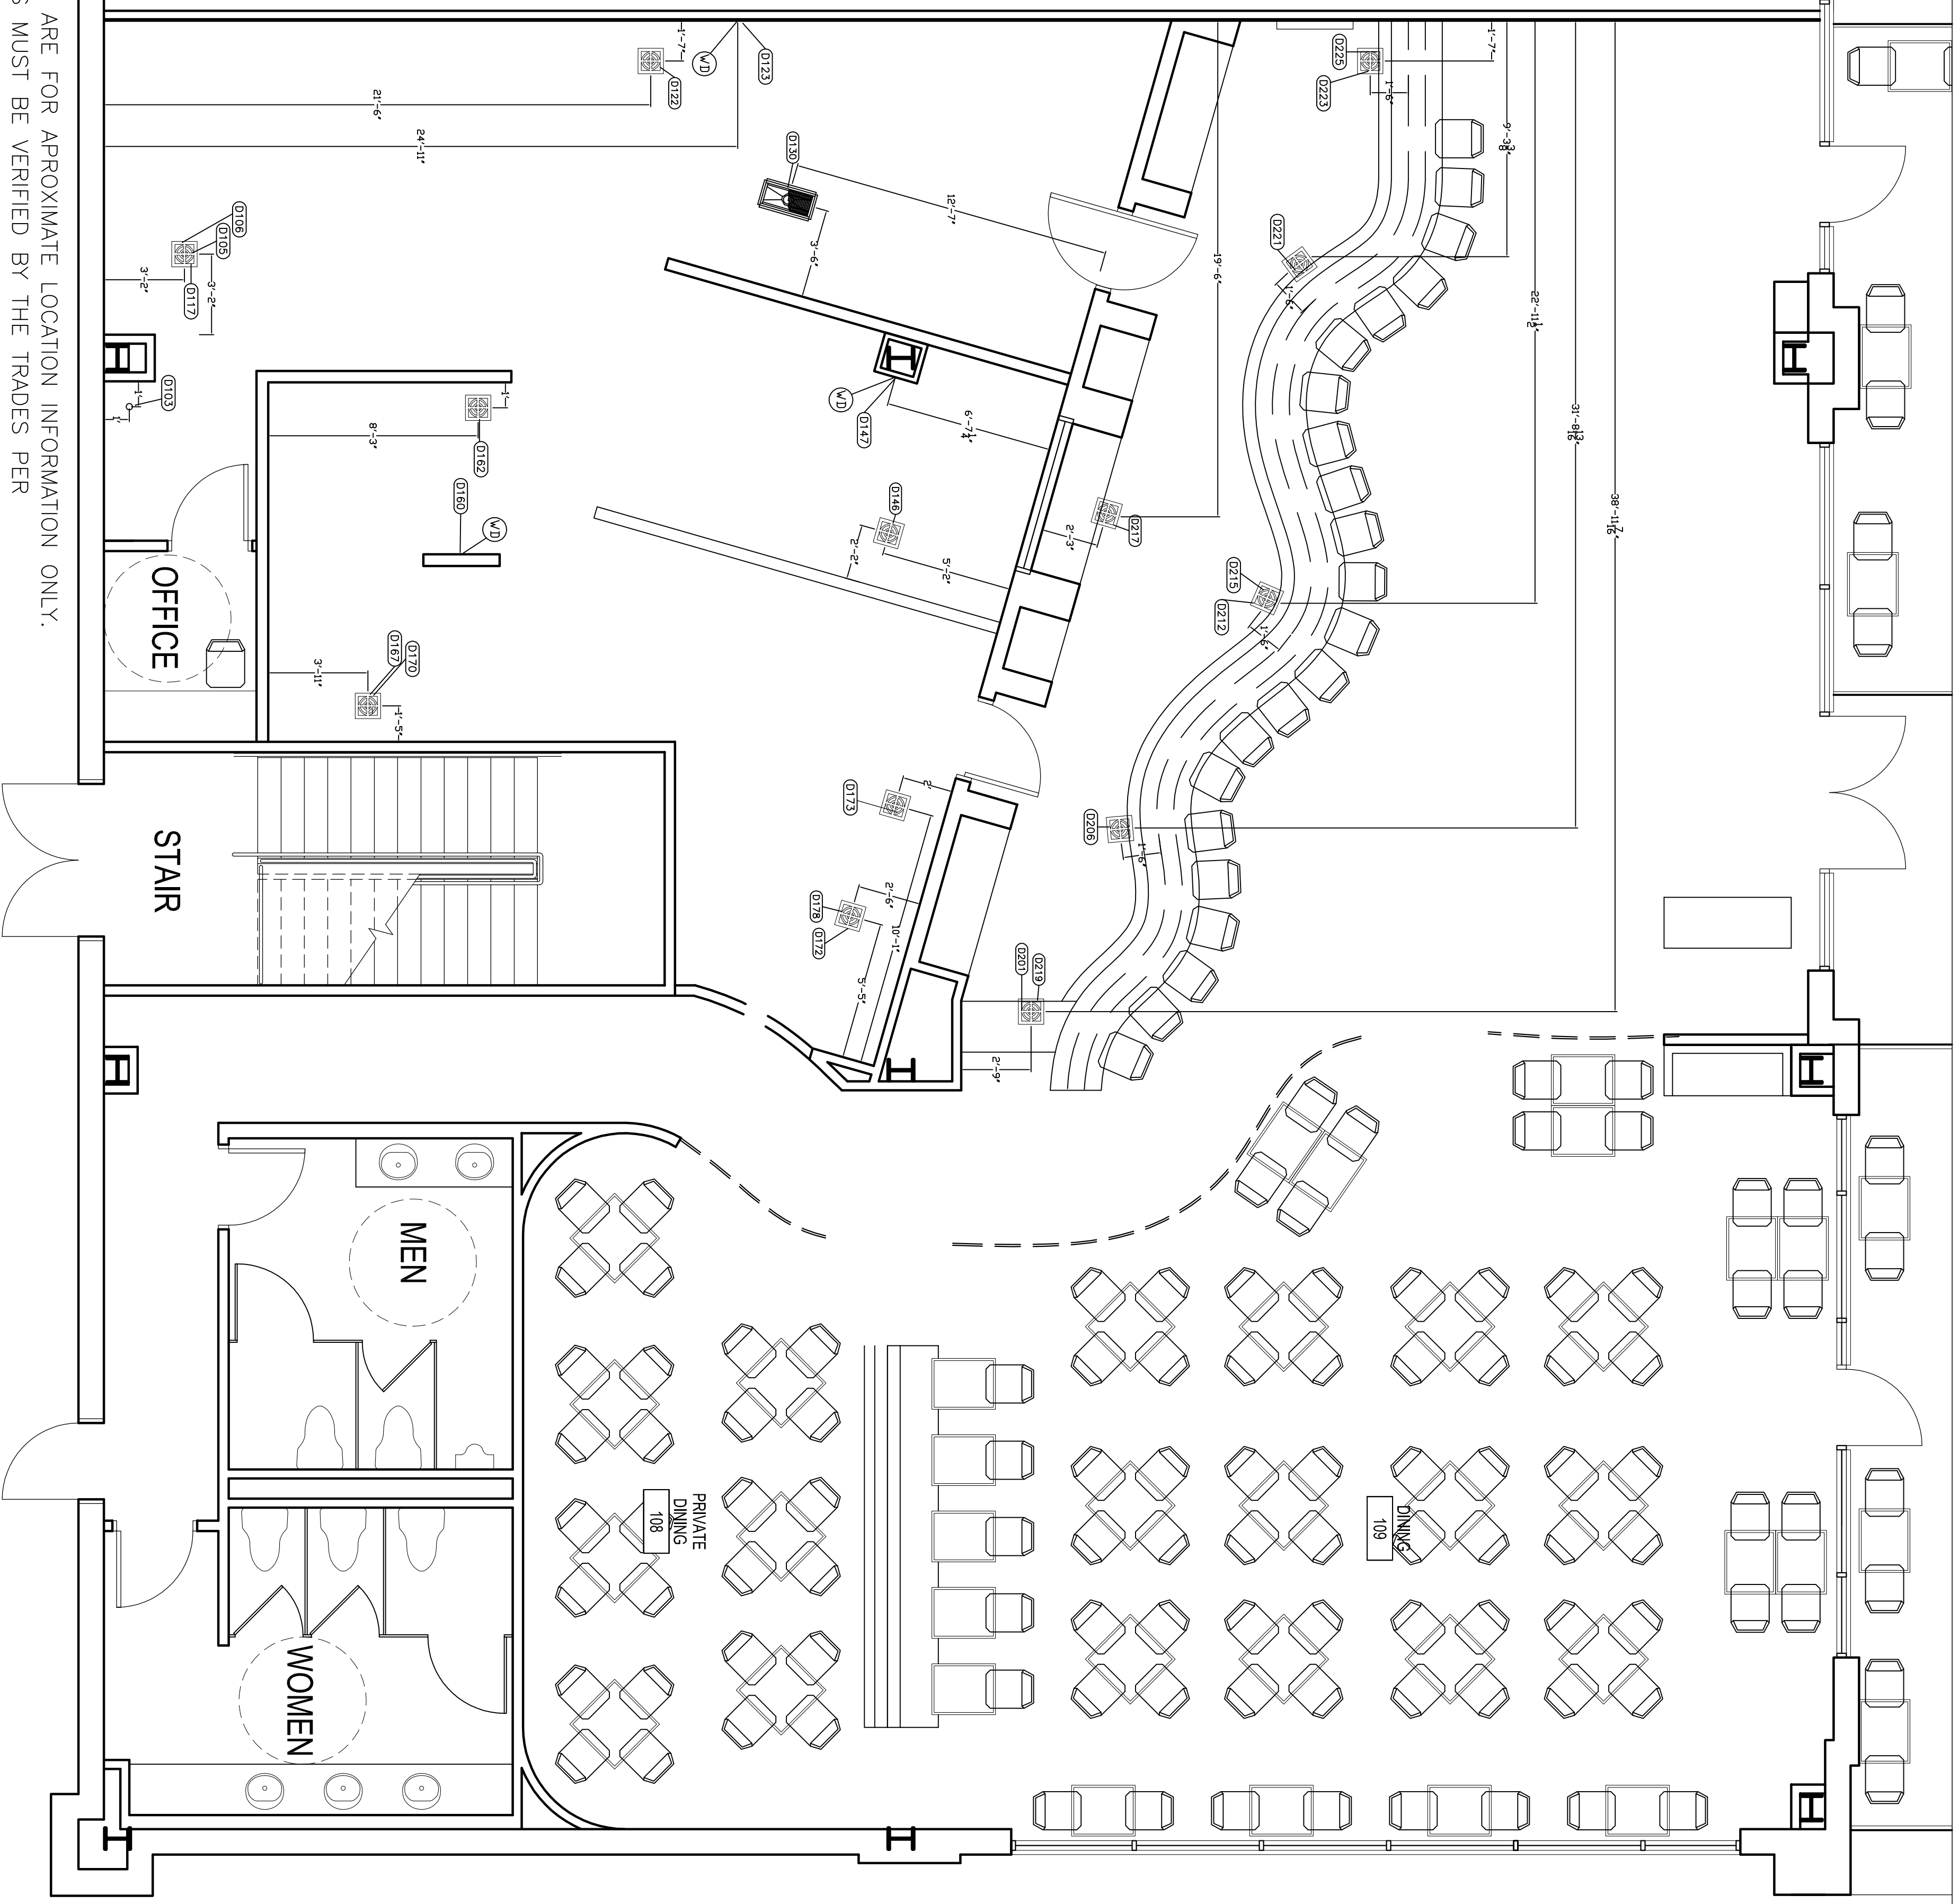

ALL DIMENSIONS ARE FOR APPROXIMATE LOCATION INFORMATION ONLY.
 FINAL LOCATIONS MUST BE VERIFIED BY THE TRADES PER
 THE ARCHITECTURAL AND MEP DRAWINGS PRIOR TO ROUGH IN.

NO.	REVISIONS/ISSUES	DATE:
1	REVISION 1	4-29-10

A New Facility For:
TQLA
 4601 WASHINGTON AVE., HOUSTON, TX

Hangman
 PROFESSIONAL KITCHEN OUTFITTERS
 210 Brand Lane • Stafford, TX 77477
 281-499-0999 • Fax 281-499-0102

DESIGNED BY:	WCM
DRAWN BY:	WCM
CHECKED BY:	HMB
SCALE:	1/4" = 1'
SHEET TITLE FLOOR DRAIN LAYOUT	

SHEET NO.
FS-6

FOR PERMIT 3-31-10